


## Location plan 5678

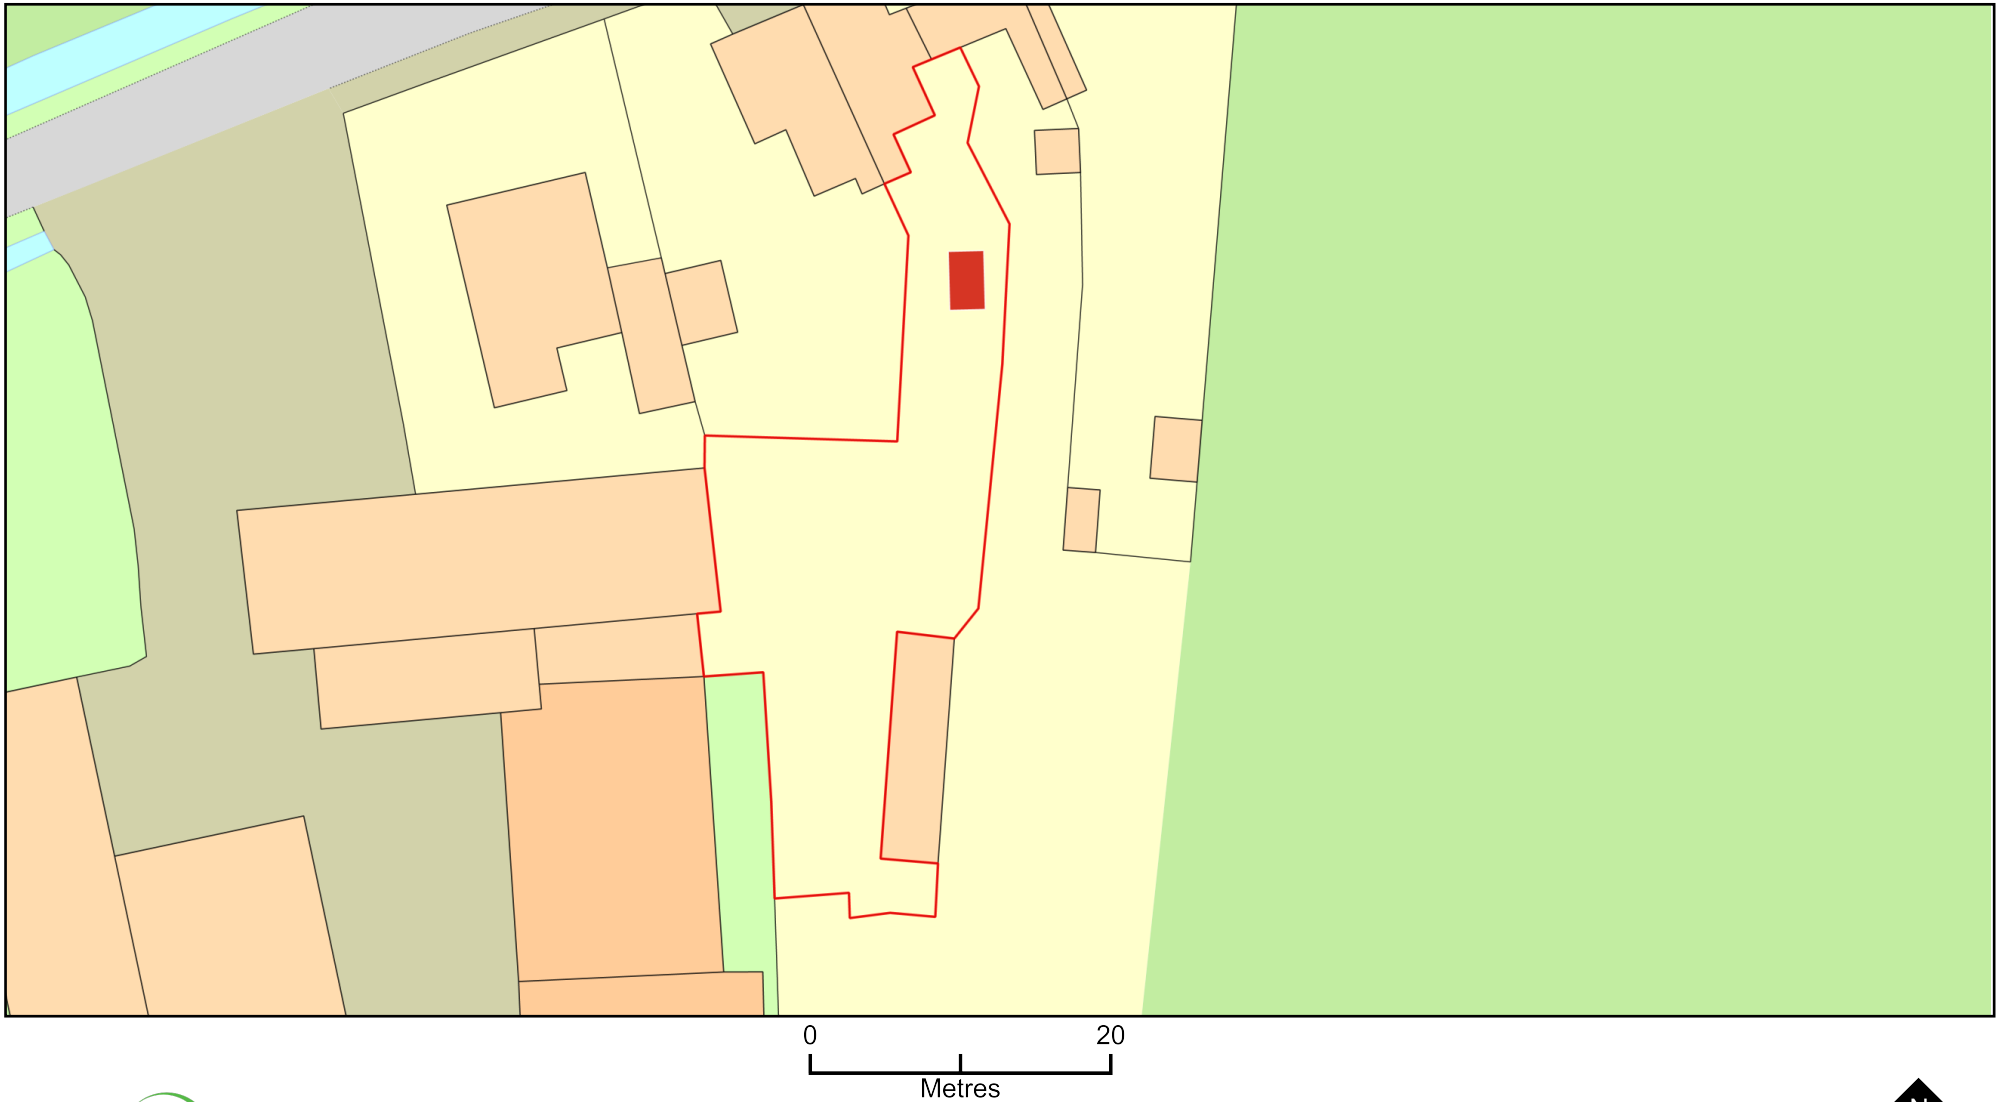

Plan Produced for: boston borough council

Date Produced: 04 Aug 2021

Plan Reference Number: TQRQM21216222213365

Scale: 1:500 @ A4

© Crown copyright and database rights 2021 OS 100042766