




## 01 | SITE LOCATION PLAN

Scale 1:1250 @ A3



## 02 | PROPOSED BLOCK PLAN

Scale 1:500 @ A3

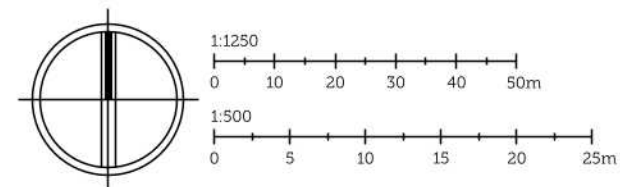

PROJECT TITLE:  18 MARKET PLACE, BOSTON				<b>SCORER HAWKINS ARCHITECTS</b>  Lodge Farm Barns Skendleby, Spilsby Lincolnshire, PE23 4QF  01754 890089 projects@scorerhawkins.co.uk www.scorerhawkins.co.uk
DRAWING TITLE:  SITE LOCATION PLAN & BLOCK PLAN				
DRAWING NO:  2437-OS	REVISION:  -	ISSUE DATE:  20/01/2023	SCALE:  1:1250 @ A3 1:500 @ A3	