



PLAN ON HYDROBRAKE
MANHOLE SW61
(SCALE 1:20)

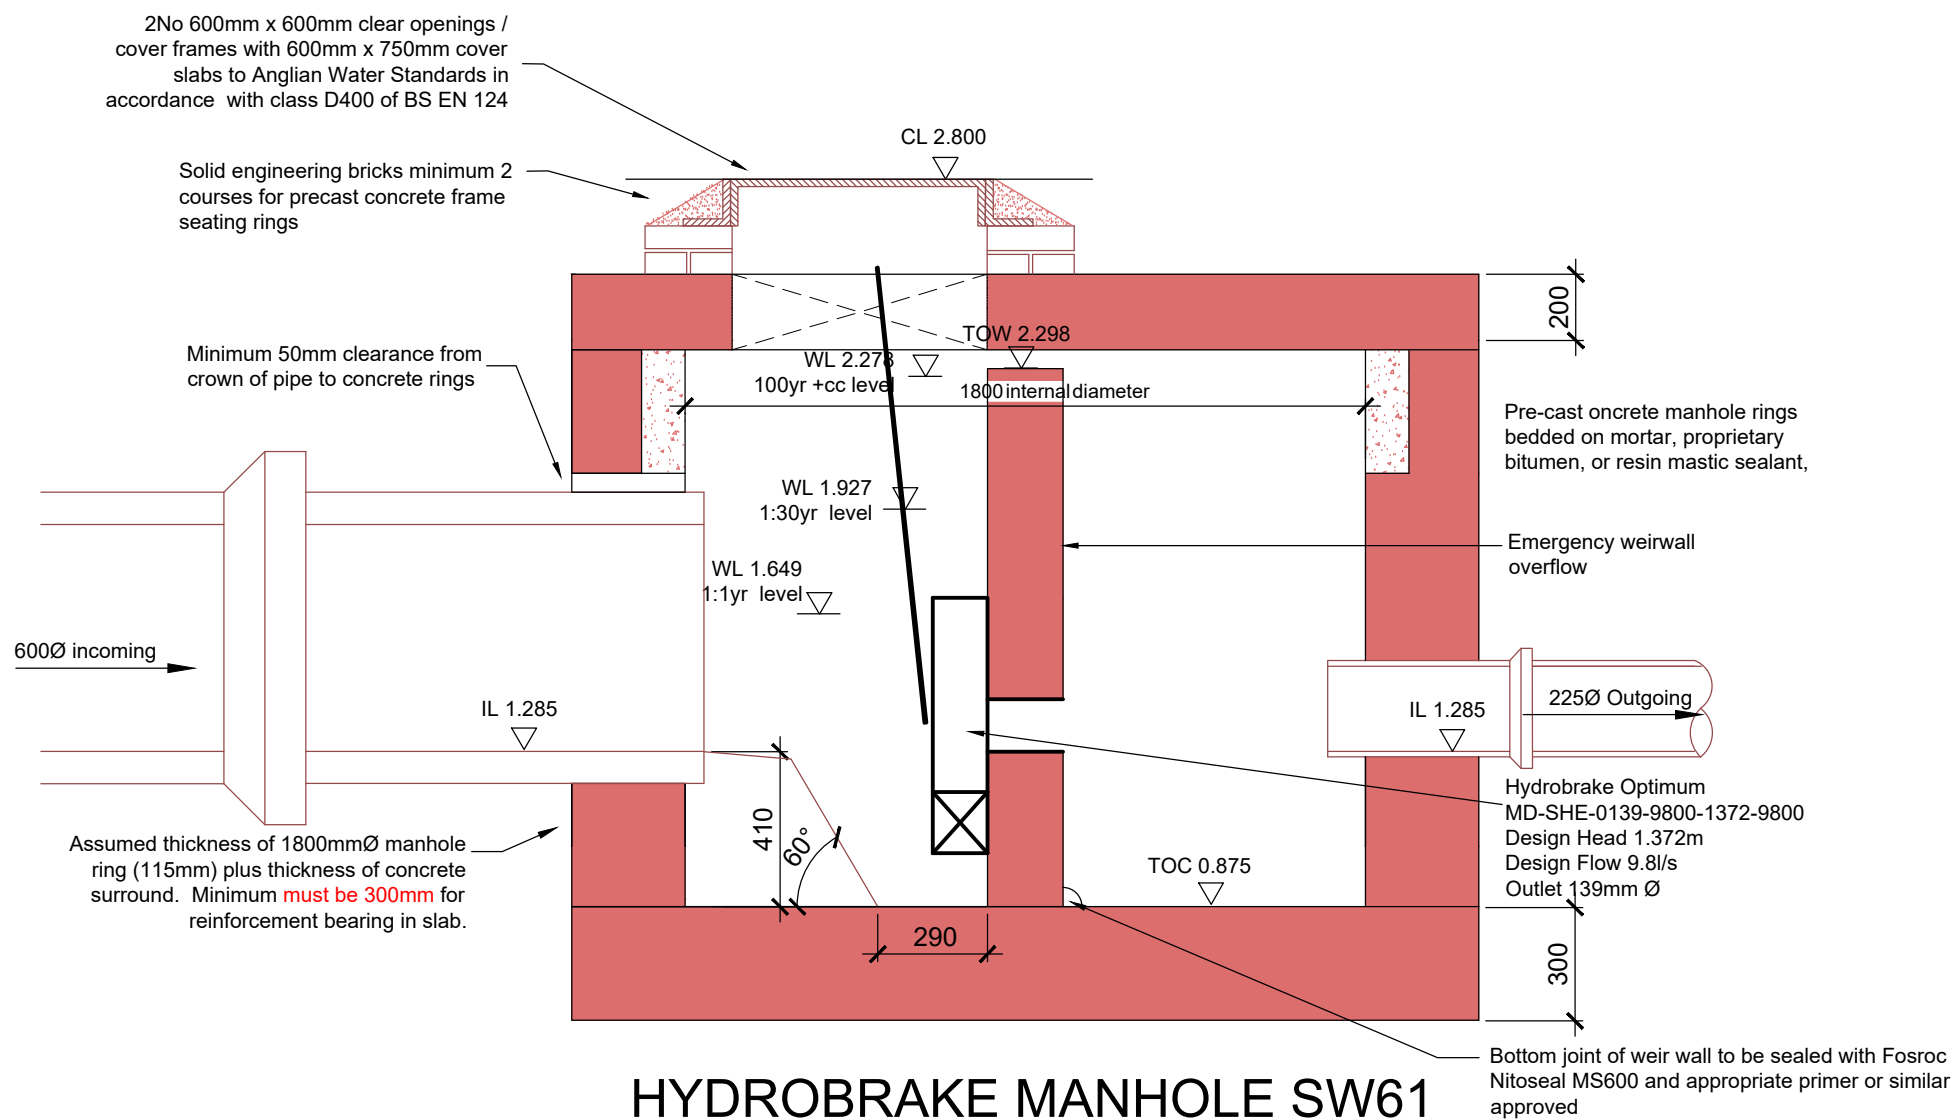

HYDROBRAKE MANHOLE SW61
SECTION 1-1
(SCALE 1:20)

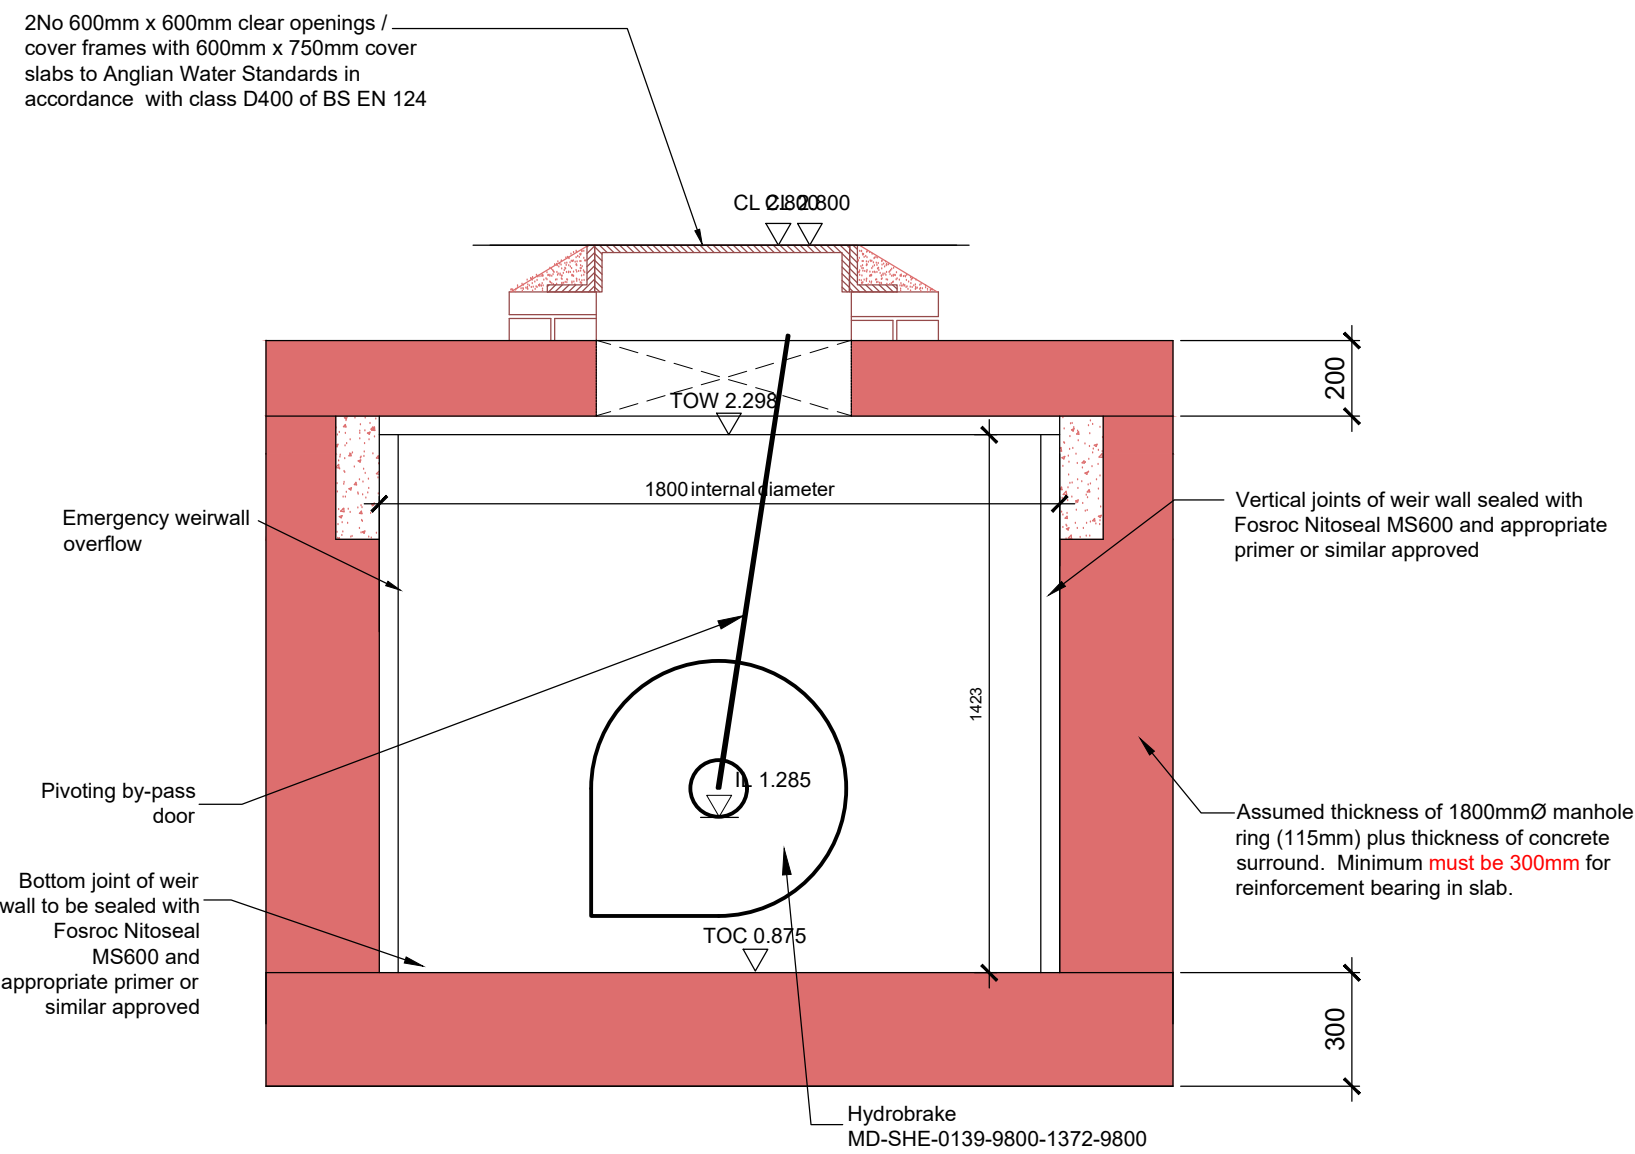

HYDROBRAKE MANHOLE SW61
SECTION 2-2
(SCALE 1:20)

ASSOCIATED DRAWINGS	
No.	TITLE

NOTES	

B	17/01/20	CMN	Updated for S38/S104 submission	JMcK
A	24/06	CMN	Updated to client comments	JMcK
REV	DATE	BY	DETAILS	CHK'D

AMENDMENTS	
CLIENT	ALLISON <i>Homes</i>

PROJECT	
Middlegate Road, Kirton	
TITLE	
Flow Control Details Sheet 1	
DRAWING No:	DRAWING STATUS
MA10953-605-3	PRELIMINARY

SCALE	As Shown	DRAWN	CMN	ENGINEER	CMN
DATE	17/01/20	CHECKED	JMcK	APPROVED BY	JMcK

millward
t: 0115 941 4560
no: 1 malin hill, nottingham ng1 1jq
e: info@millward.co.uk w: www.millward.co.uk