


ASSOCIATED DRAWINGS

No.	TITLE

NOTES

- NOTES**
- DO NOT SCALE.
 - UNLESS OTHERWISE STATED ALL DIMENSIONS ARE IN MILLIMETRES AND ALL INVERTS IN METRES AOD.
 - ALL CIVIL WORKS IS THE RESPONSIBILITY OF THE DEVELOPER OR CONTRACTOR INCLUDING FIXING OF STEELWORK SUCH AS ACCESS COVERS AND PENSTOCKS ETC. INSTALLATION OF CABLE DUCTS, BENCHING AND MAKING GOOD AROUND PIPES AFTER INSTALLATION.
 - REINFORCING BARS ARE TO BE A MINIMUM OF 75MM BELOW THE SURFACE. ANY STRUCTURAL DETAILING / CIVIL WORKS SHOWN SHOWN ON THIS DRAWING ARE ILLUSTRATIVE ONLY UNLESS OTHERWISE STATED AND SHOULD NOT BE USED FOR CONSTRUCTION.
 - BENCHING IS TO BE FORMED AFTER PUMP INSTALLATION AND TO BE IN ACCORDANCE WITH THE APPLICABLE SEWERS FOR ADOPTION AND ADOPTING AUTHORITY SPECIFICATION.
 - UNLESS OTHERWISE STATED, ALL DUCTS ARE TO BE Ø100MM AND BE COMPLETE WITH DRAW ROPES. SERVICE DUCTS TO BE TO THE UTILITY SUPPLIERS SPECIFICATION.
 - DUCT ROUTES ARE SHOWN DIAGRAMMATICALLY ONLY. ALL DUCTS LAID IN THE MOST DIRECT ROUTE TO SUIT THE SERVICE BEING CARRIED AVOIDING ANY ACUTE CHANGES OF DIRECTION.
 - LEVEL CONTROL POSITIONS ARE SHOWN DIAGRAMMATICALLY ONLY. THEY WILL BE POSITIONED AWAY FROM OBSTRUCTIONS AND BE READILY ADJUSTABLE AFTER INSTALLATION.

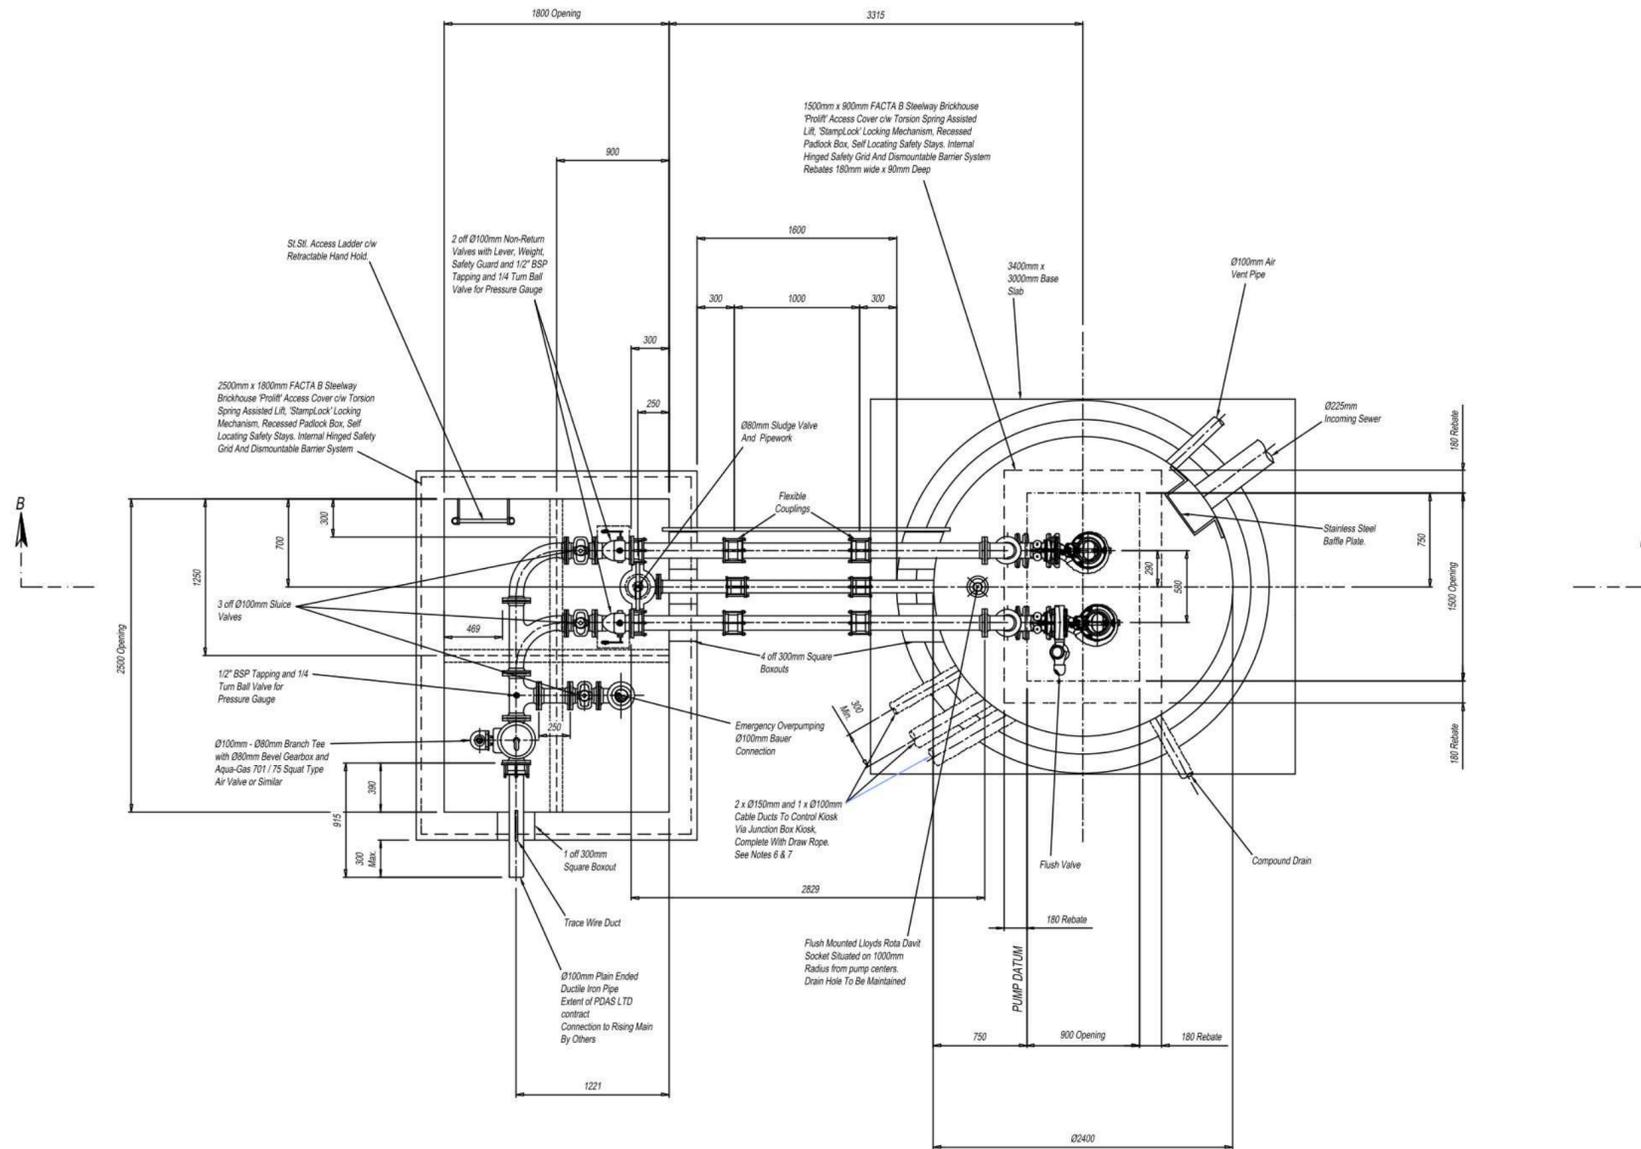

VIEW ON SECTION A - A

REV	DATE	BY	DETAILS	CHK'D

AMENDMENTS

CLIENT



PROJECT

Middlegate Road, Kirton

TITLE

Pumping Station Details Sheet 2

DRAWING No: MA10953-605-6	DRAWING STATUS PRELIMINARY
------------------------------	-------------------------------

SCALE 1:20 @A2	DRAWN CMN	ENGINEER CMN
DATE 17/01/20	CHECKED JMCK	APPROVED BY JMCK



millward

t: 0115 941 4560
no.1 malin hill, nottingham ng1 1jq
e: info@millward.co.uk w: www.millward.co.uk