


ALL DIMENSIONS TO BE CHECKED
ON SITE

N. ANDREW WILDING
Architect, Design & Planning Consultant
CITY DESIGNS
3, Wasps Nest, Nocton Fen,
Lincoln, Lincs. LN4 2AZ
Tel/Fax: 01526 322281

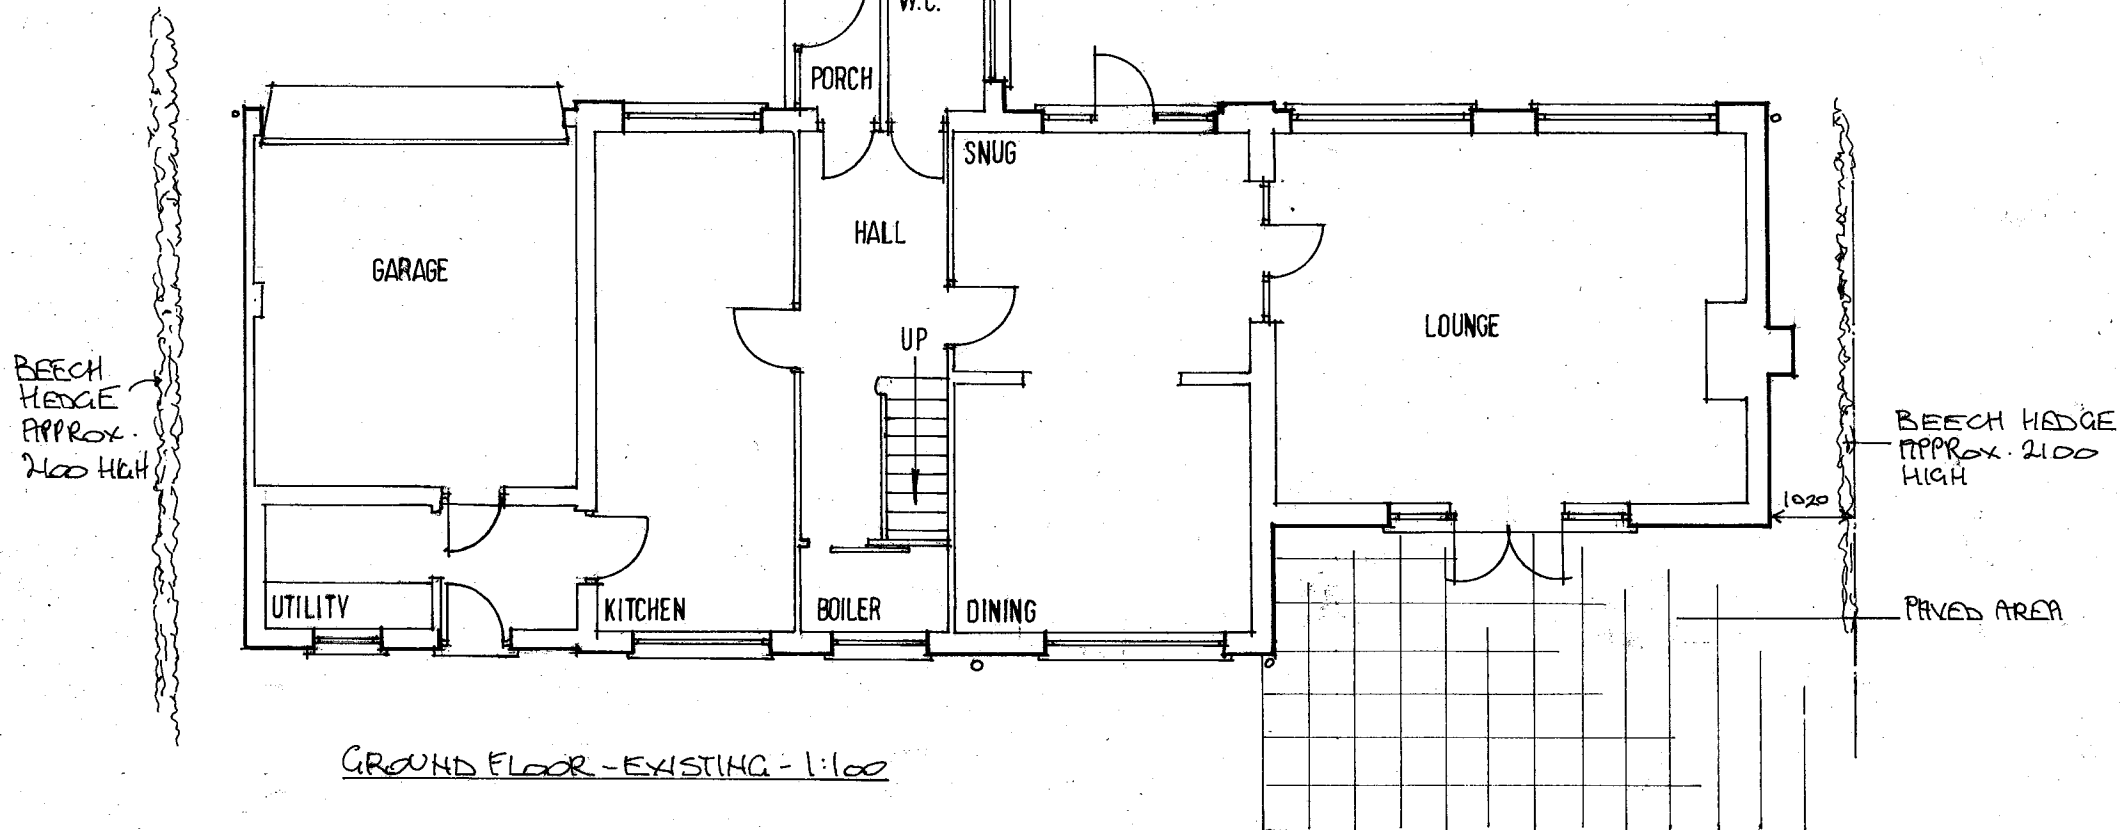

GROUND FLOOR - EXISTING - 1:100

A4 0 1 2 3 4 5 6 7 m
1:100

LAWN

REV. A. 23/7/2020

EXTENSION TO EXIST. DET. HOUSE,
44 PRIORY ROAD, FISHTOFT, BOSTON,
MR. & MRS. P. CHAPMAN

SCHEME DRG. No 1. 1:100
DATE 18/7/2020
DRG. REF 2020.23.1