


ALL DIMENSIONS TO BE CHECKED ON SITE

**N. ANDREW WILDING**  
Architect, Design & Planning Consultant  
CITY DESIGNS  
3, Wasps Nest, Nocton Fen,  
Lincoln, Lincs. LN4 2AZ  
Tel/Fax: 01526 322281

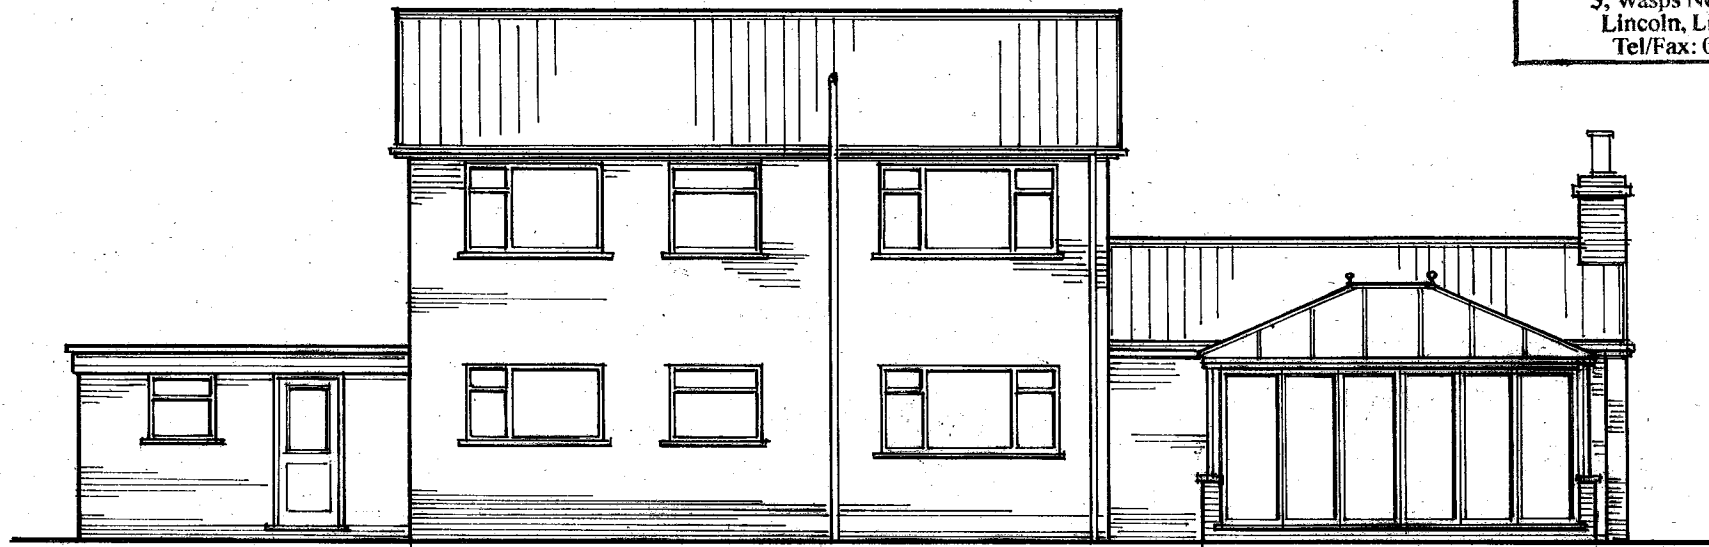


REAR-PROPOSED-1:100

EXTENSION  
5200

EXTENSION TO EXIST. DET.  
HOUSE  
14, PRIORITY ROAD, FISHTOFT,  
BOSTON, Lincs.  
MR & MRS. P. CHAPMAN  
SCHEME DRG. No. A 1:100  
DATE 21/7/2020  
DRG. REF. 2020.23.A

A4 0 1 2 3 4 5 m  
1:100

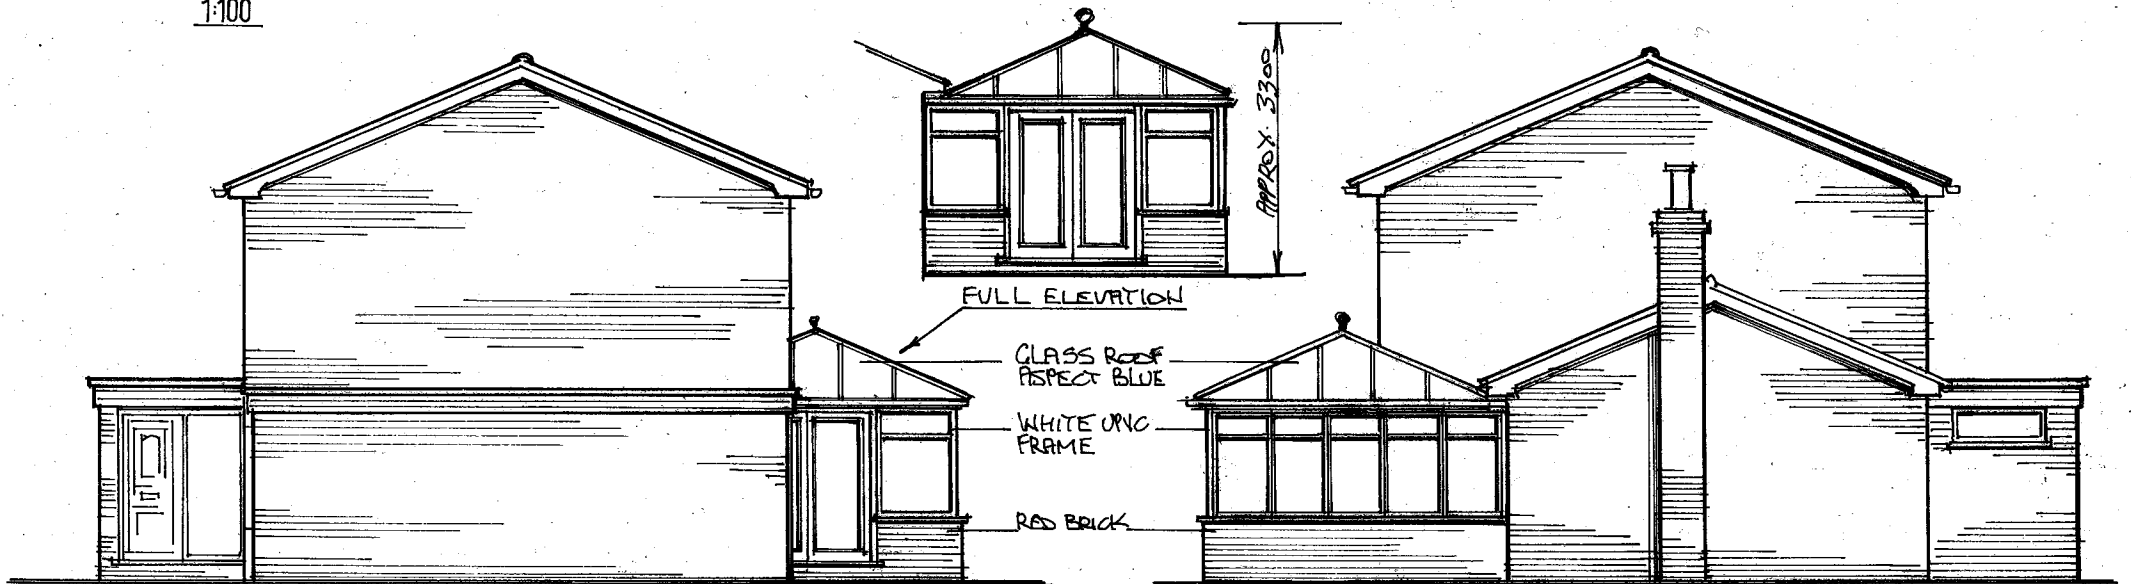

SIDE TO GARAGE-PROPOSED-1:100

EXTENSION

EXTENSION  
4000

SIDE TO LOUNGE-PROPOSED-1:100