






front elevation

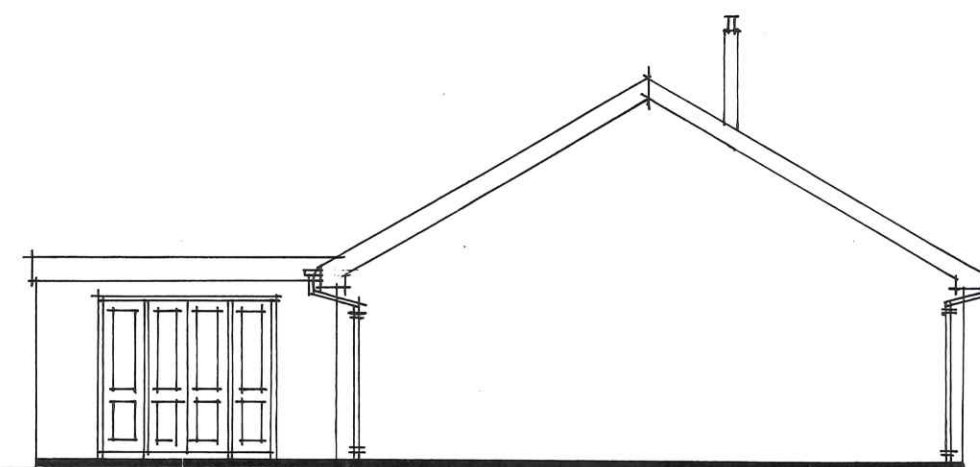


side elevation

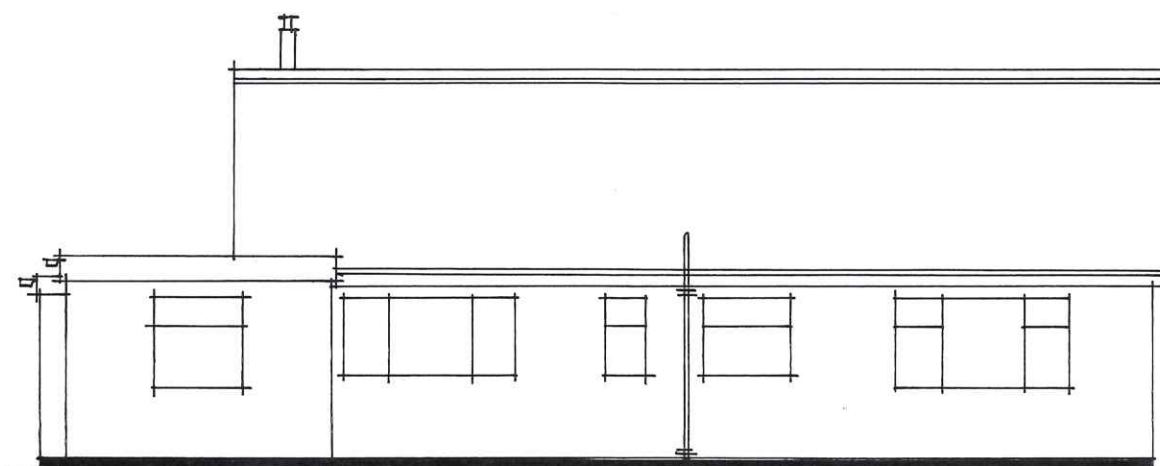

rear elevation

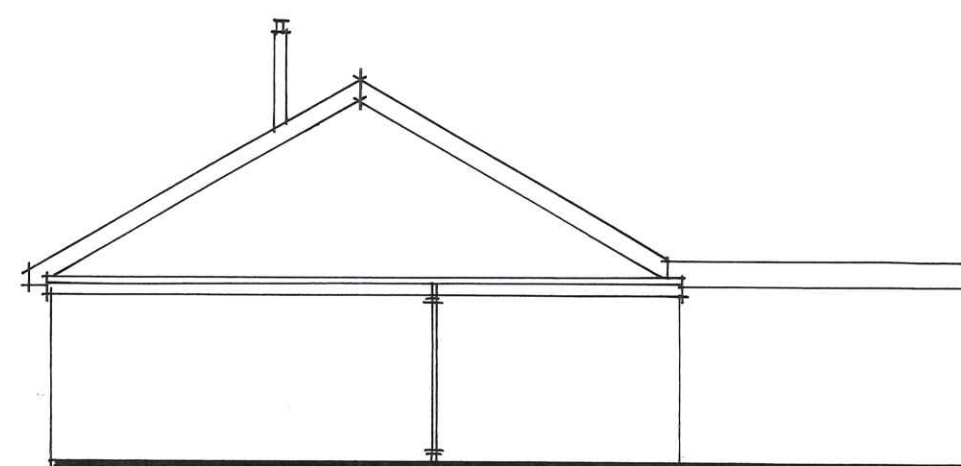

side elevation

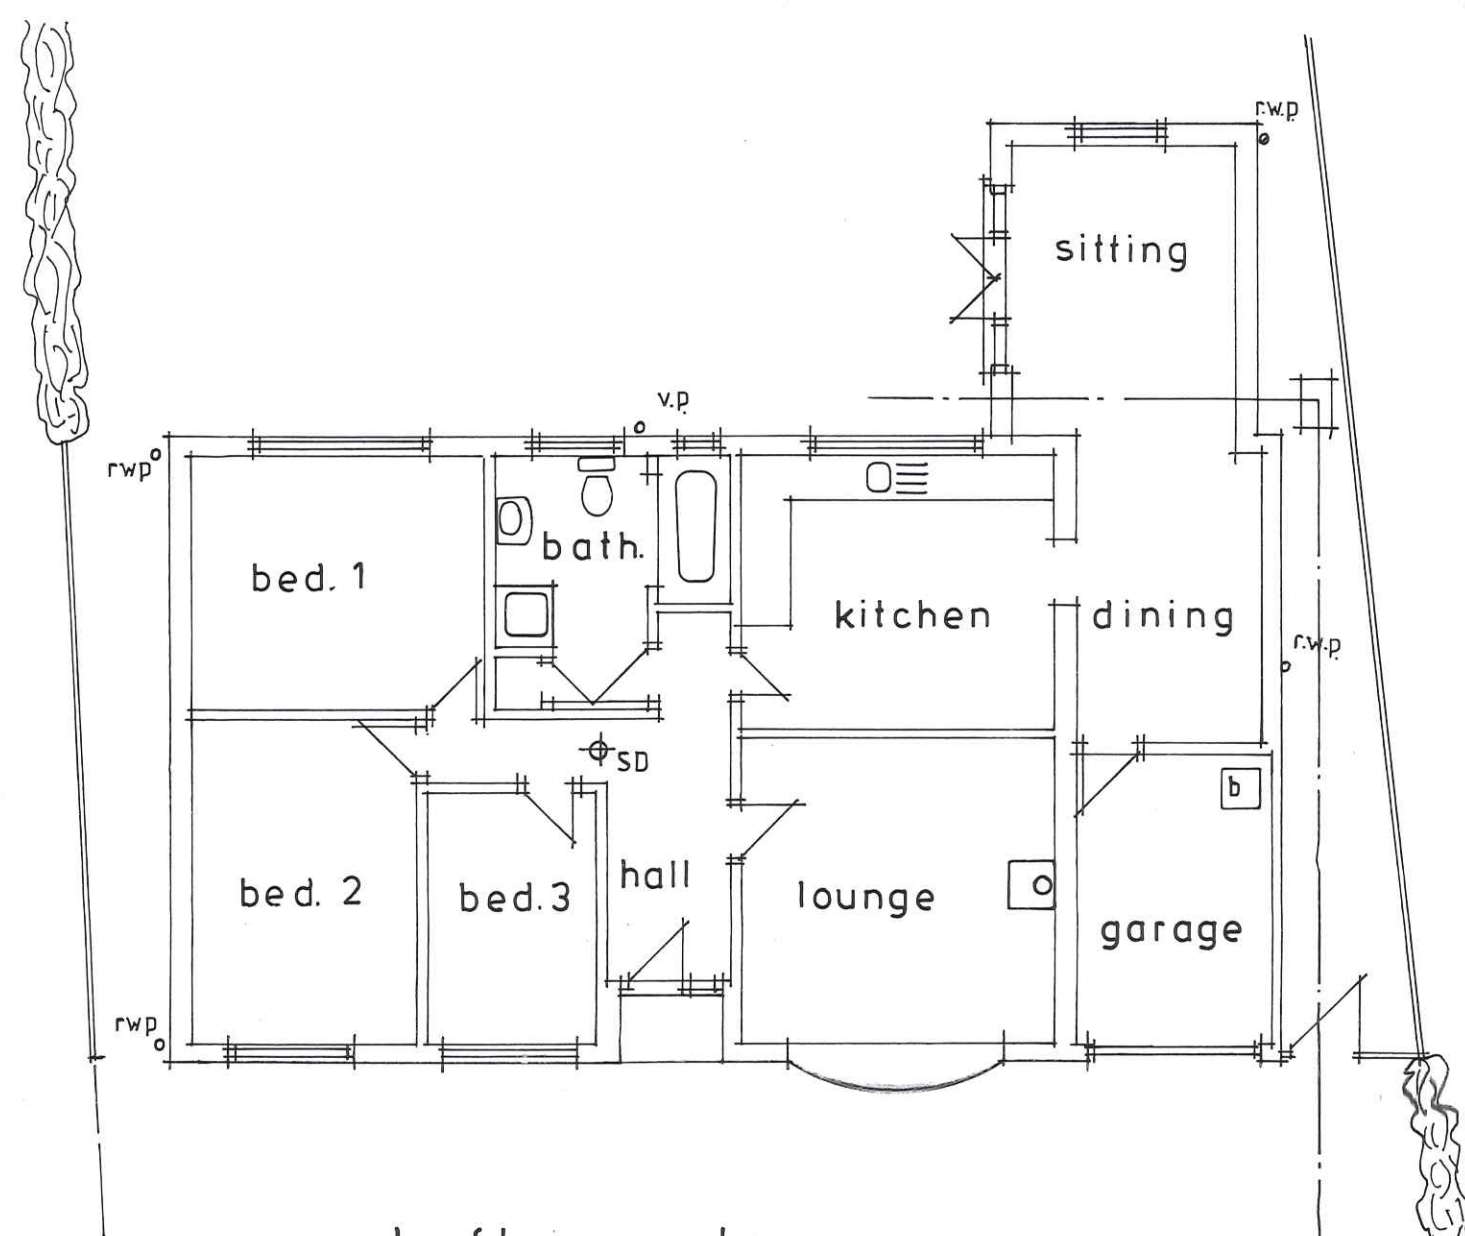

ground floor plan

EXISTING DETAILS

SCALE 1 / 100



PROPOSED EXTENSION  
& NEW DORMER ROOF  
at  
'AVALON'  
CLAMPGATE ROAD  
FISHTOFT  
BOSTON  
PE21 0RY  
for  
MR. N. SMITH

SCALE 1 / 100

DRWG. NO.

NS / 1