


Alvey House

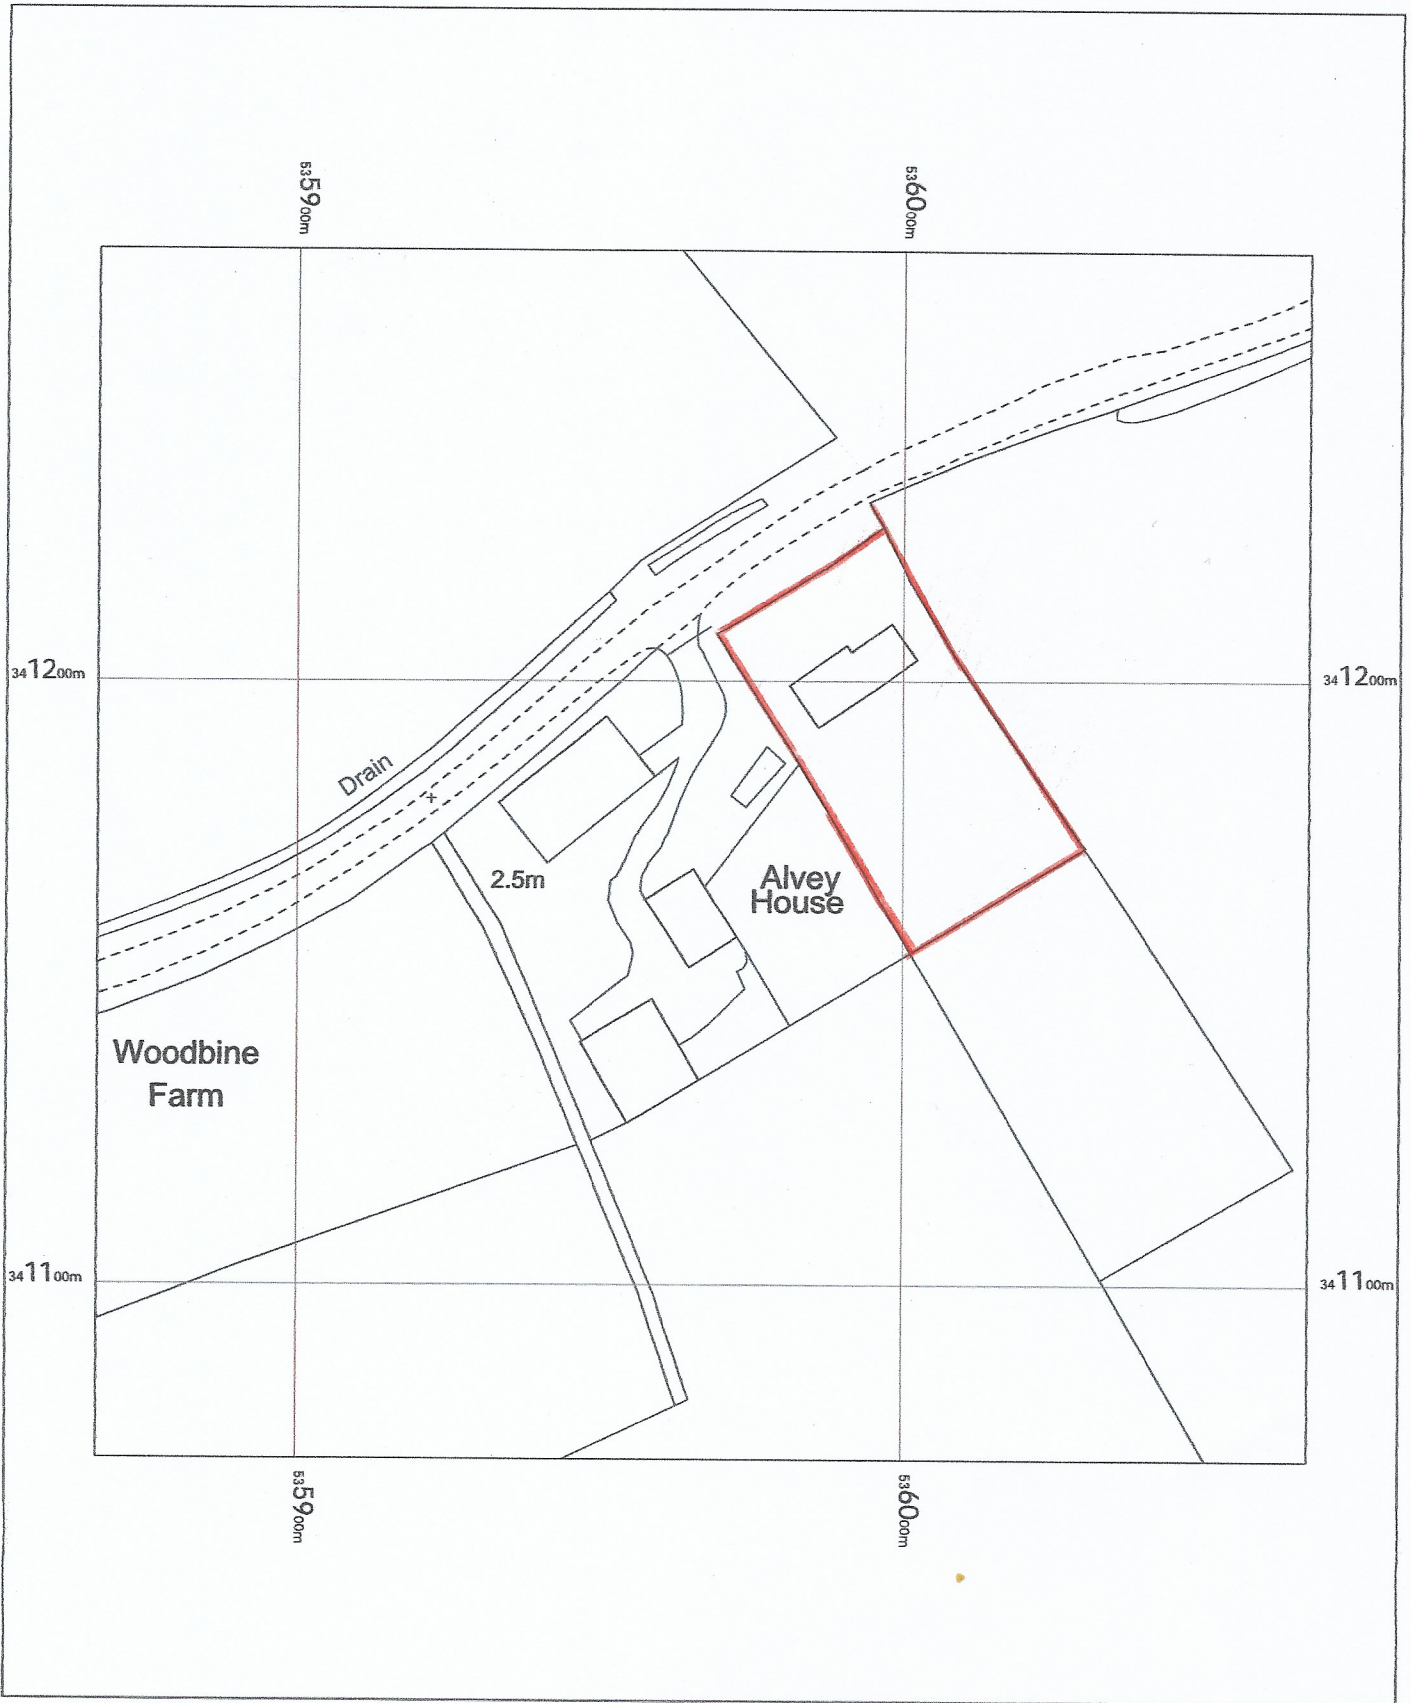

0 5 10 15 20 25 30 35 40 45 50
m

OS MasterMap 1250/2500/10000 scale
Friday, November 3, 2023, ID: BLJT-01133944
www.planningapplicationmaps.co.uk

1:1250 scale print at A4, Centre: 535967 E, 341171 N

