


Do not scale from this drawing
The Contractor is to check all dimensions on site
and report discrepancies to the Architect
This drawing is copyright


LEGEND

- Existing Building Footprint
- Demolition Building Footprint
- Temporary Building Footprint

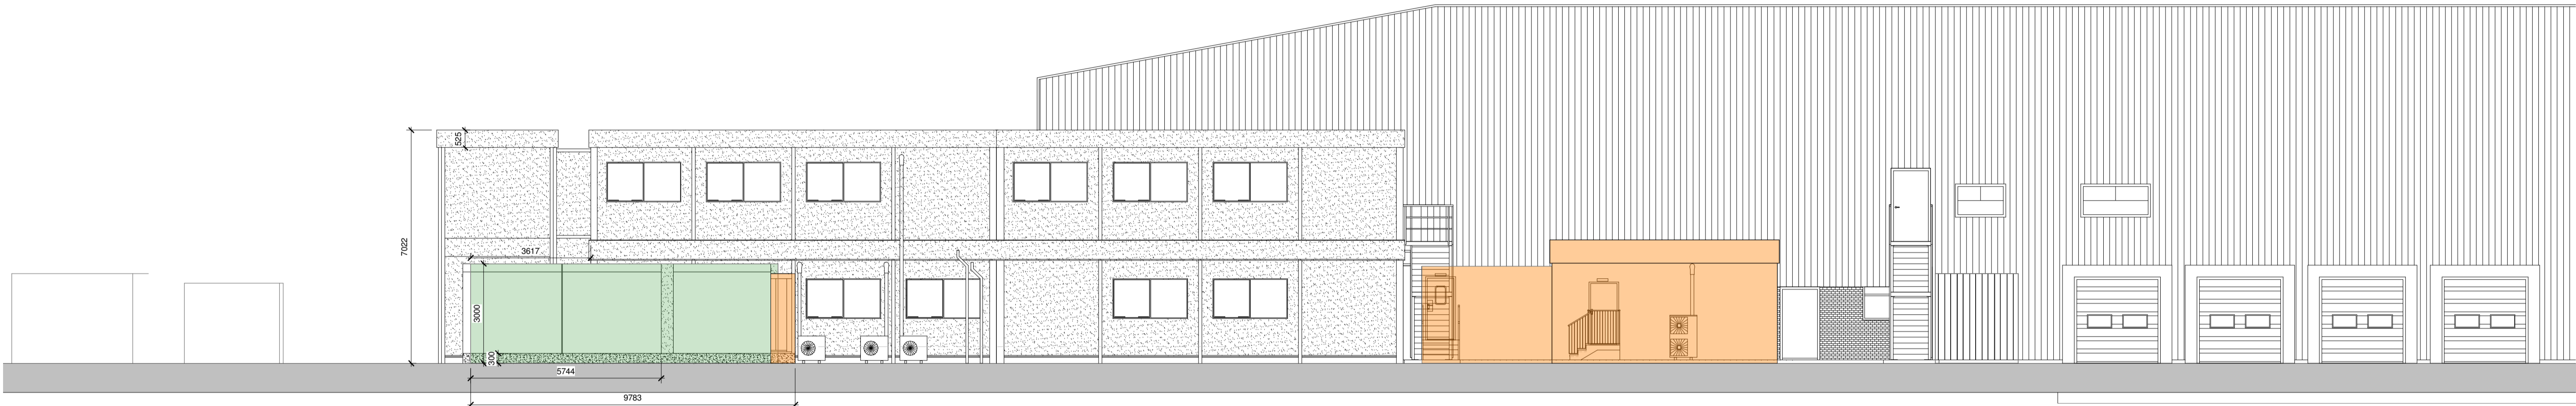

EXISTING SHELTER OUTDOOR AREA EXISTING TOILET BLOCK EXISTING CANTEEN & QC KITCHEN BLOCK

1 South.
1 : 100

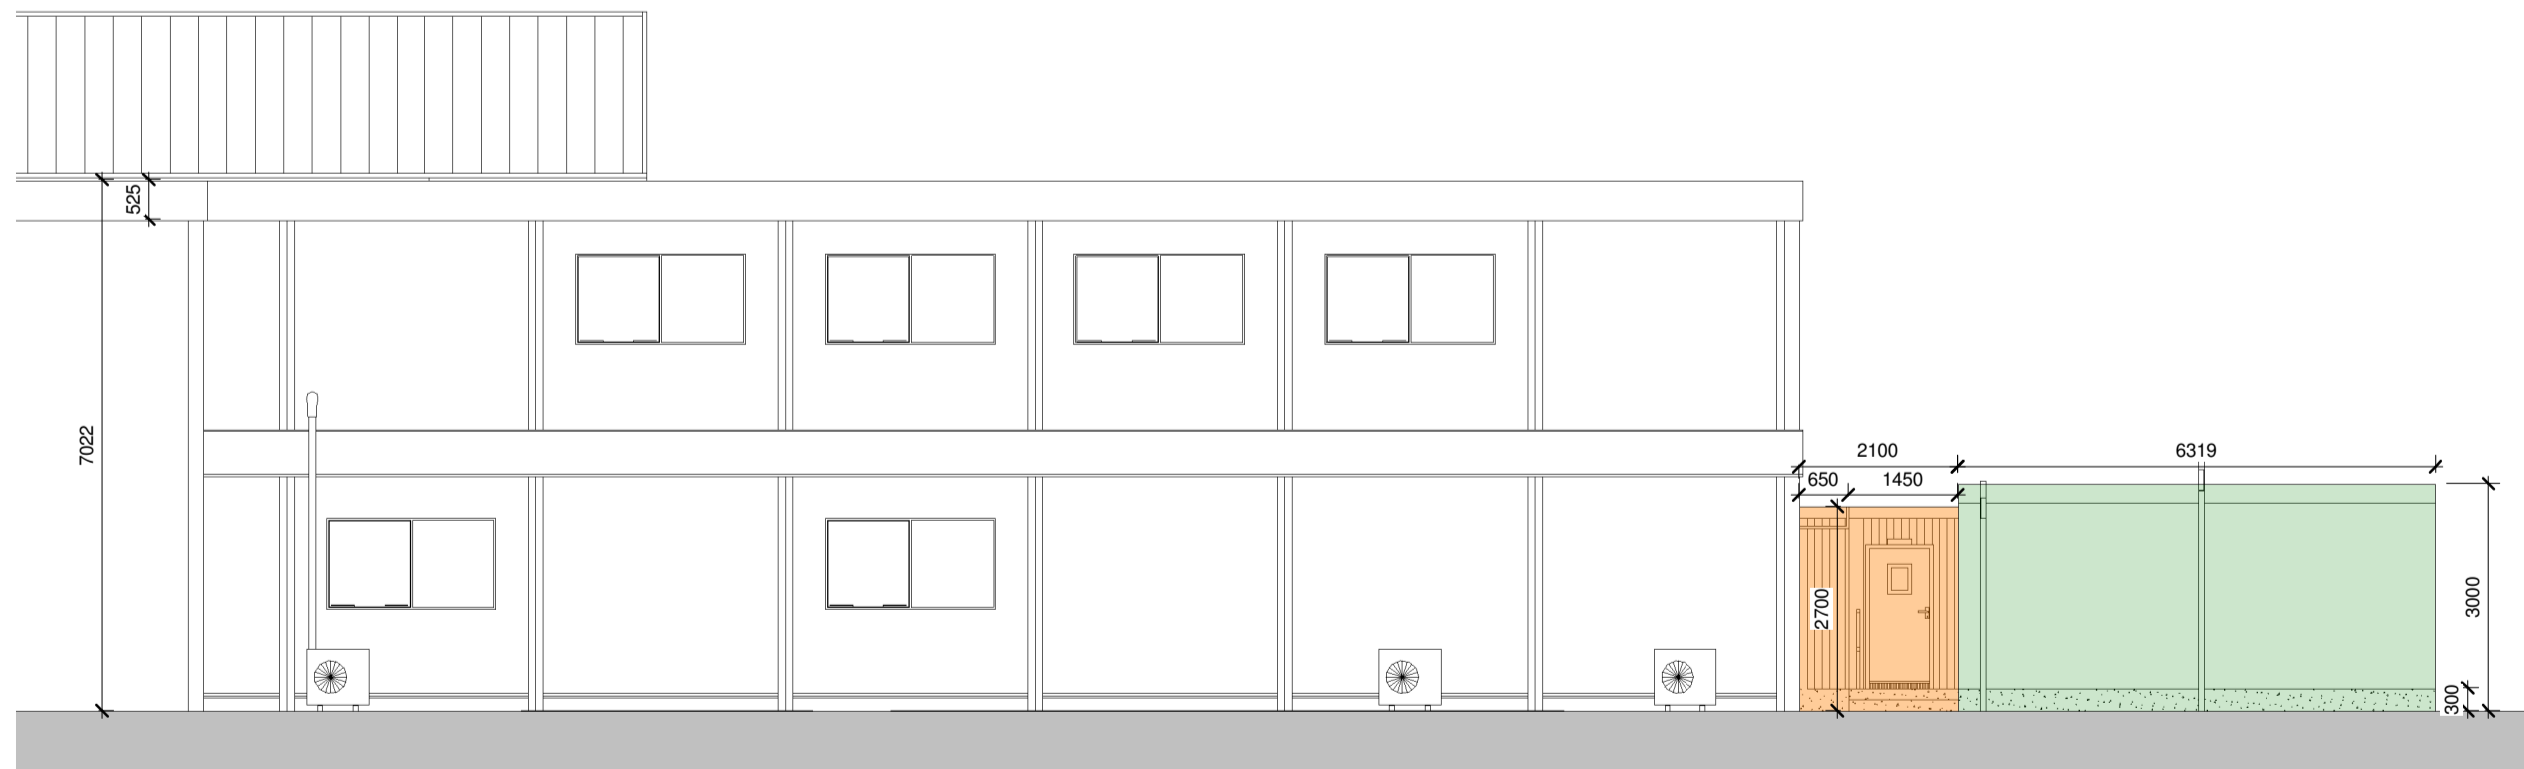

EXISTING CANTEEN & LOCKERS BLOCK EXISTING CORRIDOR EXISTING TOILET BLOCK

2 West.
1 : 100

P1	05.06.21	CC	First Issue	PB
Revision	Date	Drawn	Comments	Check

ARCTICA
Fresh thinking

Telephone: 01780 482200 Fax: 01780 480716
Email: freshthinking@arctica.co.uk Web: www.arctica.co.uk

Project
BAKKAVOR BOSTON AMENITIES
LABURNUM FARM CHAPEL ROAD
OLD LEAKE
BOSTON
PE22 9PN

Drawing Title
EXISTING ELEVATIONS

Drawing Number
P21022-ARC-00-DR-A-2100

Rev
P1

BAKKAVOR

Status
PRELIMINARY

Model Ref
RVT

Scale
1 : 100

Sheet
A1

By
CC

Checked
PB

Created
12/21/21

1m Scale 1:100