
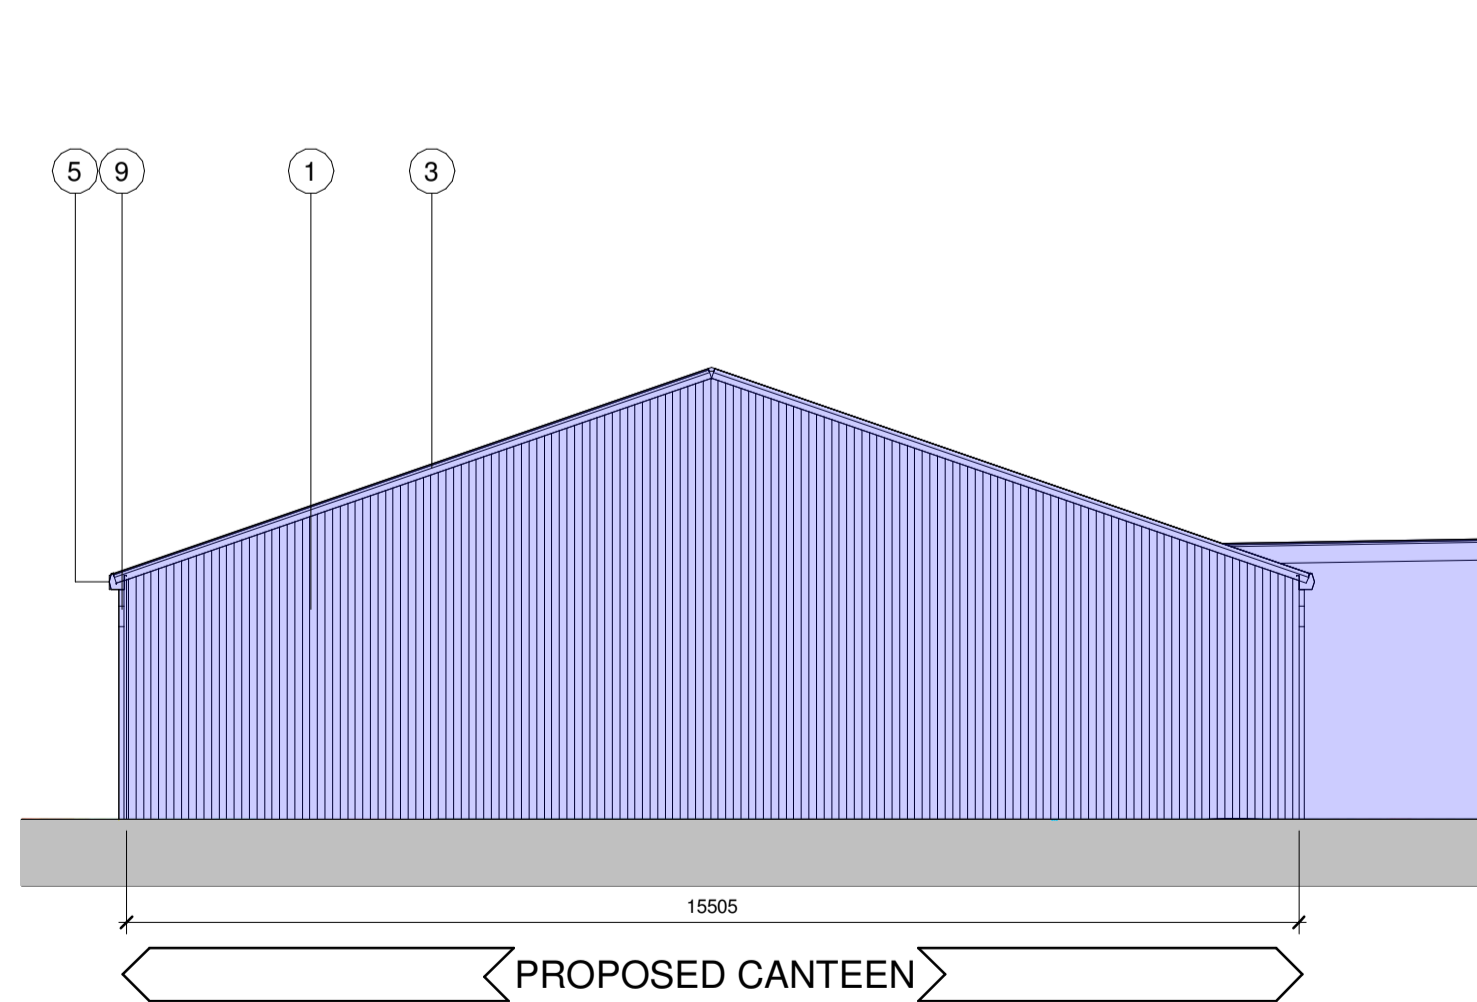
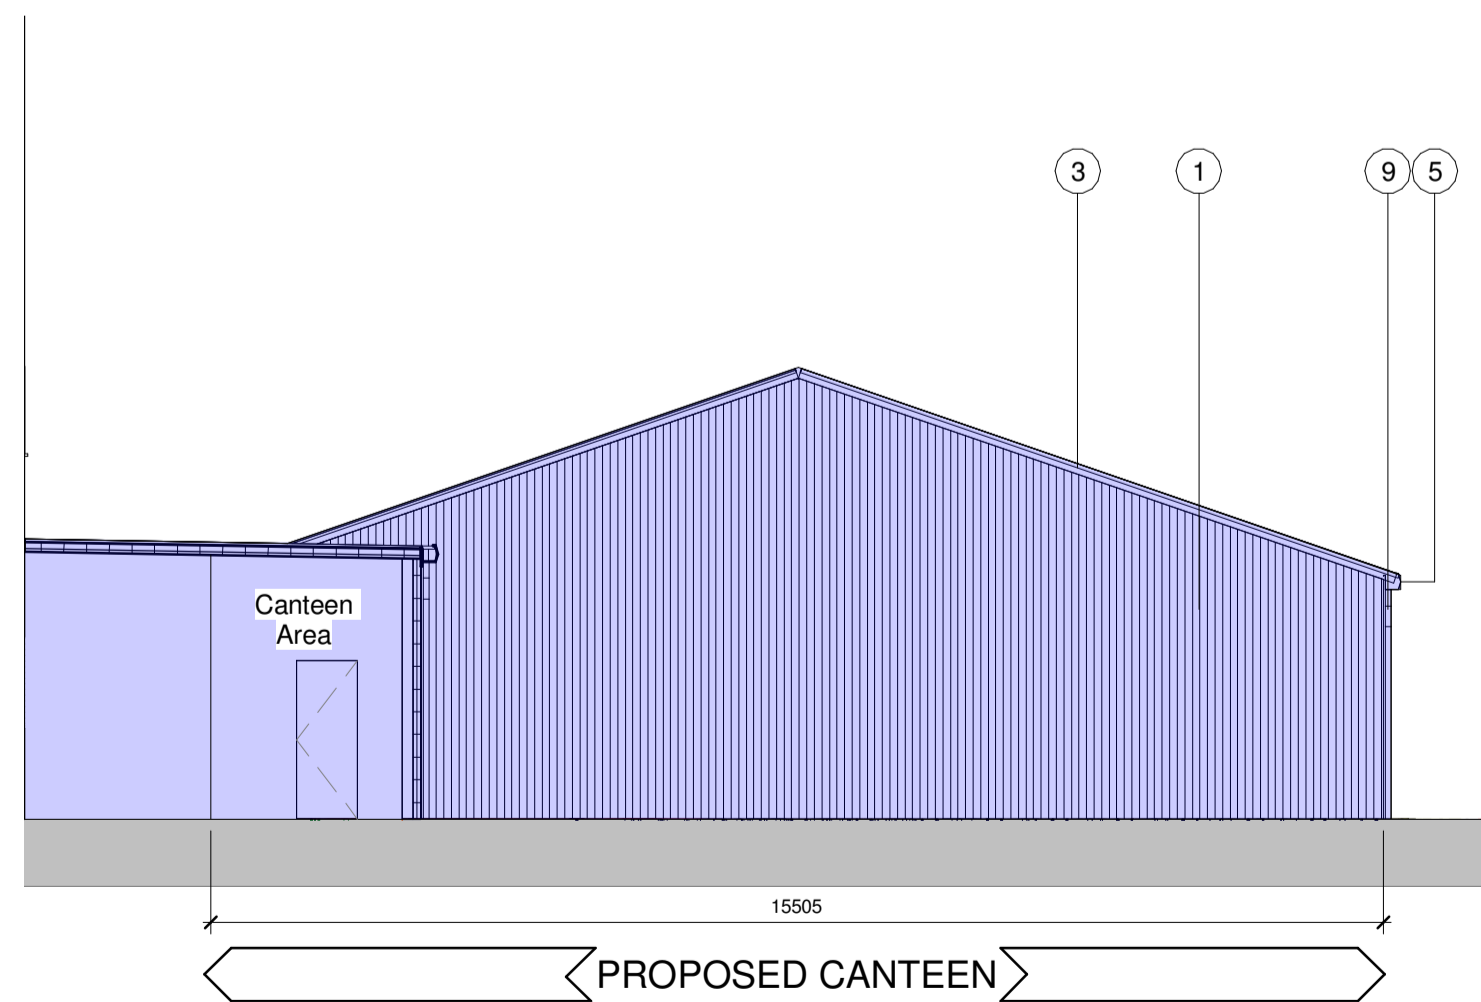
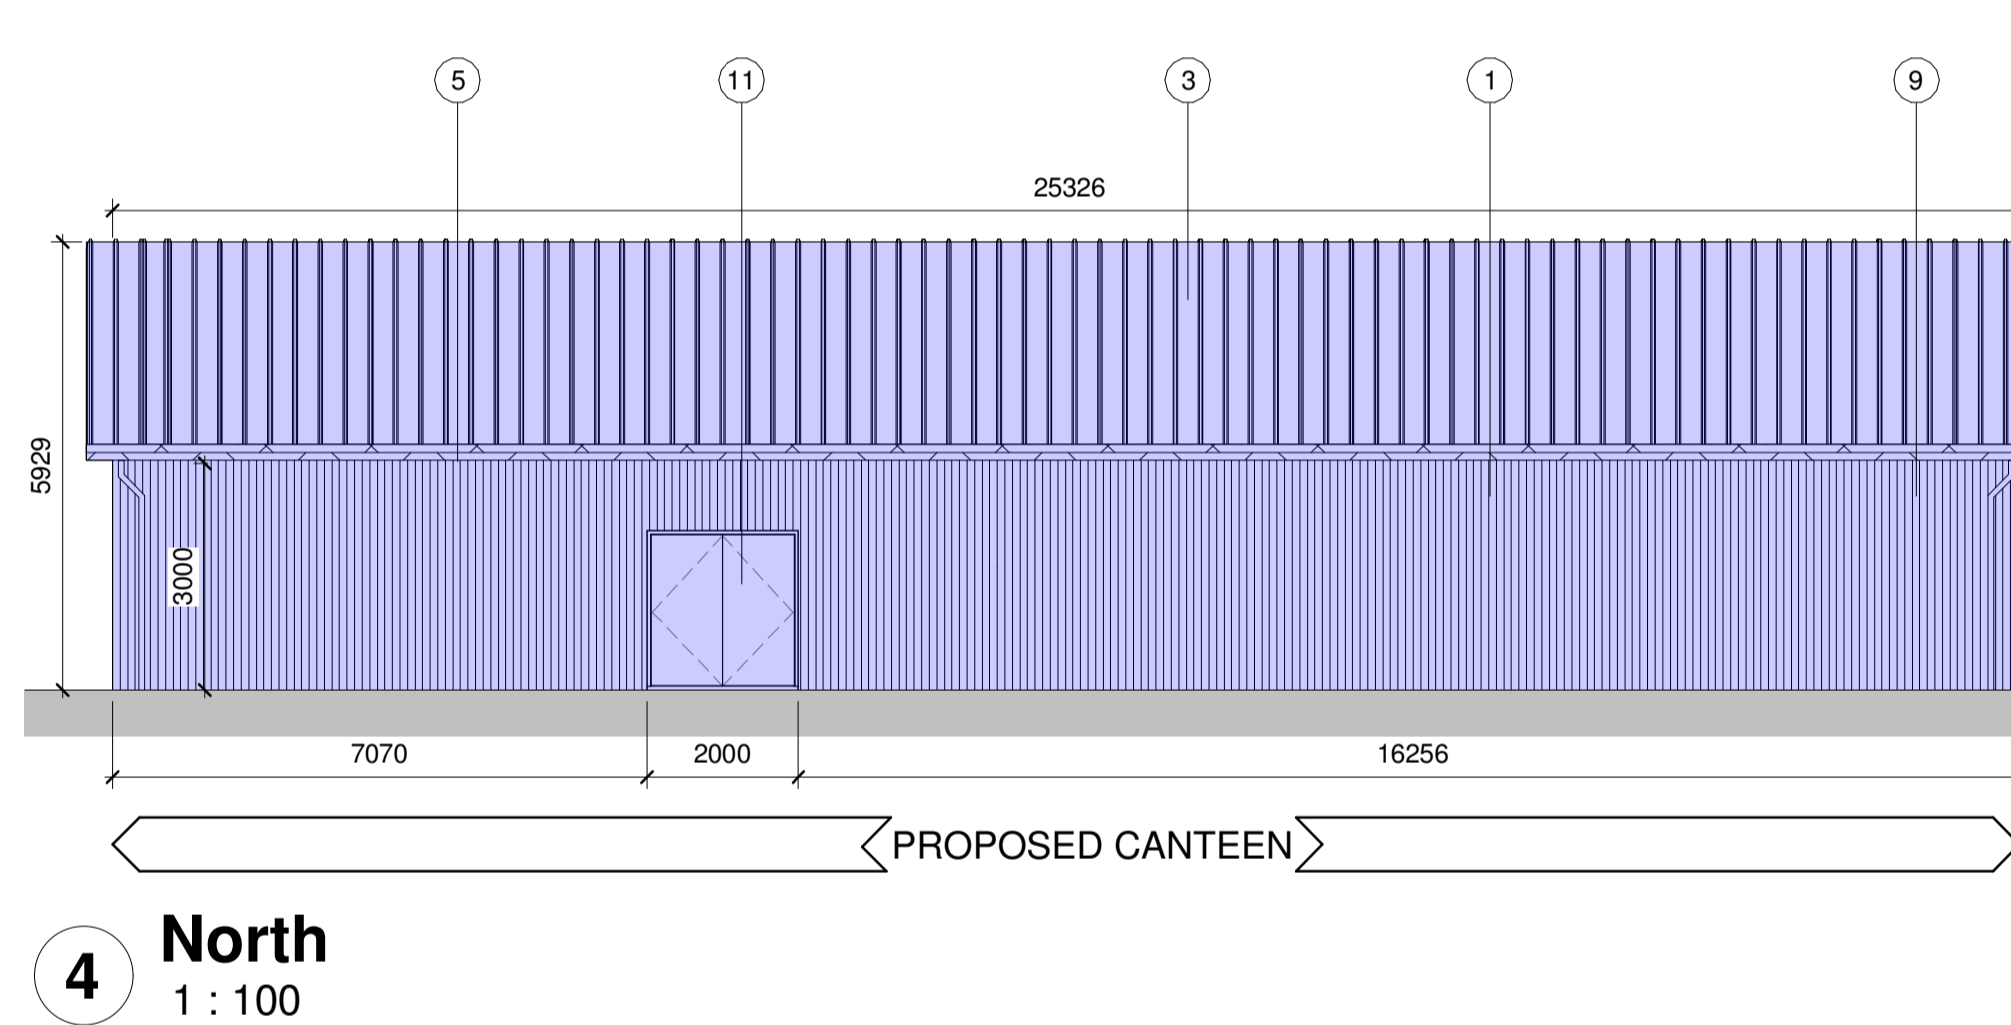
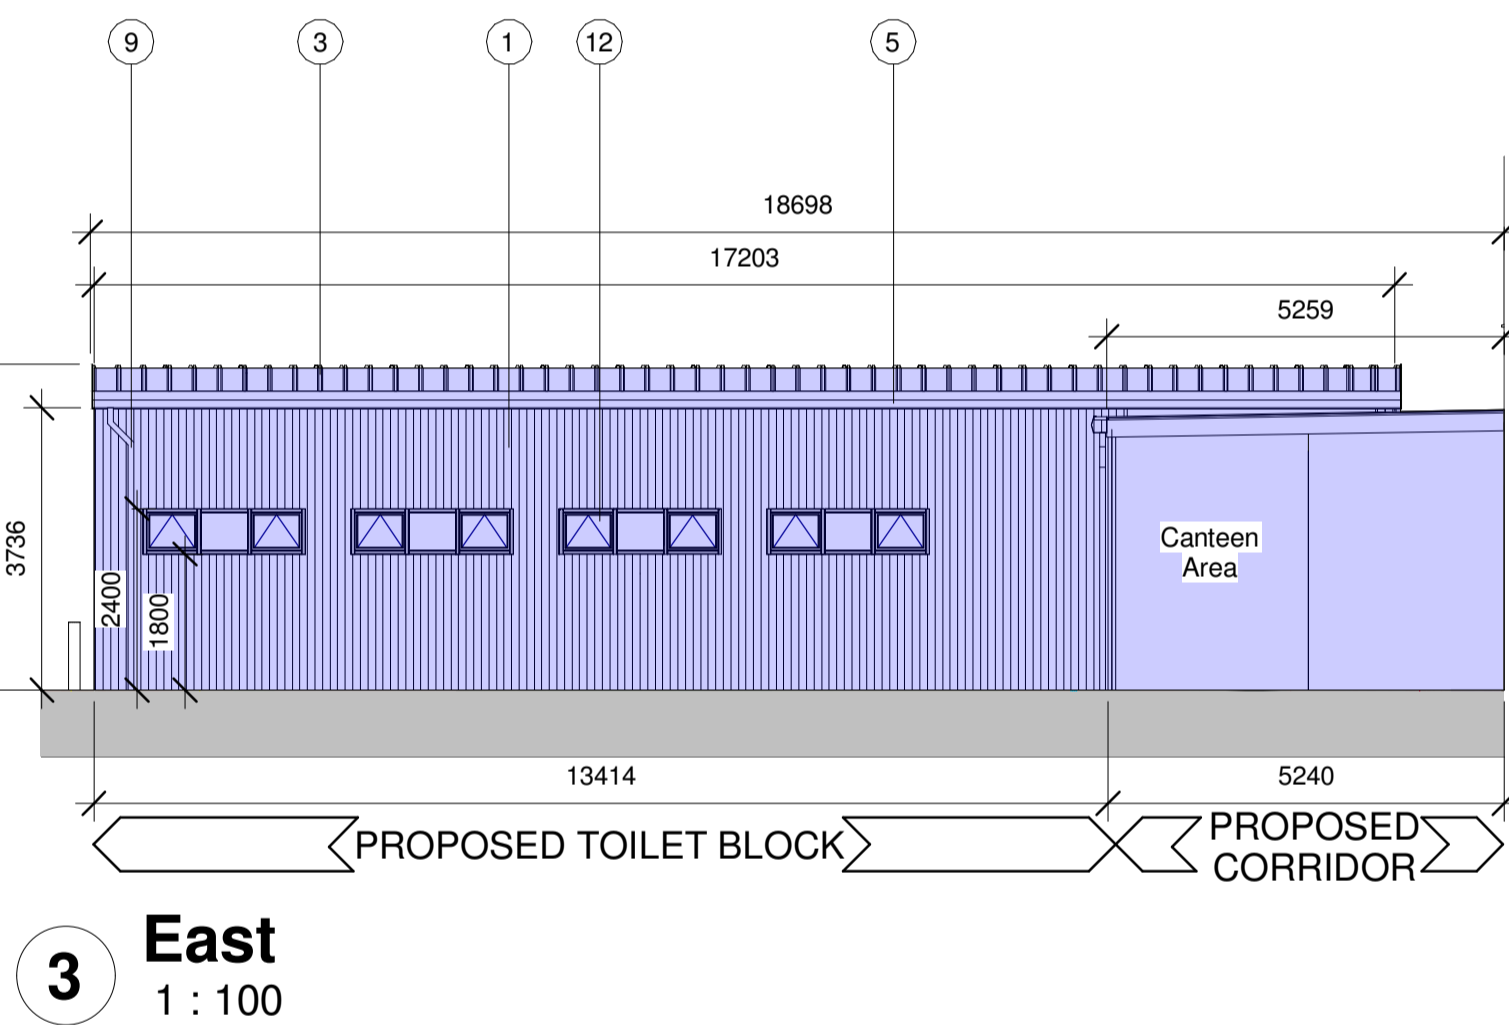
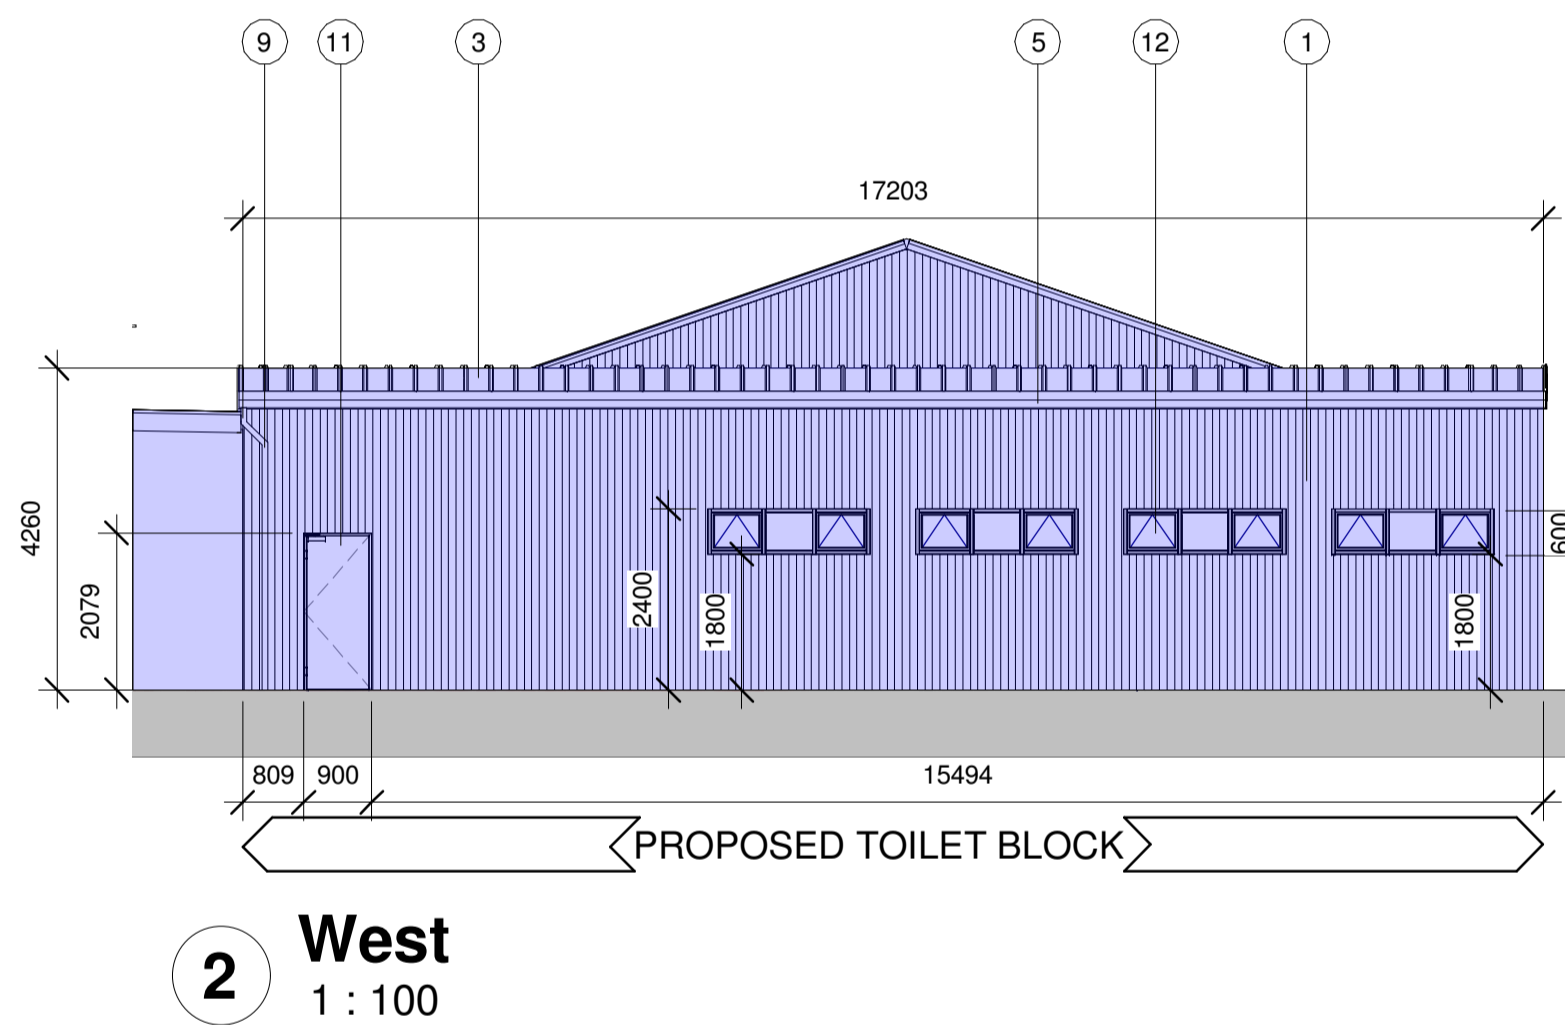


Existing Building  
Proposed Building  
Temporary Building

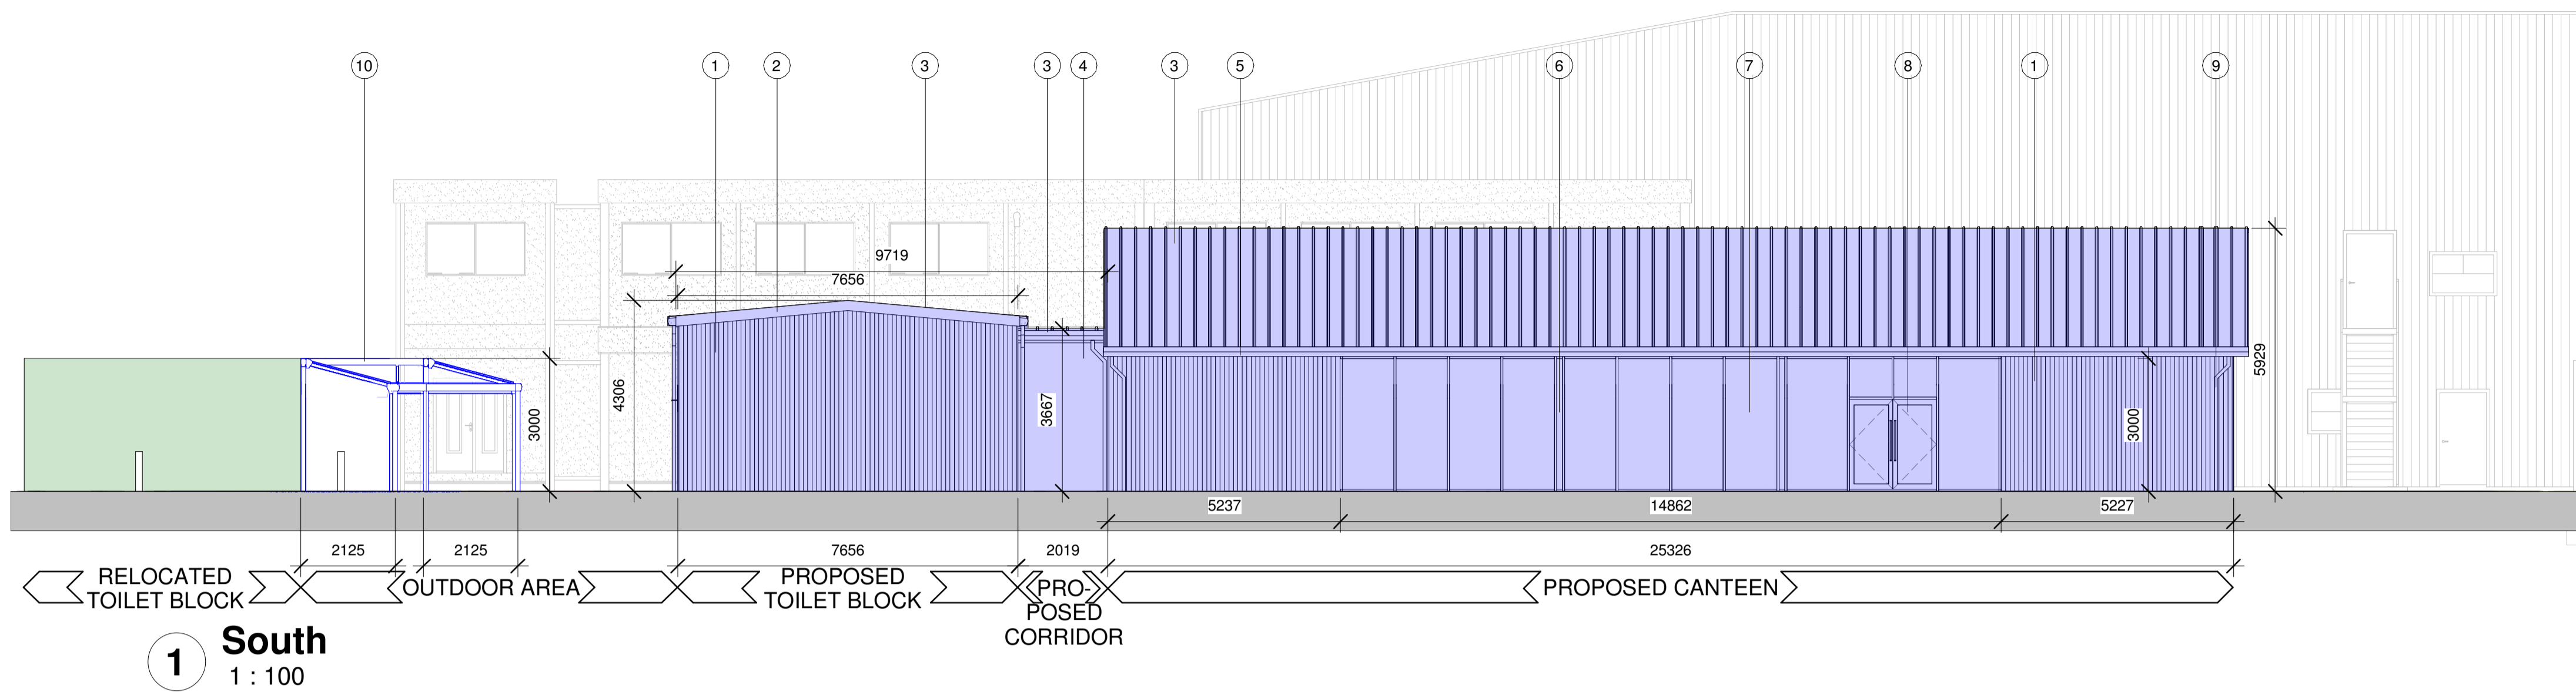

#### Specification Key

- 1 - 100mm Kingspan KS1000 FC Cladding - Profile Vertically Clad - Colour (BS 12B29) to match Juniper Green, U-value 0.19m²K
- 2 - Aluminium Fascia - Colour (BS 12B29) to match Juniper Green
- 3 - 131mm O/A Composite trapezoidal roof panels; Kingspan KS1000 RW with Quadcore, Dark Green - To match existing, U-value 0.18 W/m²K.
- 4 - 100mm White Walling Kingspan 1100 CS - Juniper Green - To match existing
- 5 - Kingspan Highline boxed gutter - Colour (BS 12B29) to match Juniper Green
- 6 - Insulated Spandrel Panel - Colour (BS 12B29) to match Juniper Green
- 7 - Curtain wall system to be fabricated from Schueco FWS 50 Hi range of thermally enhanced sections - Colour (BS 12B29) to match Juniper Green
- 8 - Schueco ADS 70 Hi thermally broken doors - Colour (BS 12B29) to match Juniper Green
- 9 - 75mmx75mm Kingspan Highline boxed gutter - Colour (BS 12B29) to match Juniper Green
- 10 - Custom Kensington Metal, Powder Coated, RAL7016 Canopy with Polycarbonate, Clear panels
- 11 - Exterior DorteK FRP/GRP Hygienic Door sets - Frame Colour:Dark Green - (BS 12B29) to match Juniper Green
- 12 - 2150mmx600mm Schueco, 3x Windows AWS 65 WF, Inward Opening (with built-in Sun Blinds) - Frame Colour:Dark Green - (BS 12B29) to match Juniper Green

P5	12.01.22	CC	PLANNING SUBMISSION REVISION	PB
P4	22.12.21	CC	PLANNING SUBMISSION	PB
P3	21.12.21	CC	Updated Existing & Proposed Elevations & Application to Canteen	PB
P2	19.11.21	CC	Bakkavor Specification Palette added	PB
P1	05.06.21	CC	First Issue	PB
Revision	Date	Drawn	Comments	Check

ARCTICA  
Fresh thinking

Telephone: 01780 482200 Fax: 01780 480716  
Email: freshthinking@arctica.co.uk Web: www.arctica.co.uk

Project  
BAKKAVOR BOSTON AMENITIES  
LABURNUM FARM CHAPEL ROAD  
OLD LEAKE  
BOSTON  
PE22 9PN

Drawing Title  
PROPOSED ELEVATIONS

Drawing Number  
P21022-ARC-00-DR-A-2101

Rev  
P5

BAKKAVOR

Status  
PRELIMINARY

Model Ref  
RVT

Scale  
1 : 100

Sheet  
A1

By  
CC

Checked  
PB

Created  
06/22/21

1m Scale 1:100