


Crown Copyright. All rights reserved. Licence no. 100025568

General Note
Do NOT scale from this drawing.
All dimensions are to be accurately checked on site before commencement of any fabrication or manufacture of fixtures, fittings or steel work.
Any discrepancies are to be reported to this office.

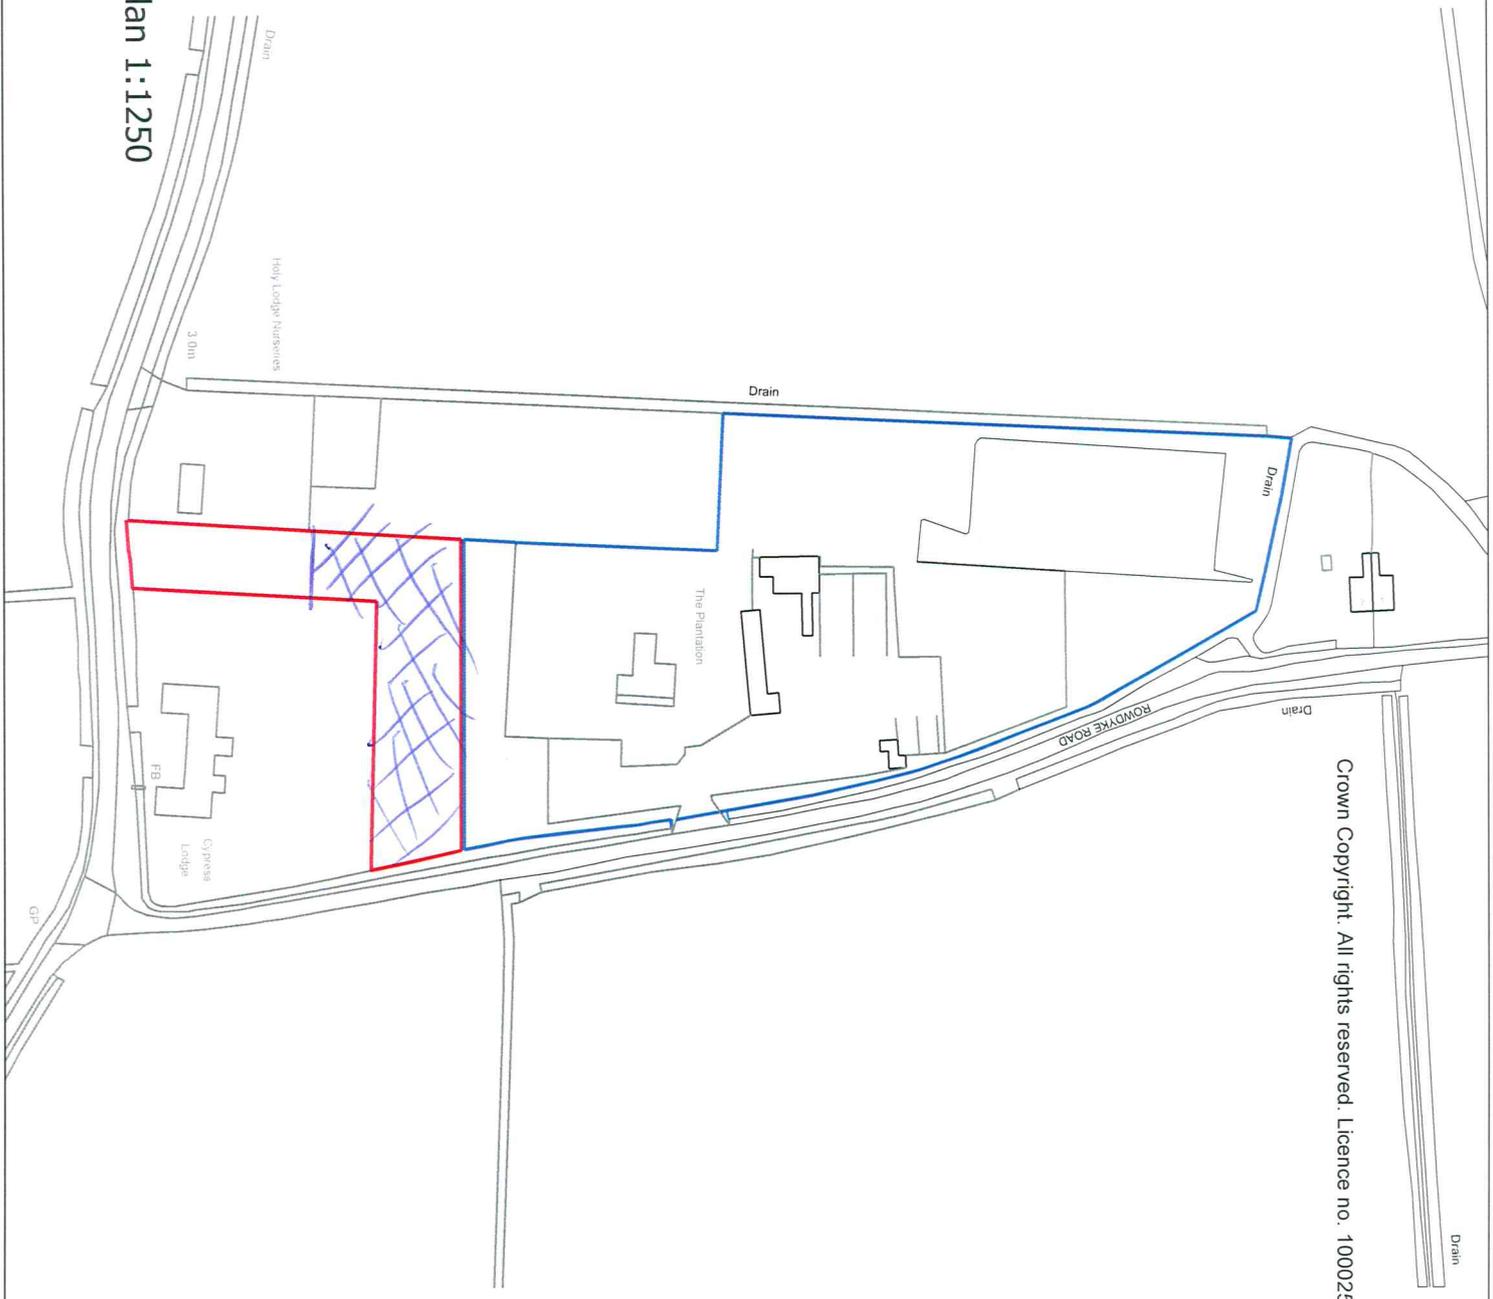

Location Plan 1:1250



| Rev | Date | Description |
|-----------|------|-------------|
| Revisions | | |
| CLIENT: | | |
| ADDRESS: | | |

misura
 ARCHITECTURALDESIGN
 Acorn House, Urdun Business Park
 Station Road North Hykeham
 Lincoln LN6 5ZA
 t. 01522 694 578
 m. 07709 492 120
 e. info@misuraarchitectural.com

PROJECT: Proposed New dwelling
 Lincs Firewood Company Ltd
 Wymerton, Boston

| | |
|-----------------|------------------|
| JOB NO: | 2016/002 |
| DWG TITLE: | Location Plan |
| DWG NO: | PL-001 |
| REVISION: | |
| DRAWN BY: | DAM |
| CHECKED BY: | |
| SCALE: | 1:1250@A3 |
| DATE: | January 2016 |
| DRAWING STATUS: | Planning Drawing |