


Scale in Metres

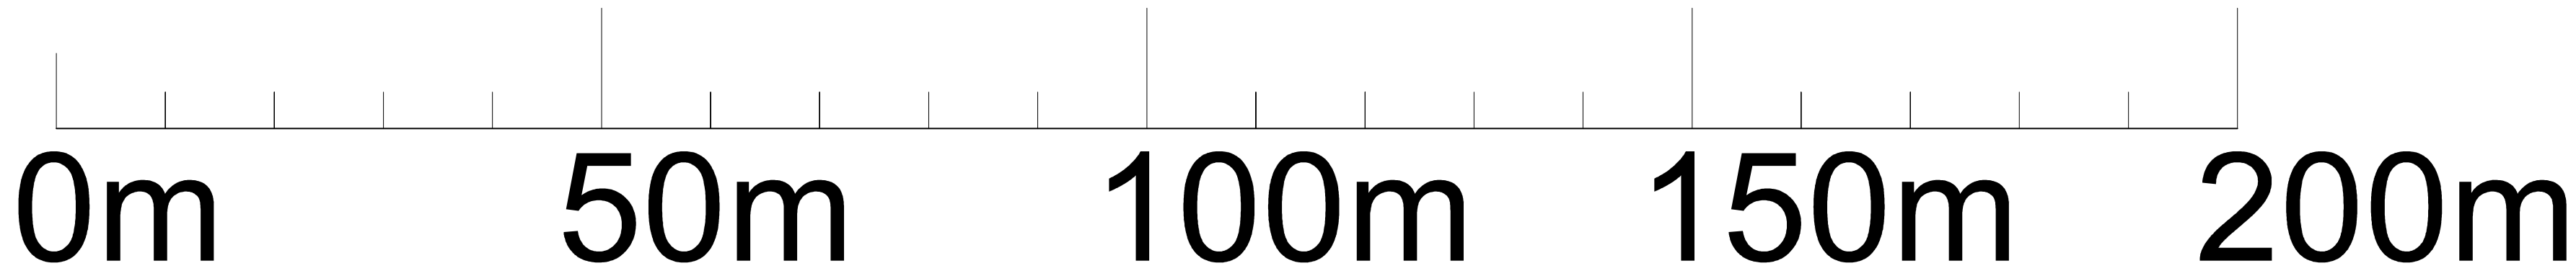

Rev	Date	Description
Revisions		
CLIENT:		
ADDRESS:		

**misura**  
ARCHITECTURALDESIGN  
Acorn House, Lindum Business Park  
Station Road, North Hykeham  
Lincoln LN6 3QX  
t: 01522 694 578  
m: 07709 492 120  
e: info@misuraarchitectural.com

PROJECT: Prior Approval for Proposed Change of Use,  
New Hammond Beck Road, Boston

JOB NO: 2020/0025

DWG TITLE: Existing Block Plan

DWG NO: PL-BP-100 REVISION

DRAWN BY: DaM CHECKED BY:

SCALE: 1:1250 @ A2 DATE: February MMXXI

DRAWING STATUS: **Prior Approval**