




DO NOT SCALE - IF IN DOUBT ASK

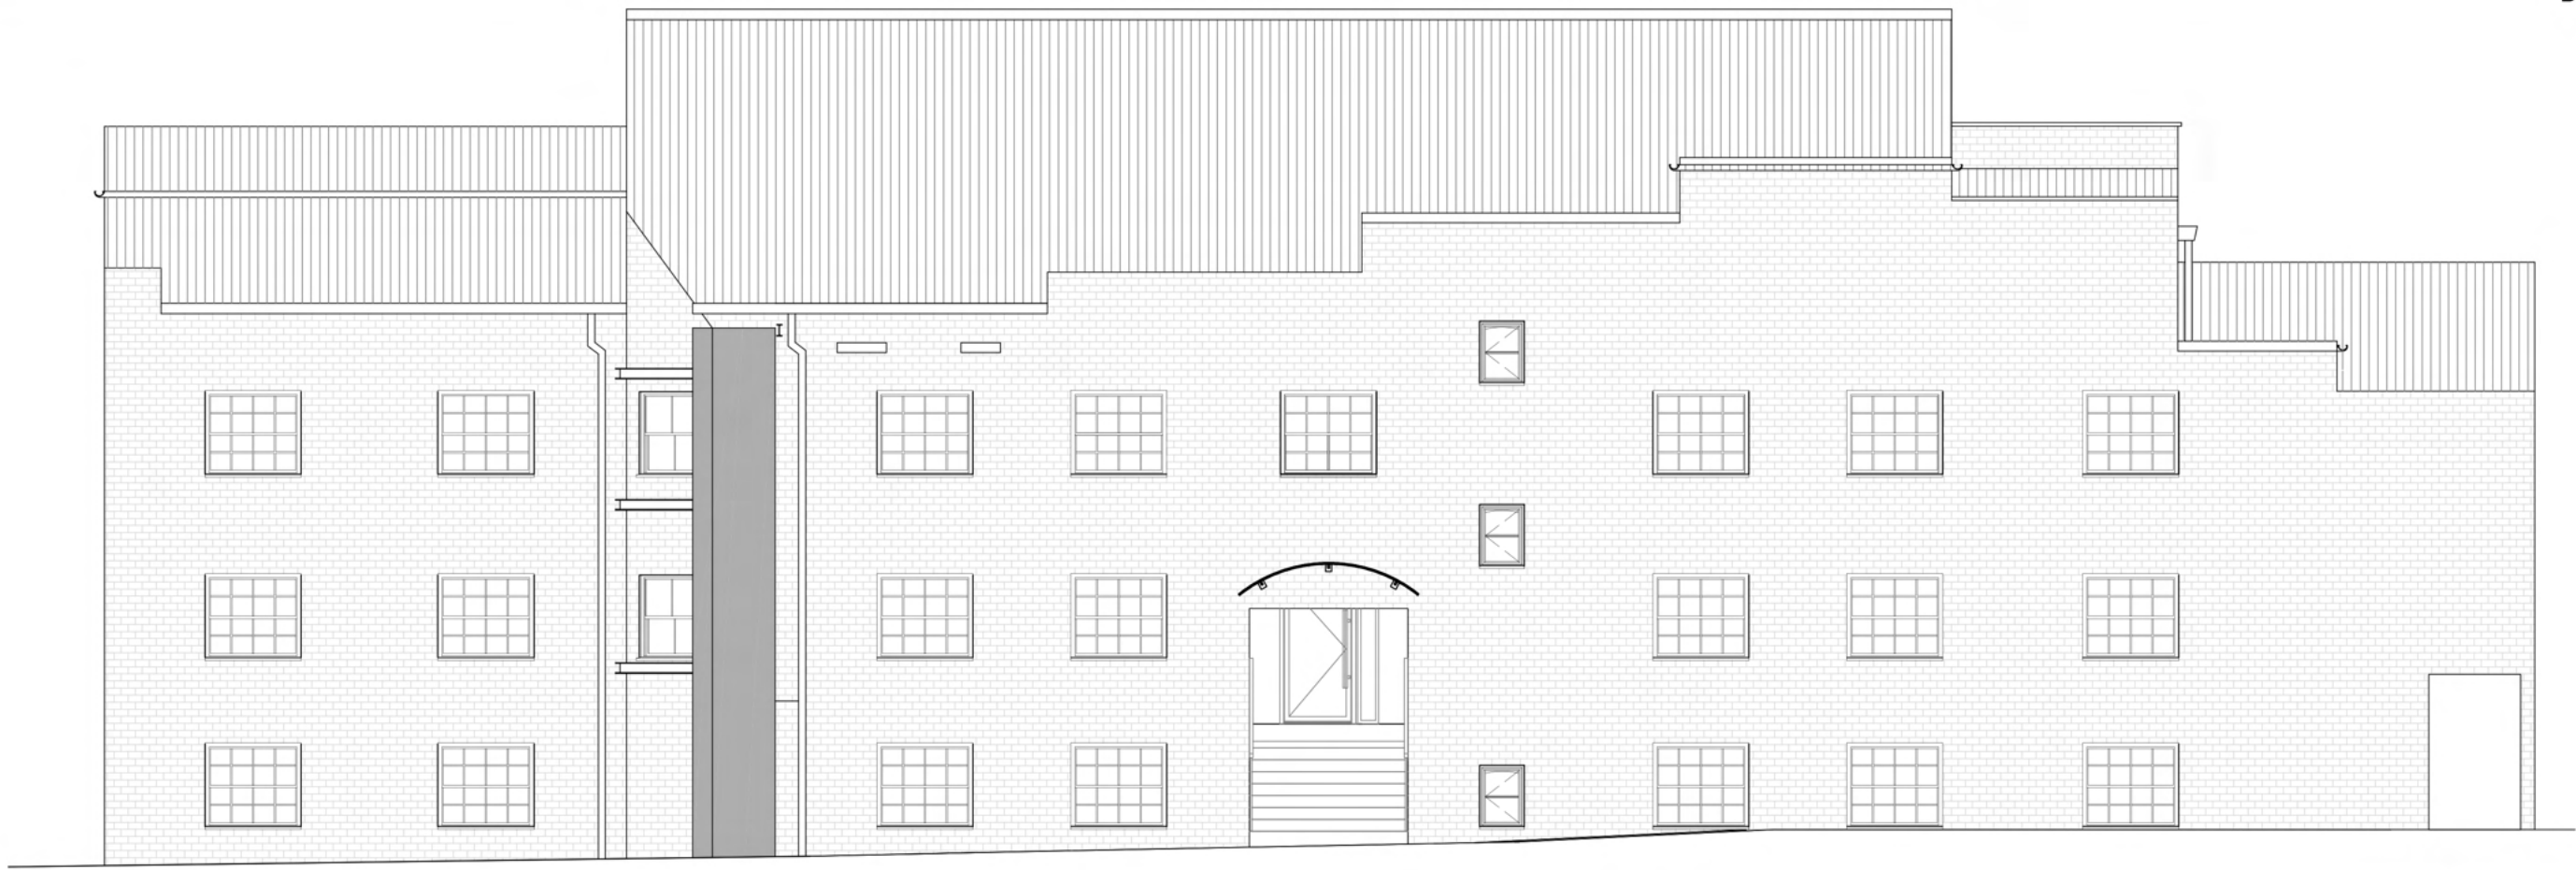

PROPOSED ELEVATION 01
Scale 1:100



PROPOSED ELEVATION 02
Scale 1:100

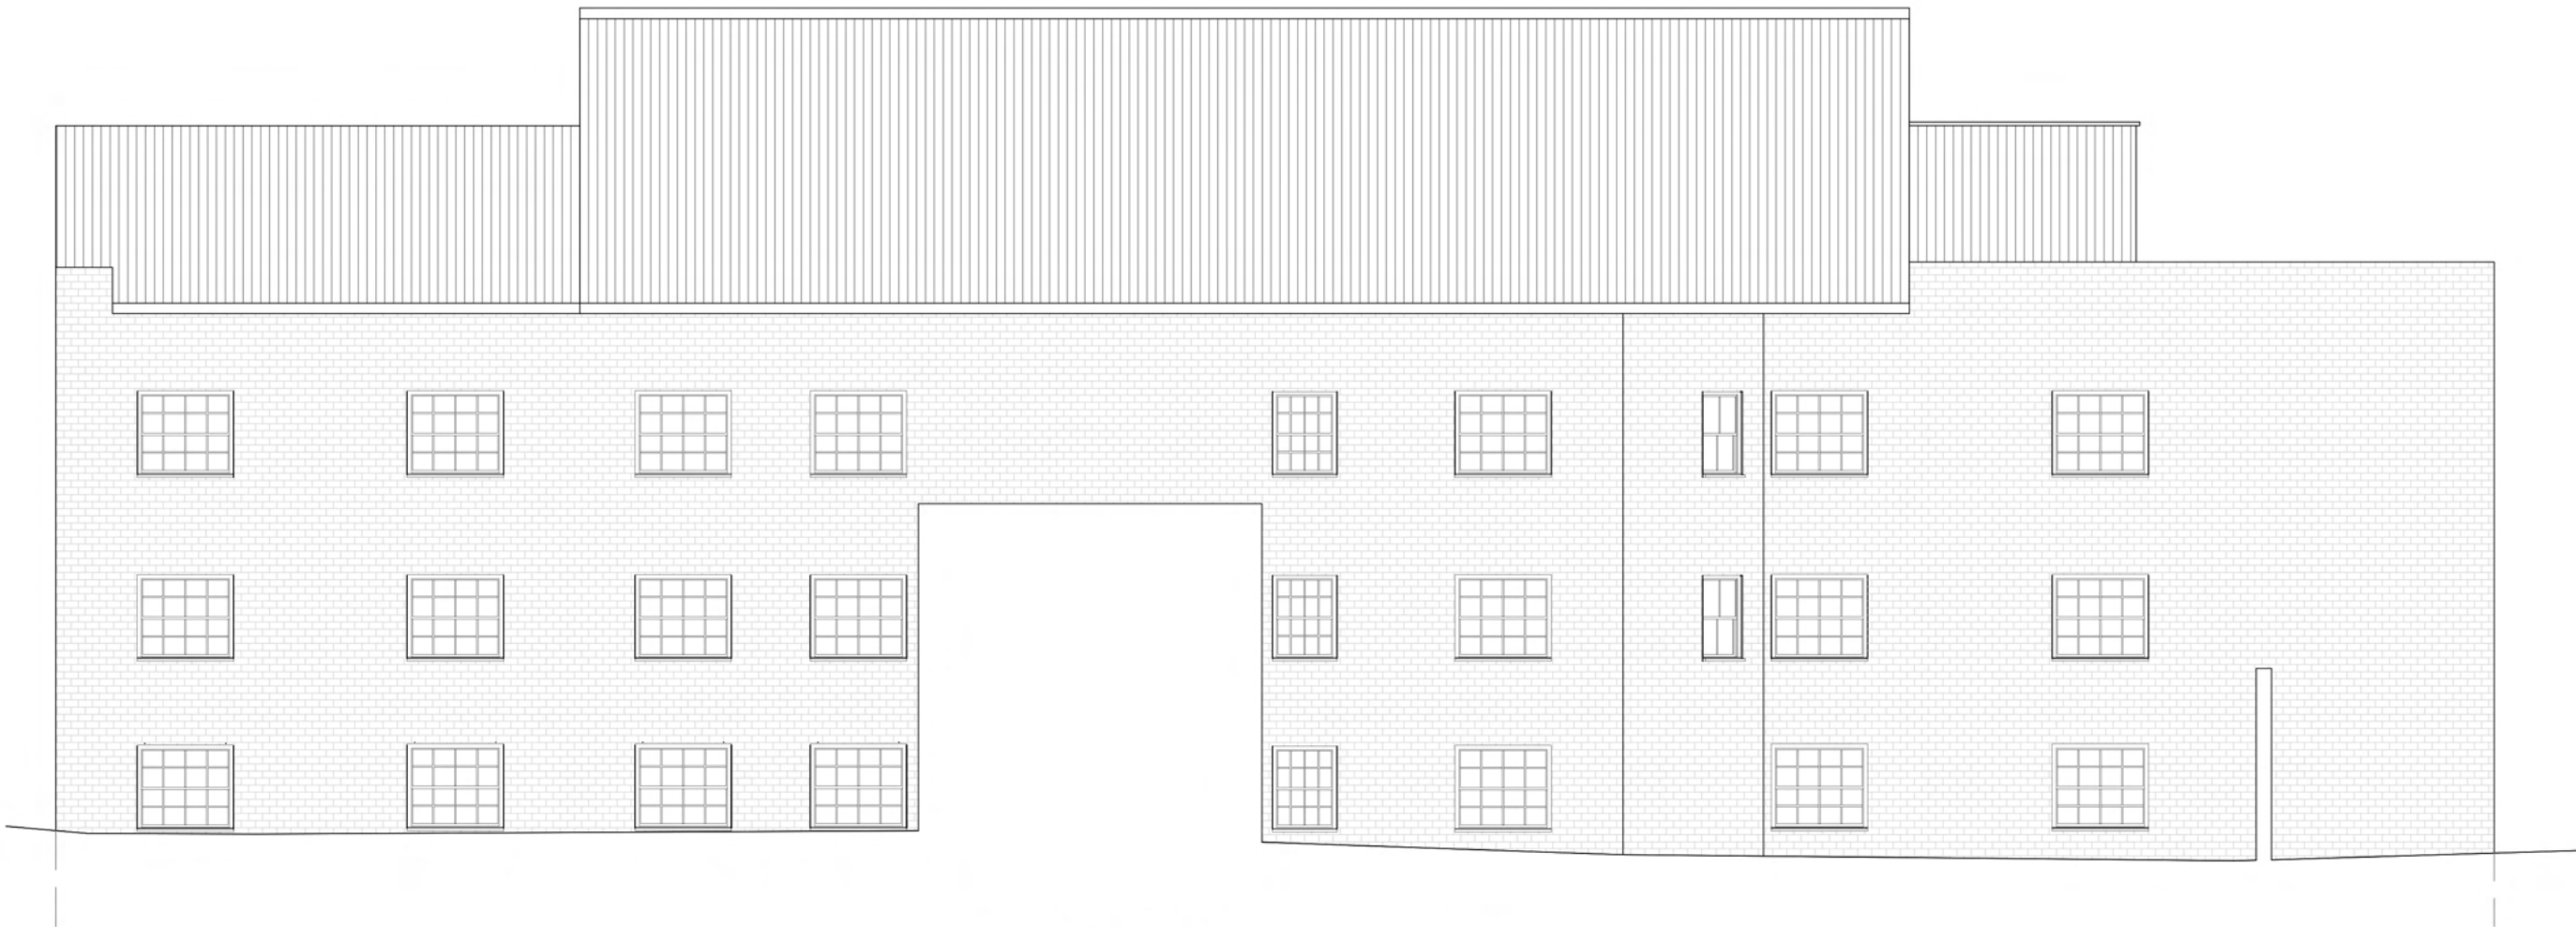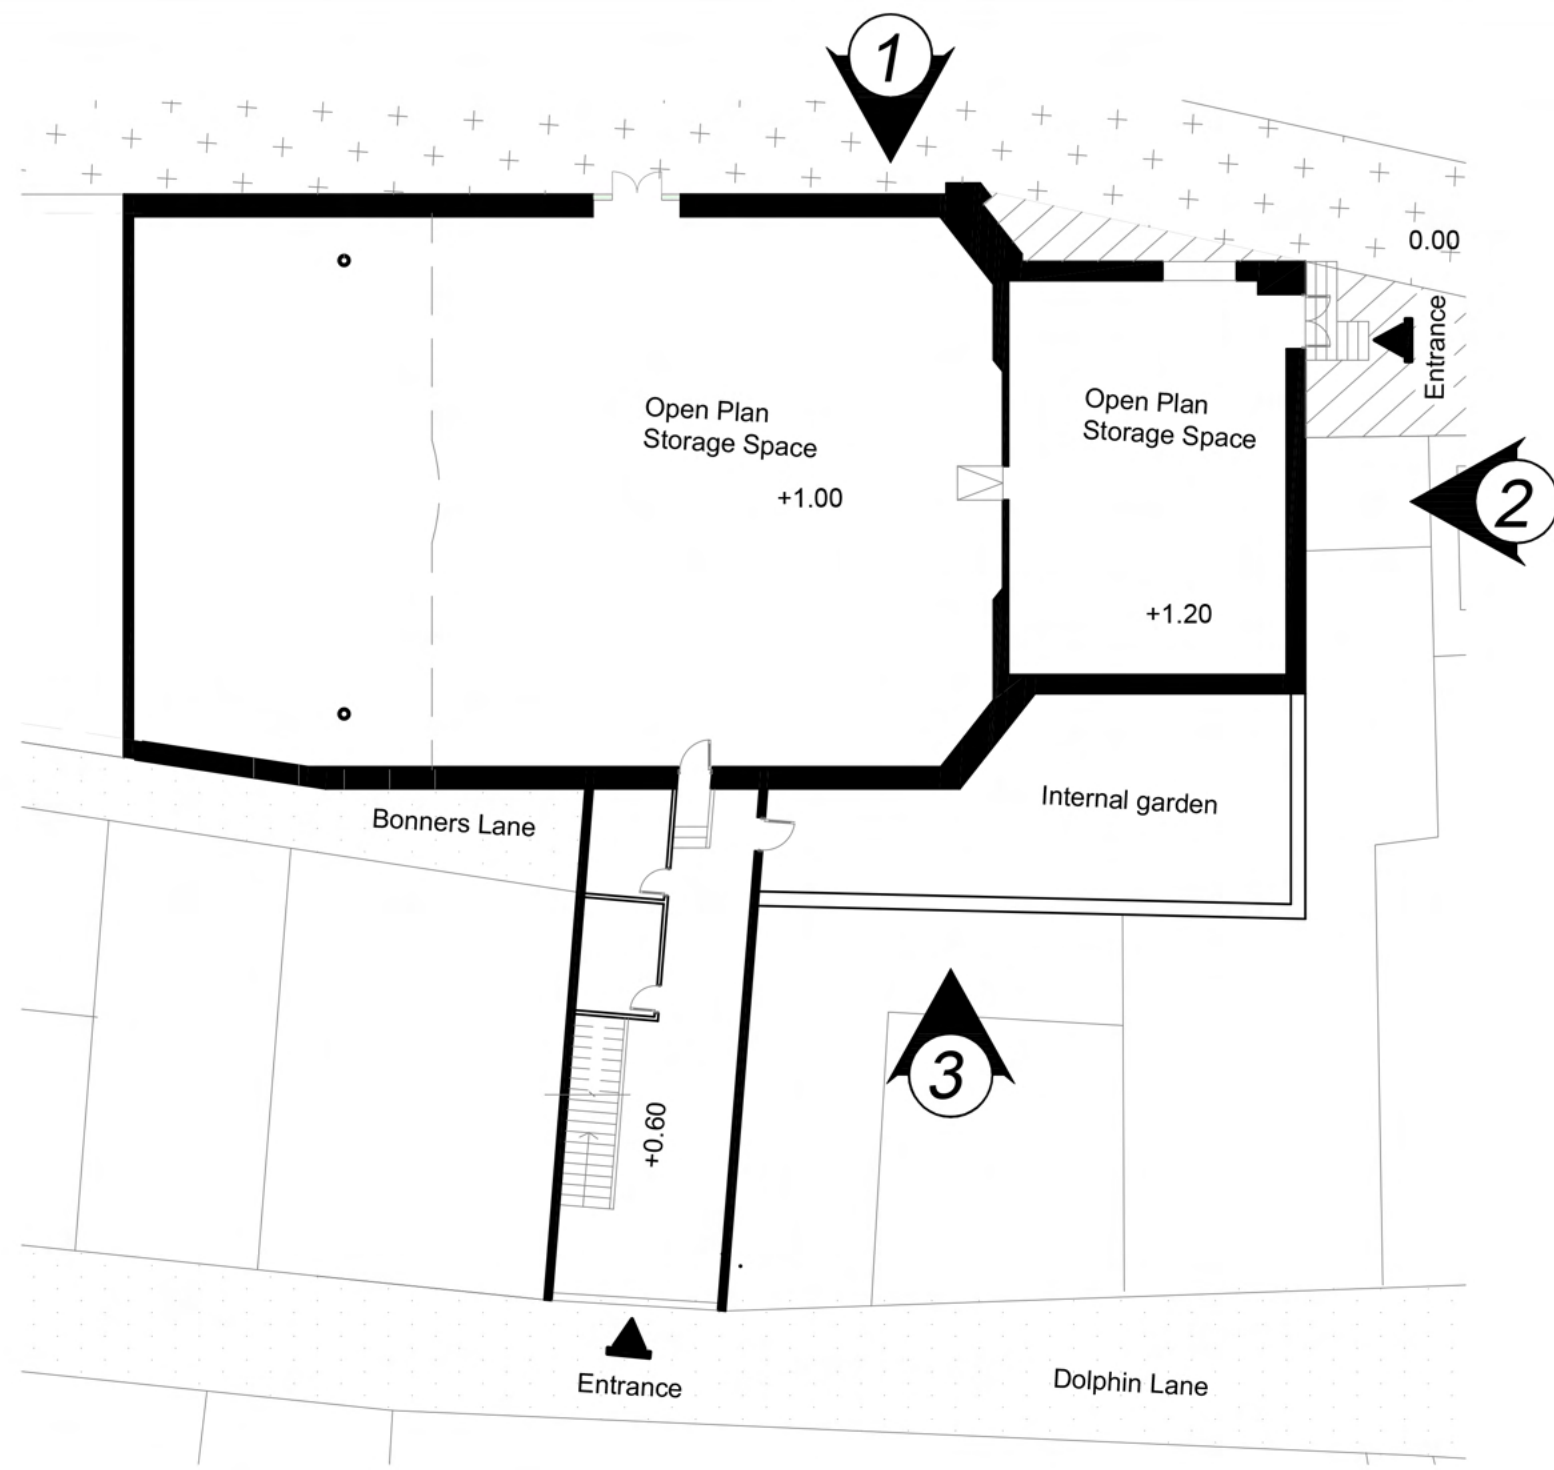


PROPOSED ELEVATION 03
Scale 1:100




PHOTO(01):VICTORIAN WOODEN WINDOWS NEAR DOLPHIN LANE




PHOTO(02):VICTORIAN WOODEN WINDOWS NEAR DOLPHIN LANE

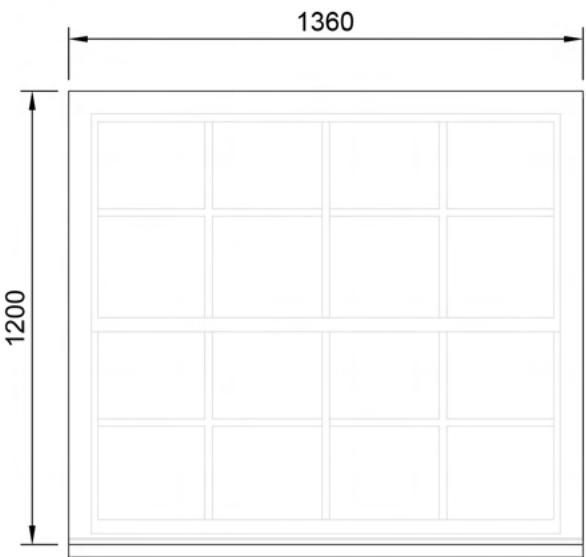


TRADITIONAL WOODEN SLIDING SASH
TYPE(01)
Scale 1:20

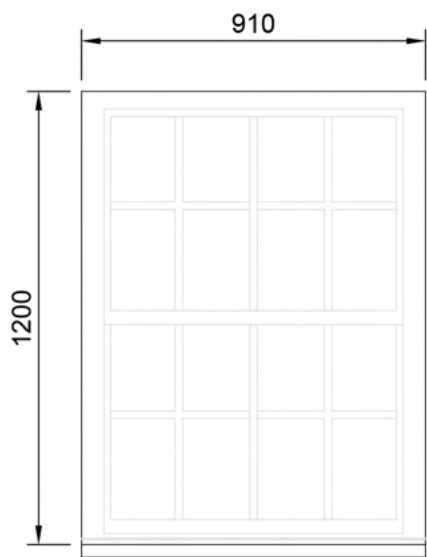

TRADITIONAL WOODEN SLIDING SASH
TYPE(02)
Scale 1:20

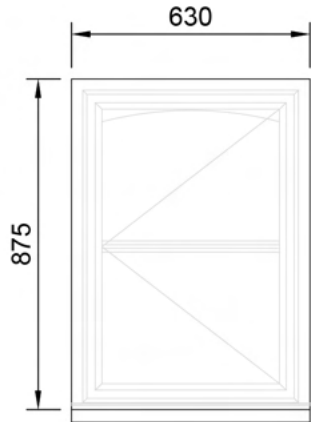

TRADITIONAL WOODEN SLIDING SASH
TYPE(03)
Scale 1:20

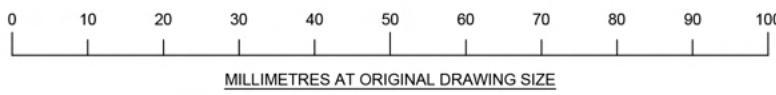

REVISION	DATE	MODIFICATIONS
Project: 14 DOLPHIN LANE, BOSTON, PE21 6EU		
Client : Mr. Rami Yousef Dawoud		
PROPOSED ELEVATIONS INSTALLING NEW WINDOWS		
Scale AS SHOWN	Drawing No R-600	
Date 26.09.21	Drawn By: KM	Edition -