



	L.GADEIKIS			WITHAM TAVERN BOSTON	REV.
				PERGOLA PLANS	
				@ A3 1 : 50	
PP	Client			A230	
	ROMAS VALUKONIS				

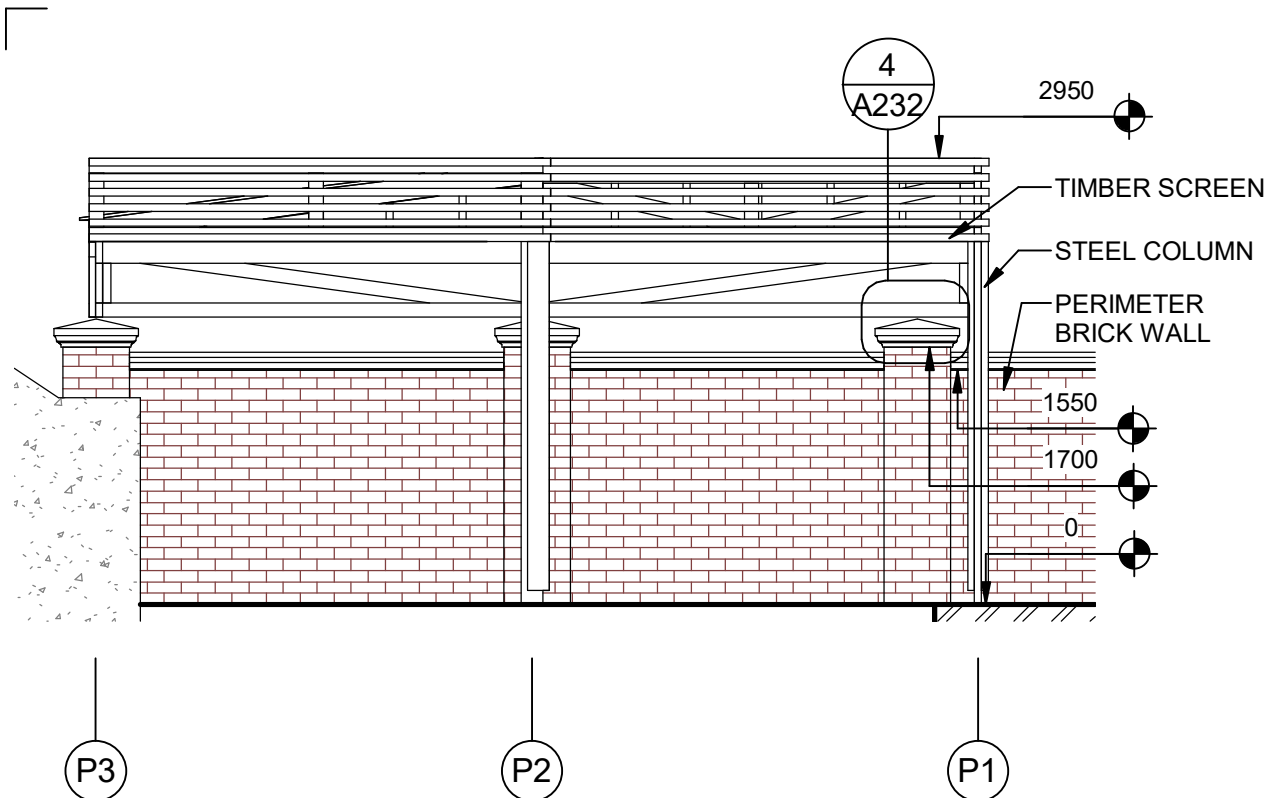


1
A231 | SCALE
1 : 50

PERGOLA SIDE ELEVATION

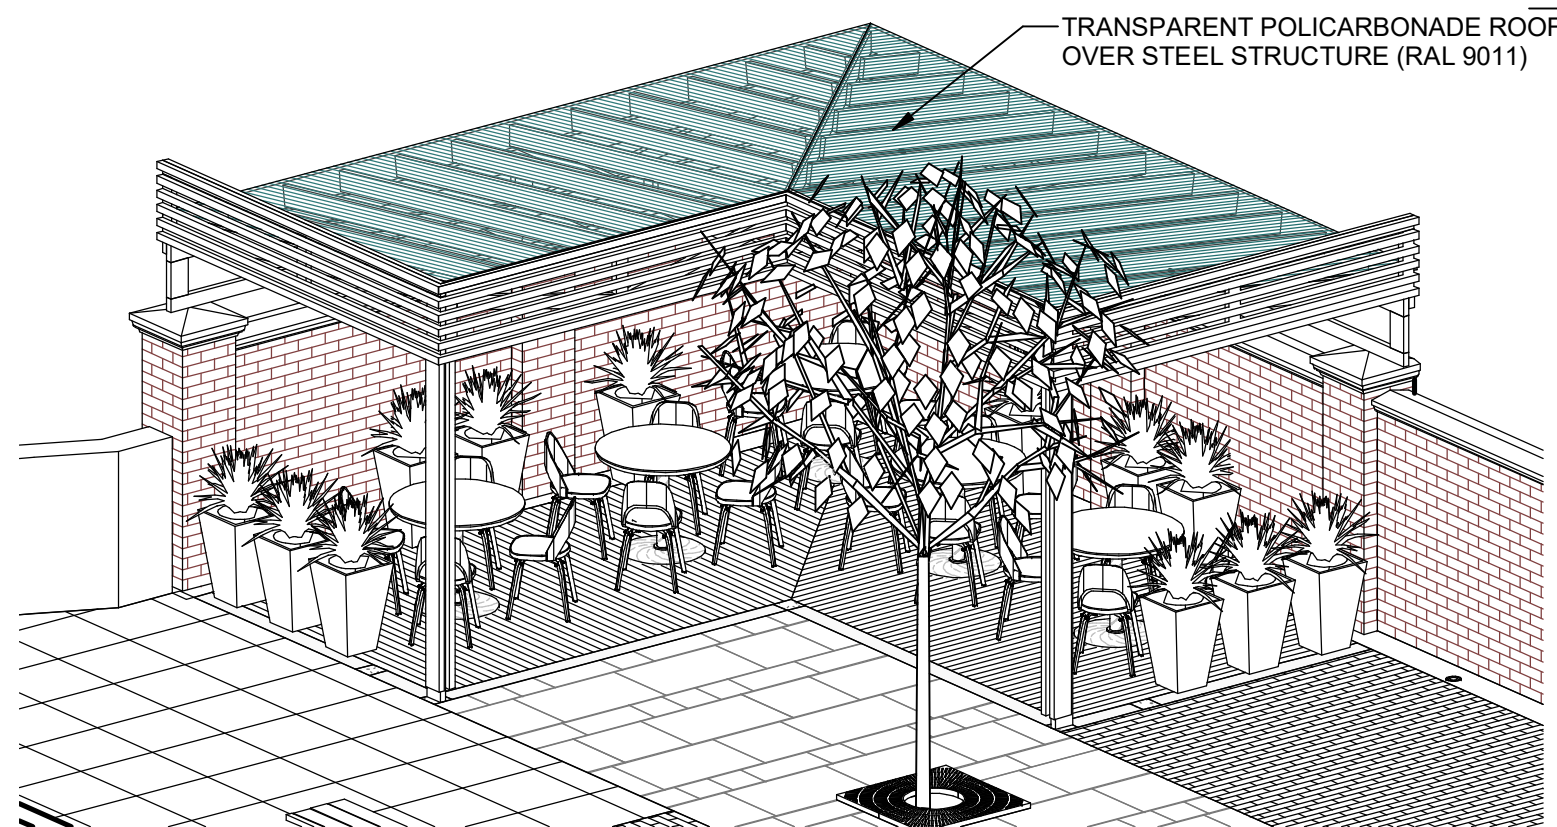


3
A231 | SCALE

PERGOLA 3D

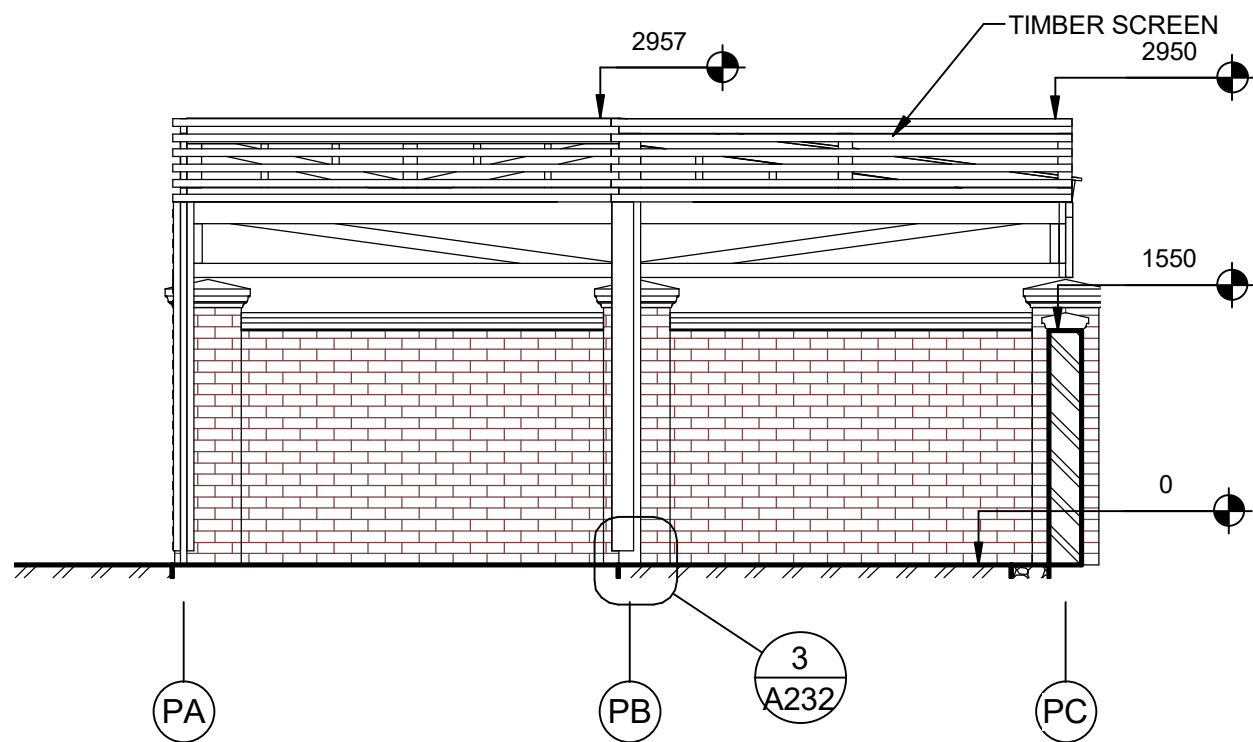

2
A231 | SCALE
1 : 50


ELEVATION FROM PUB

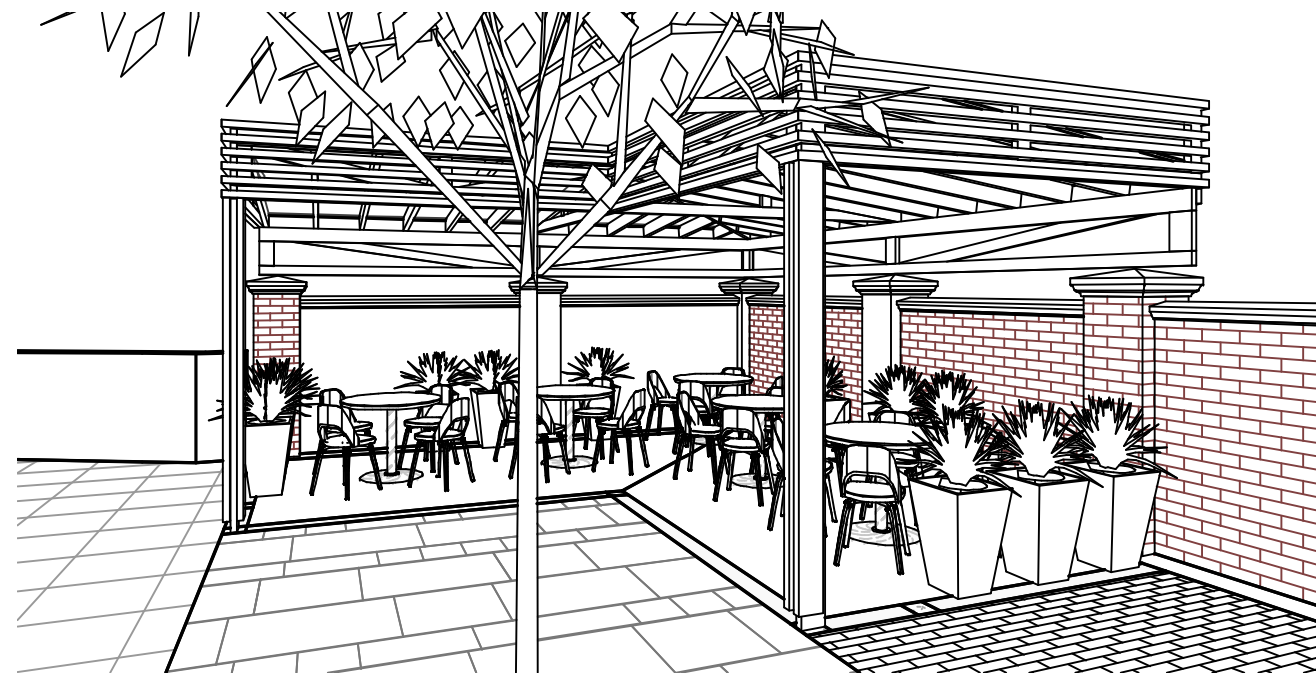


4
A231 | SCALE

PERGOLA VIEW


	L.GADEIKIS			WITHAM TAVERN BOSTON	REV.
				PERGOLA VIEW / ELEVATION	
				@ A3 1 : 50	
PP	Client ROMAS VALUKONIS			A231	

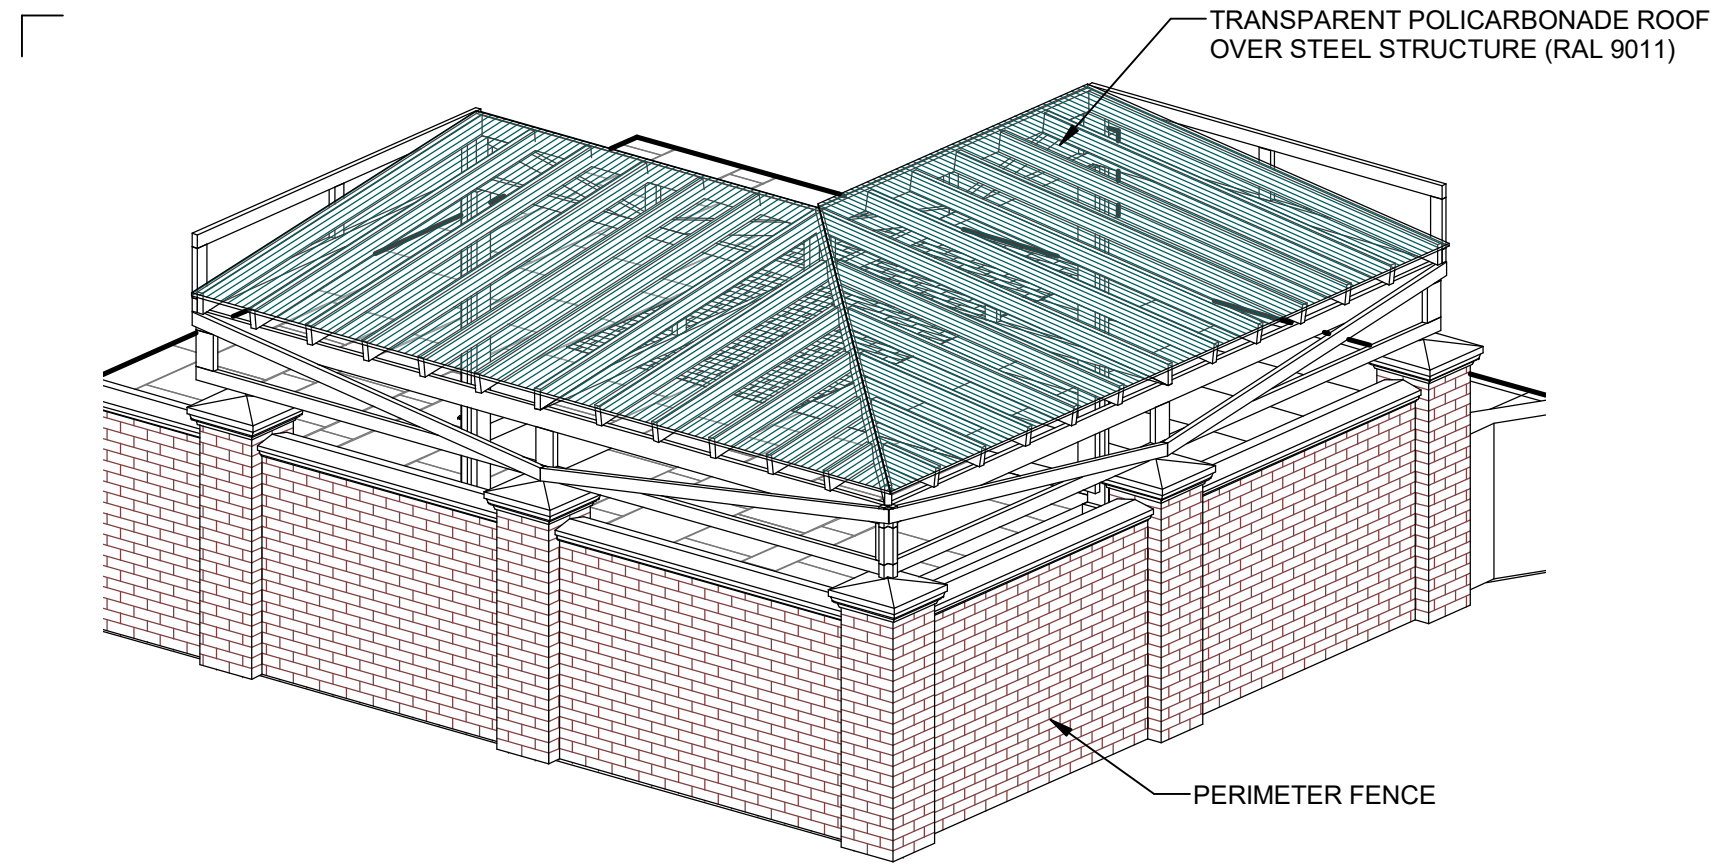


1 | SCALE
A232 | PERGOLA 3D STRUCTURE BACK

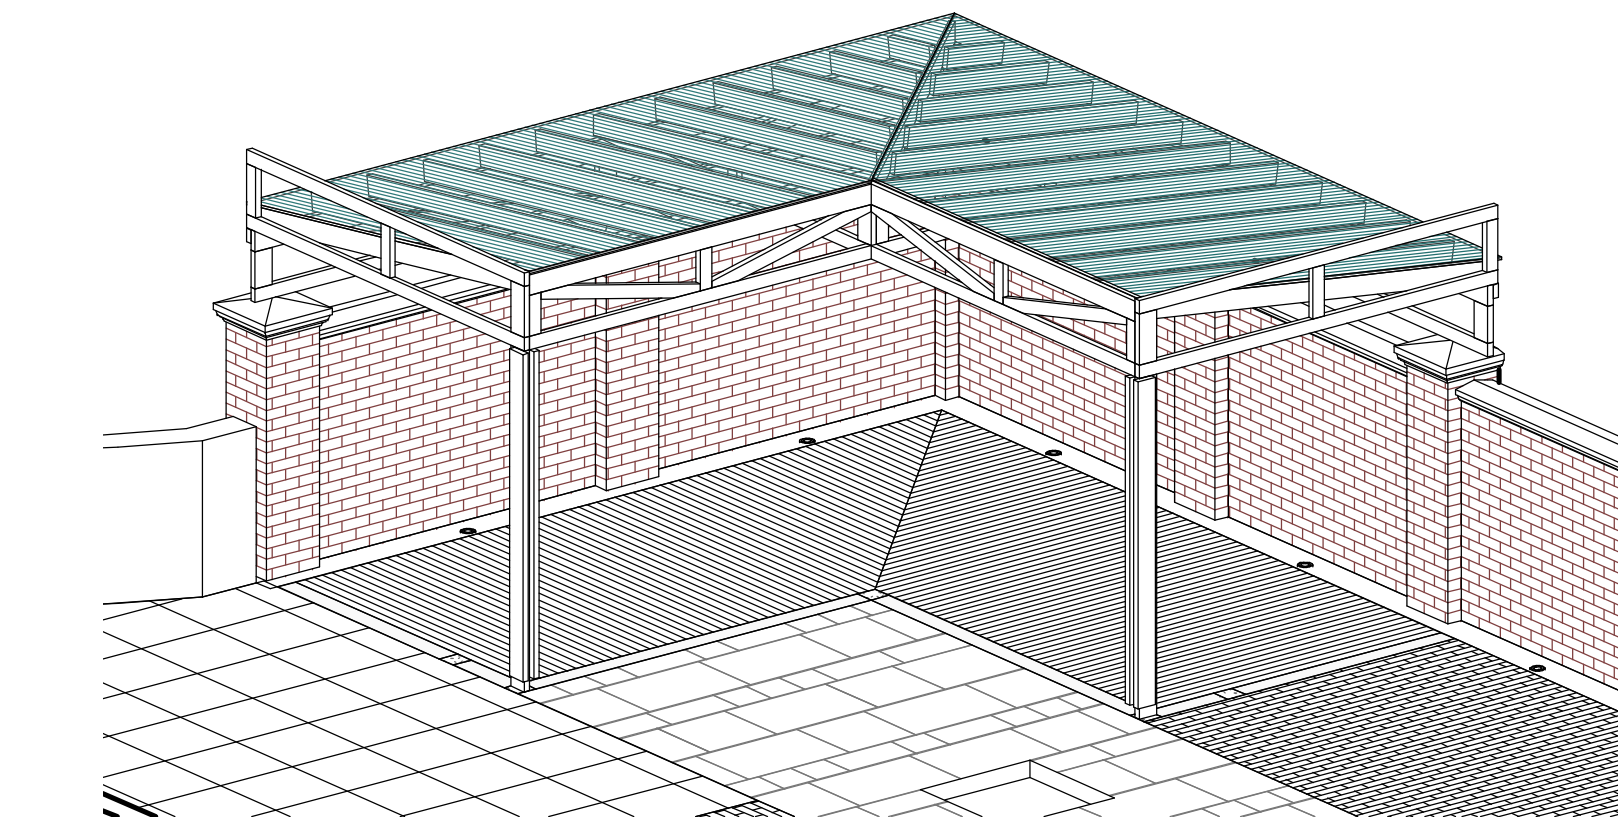

2 | SCALE
A232 | PERGOLA 3D STRUCTURE FRONT

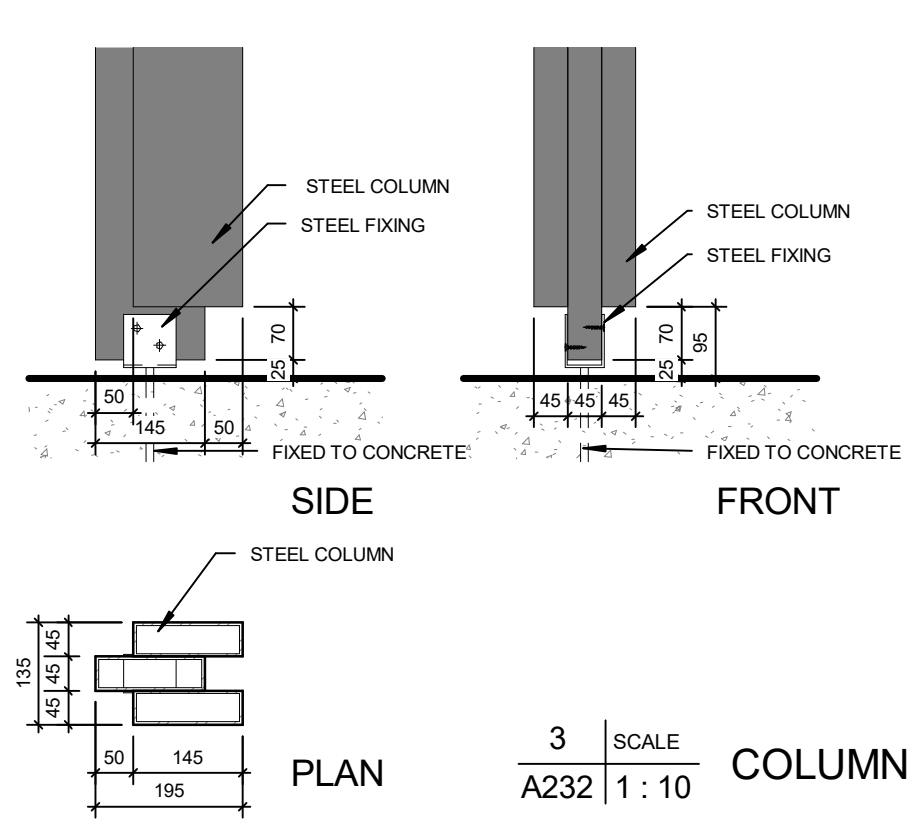

3 | SCALE
A232 | 1 : 10 | COLUMN FIXING DETAIL

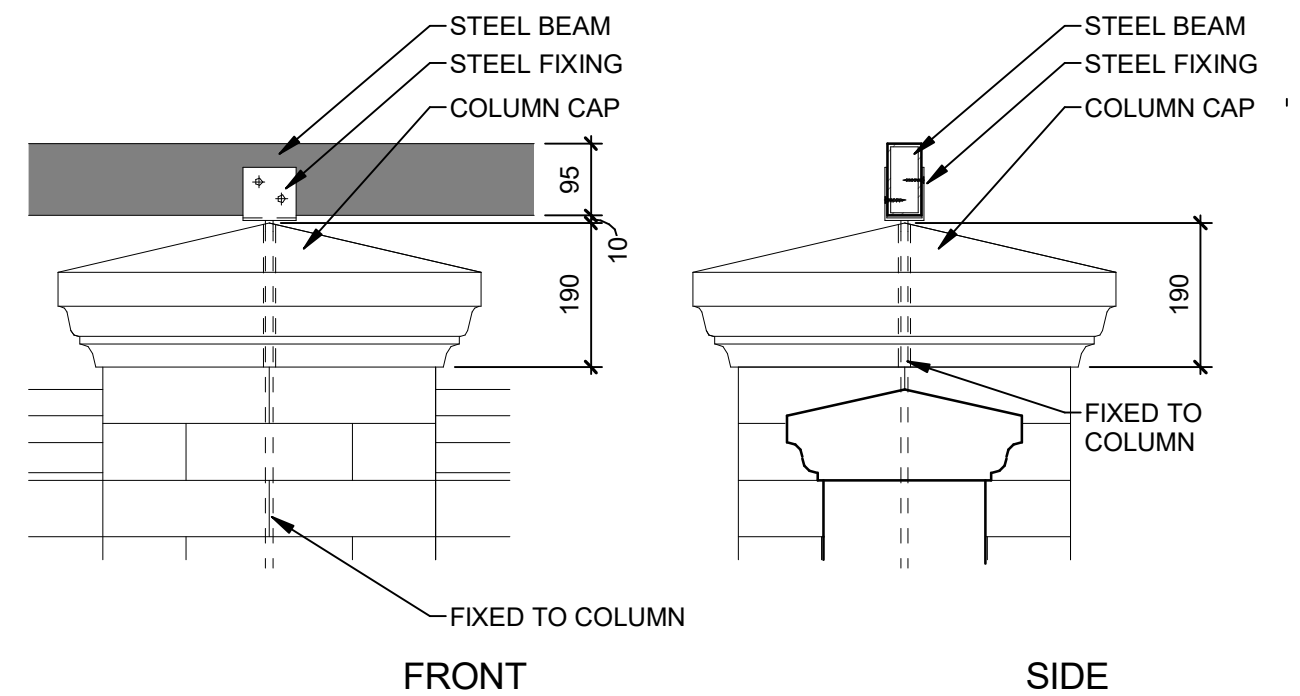

4 | SCALE
A232 | 1 : 10 | FIXING TO THE WALL COLUMNS

	L.GADEIKIS			WITHAM TAVERN BOSTON	REV.
				PERGOLA STRUCUTRE	
				@ A3 1 : 10	
PP	Client ROMAS VALUKONIS			A232	