


PLAN REFERENCE NR: 1

Location plan



0 50
Metres

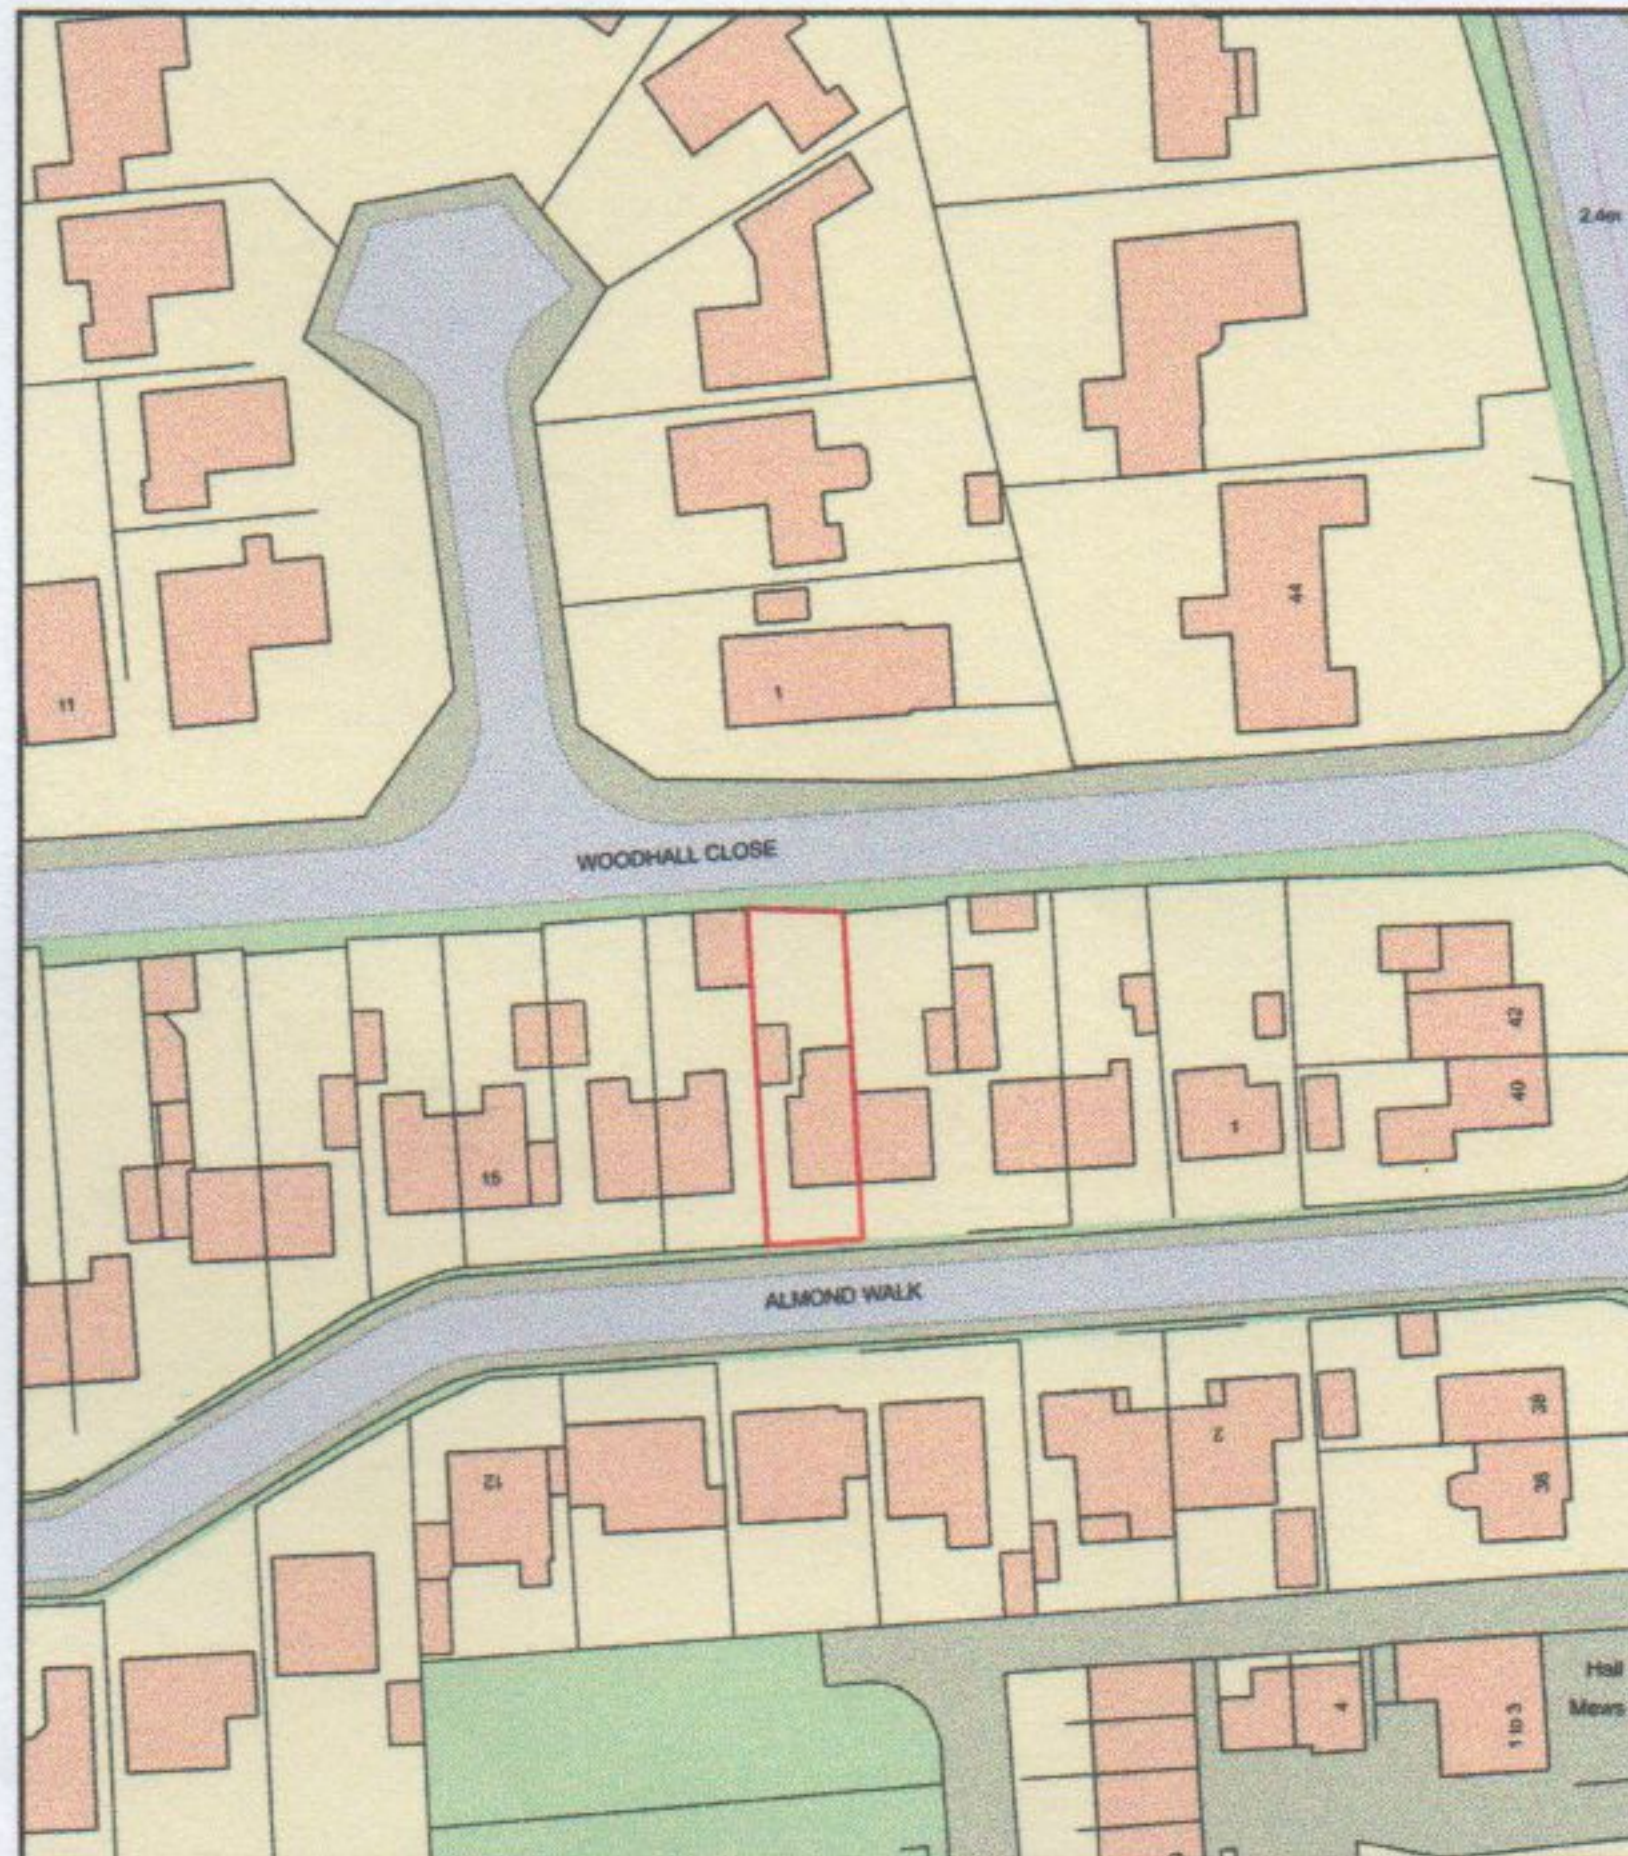

Plan Produced for: Dawid Drapala
Date Produced: 01 Jun 2021
Plan Reference Number: TQRQM21152144052660
Scale: 1:1250 @ A4