

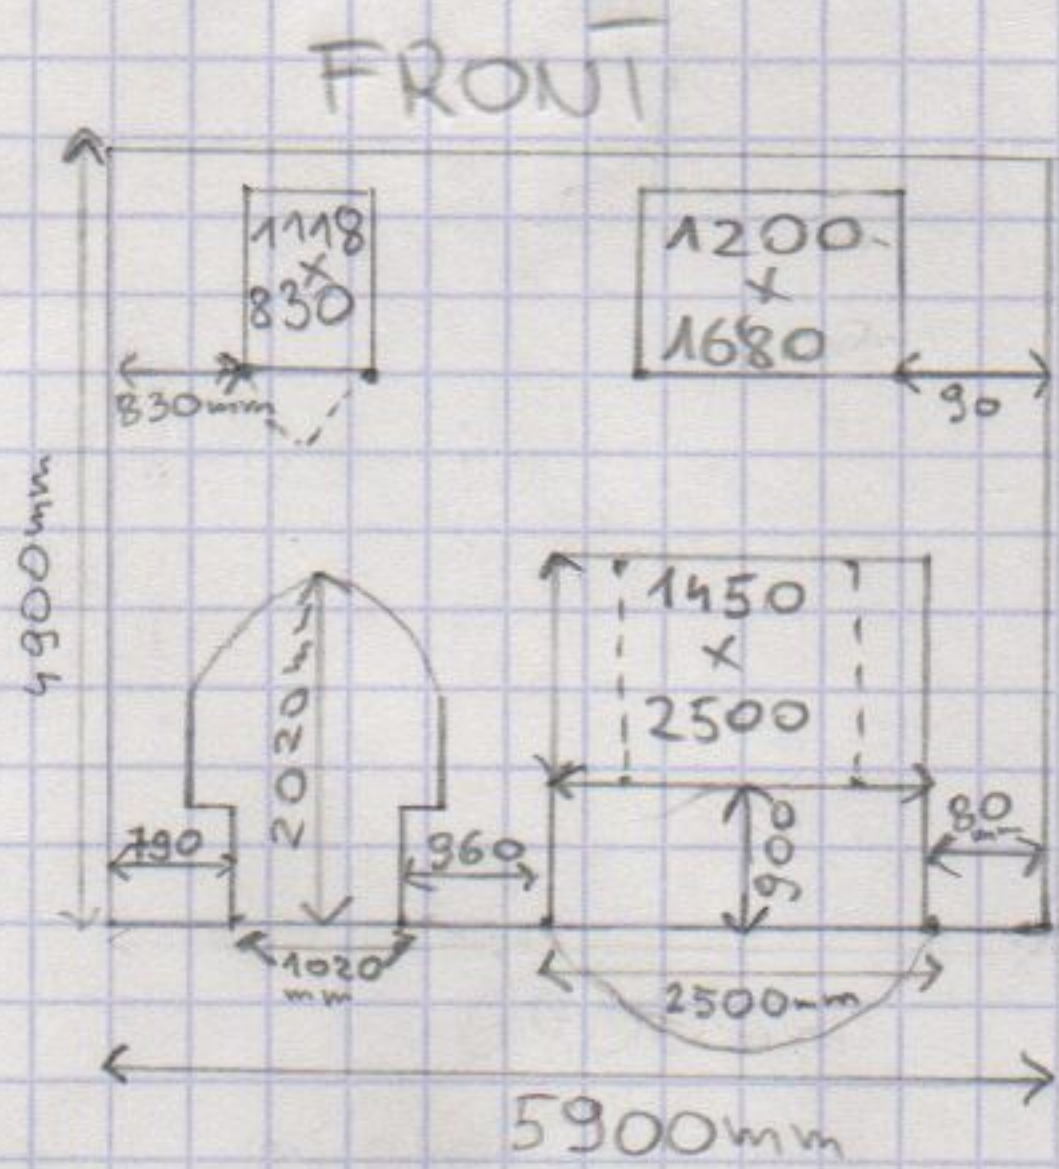


PLAN REFERENCE NO: 5


PROPOSAL ELEVATION

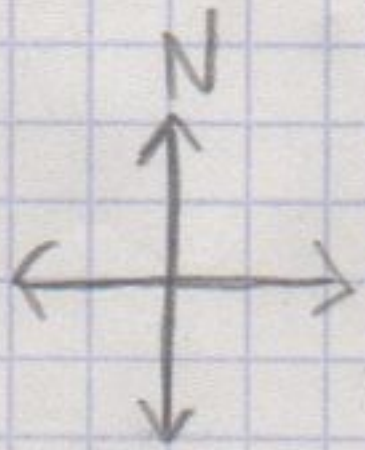



Scale 1:100

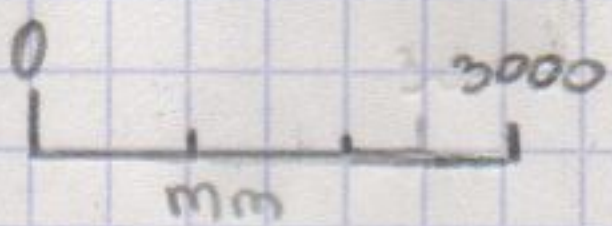


REAR

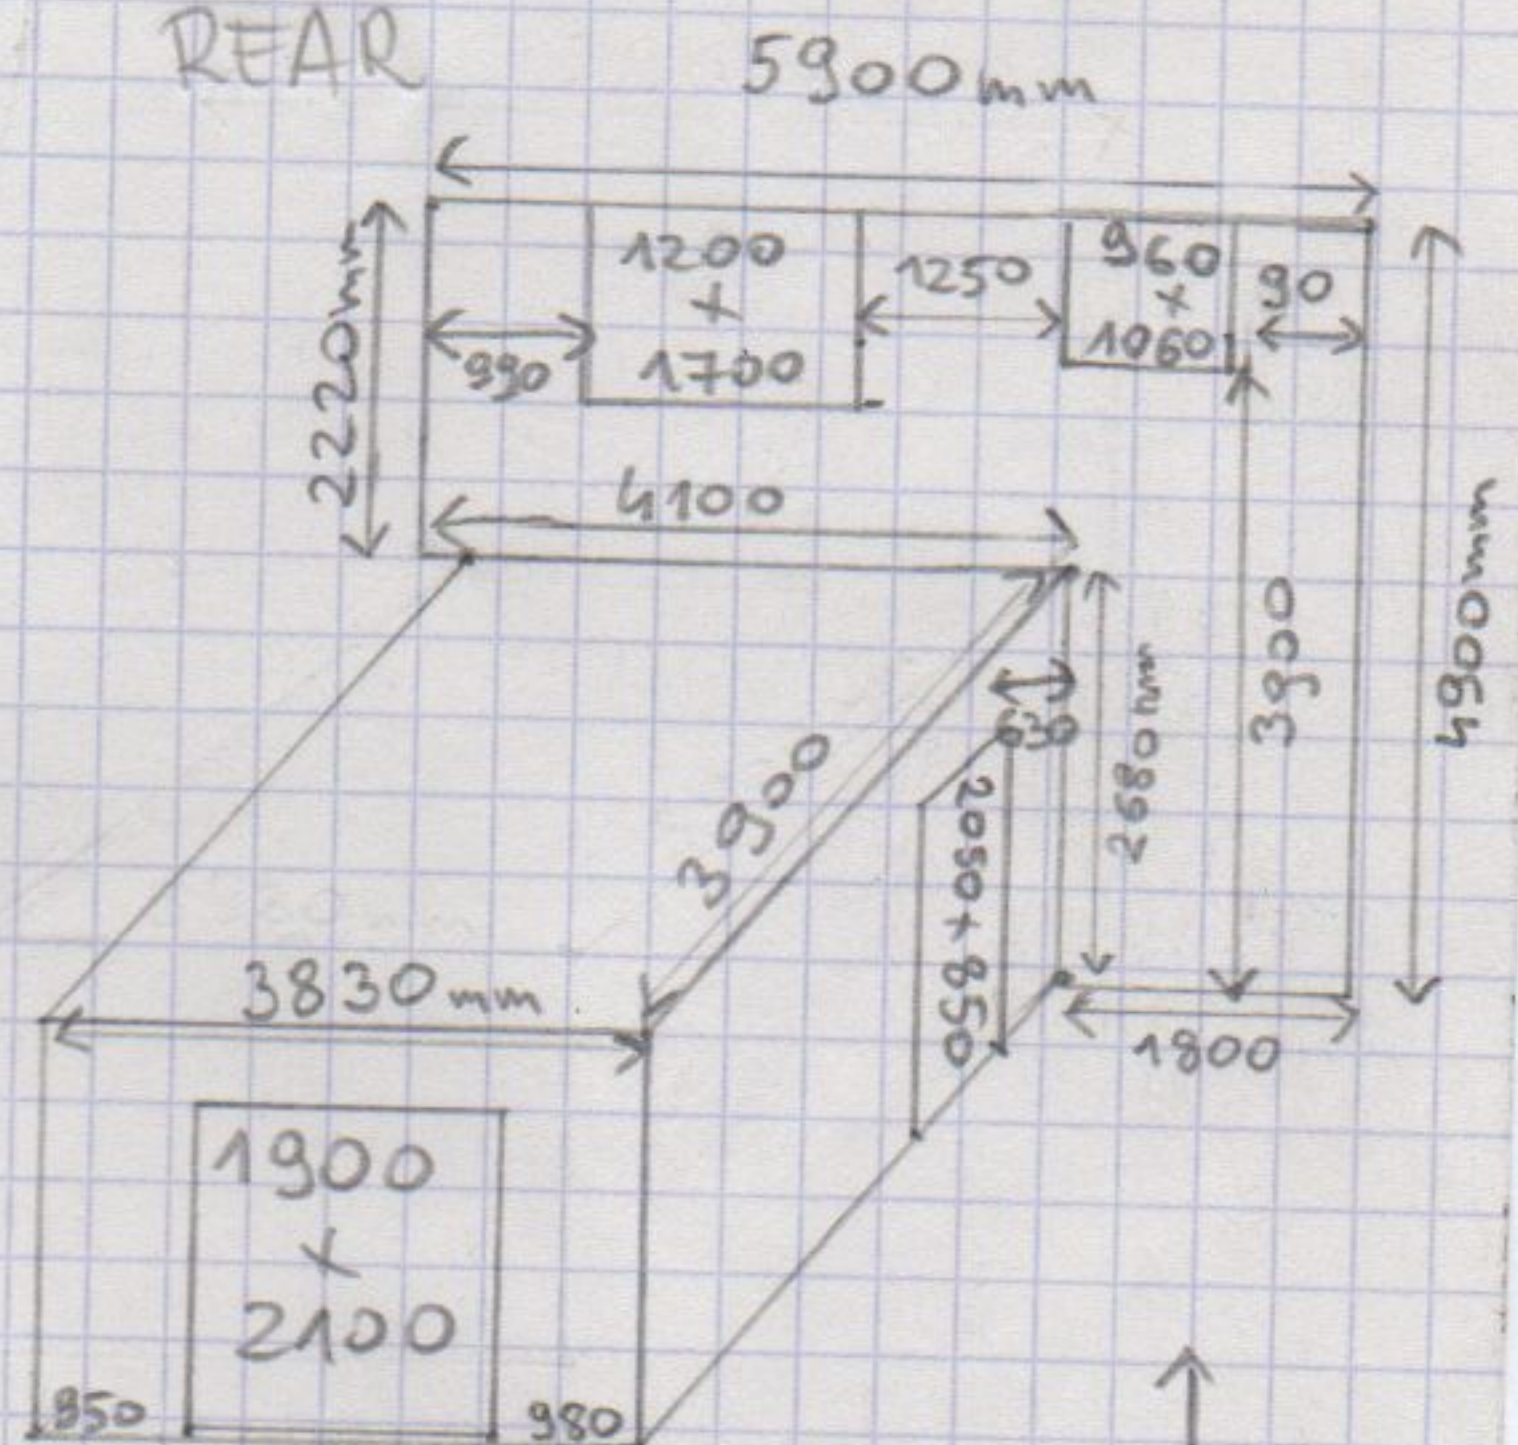

Scale 1:100

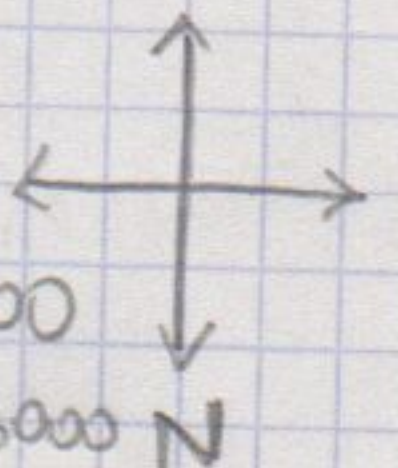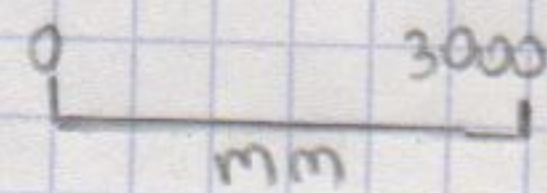

LEFT SIDE

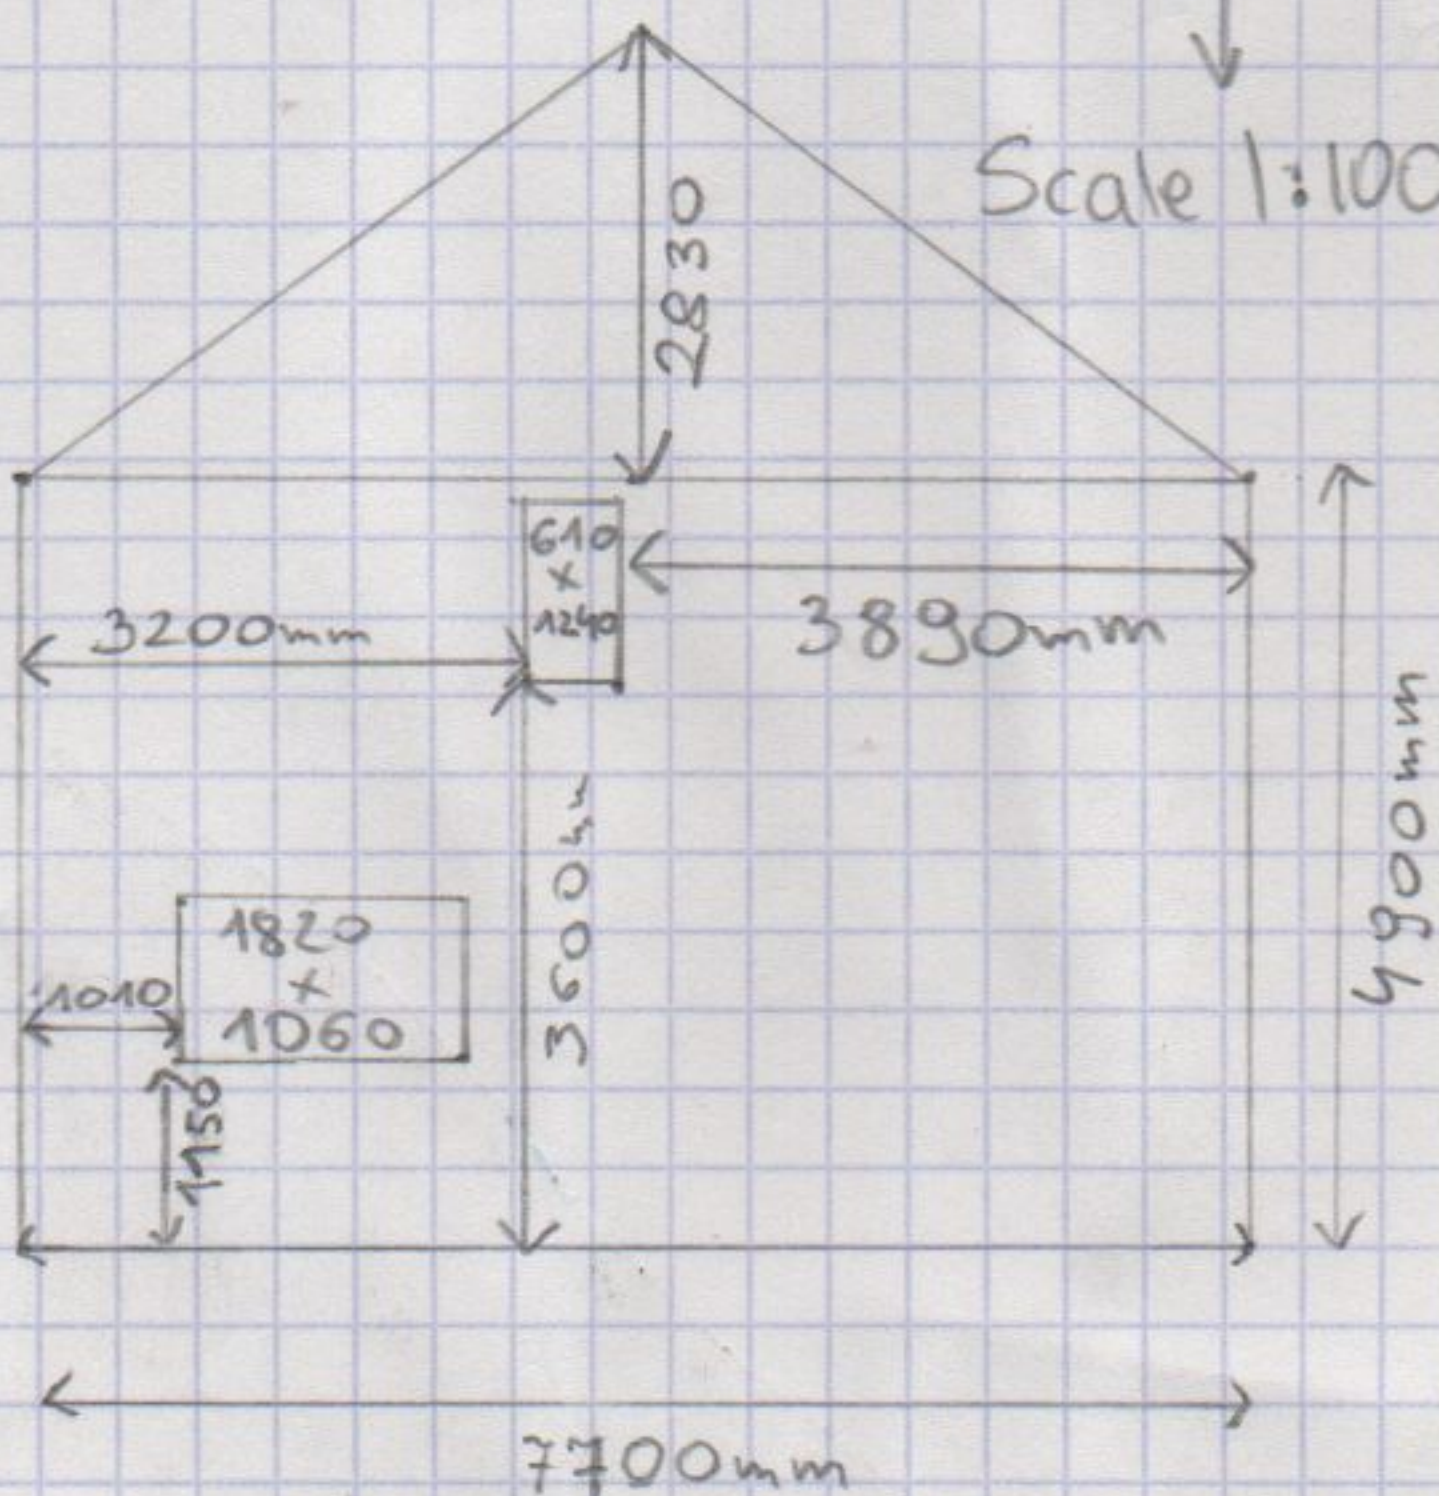

Scale 1:100

