
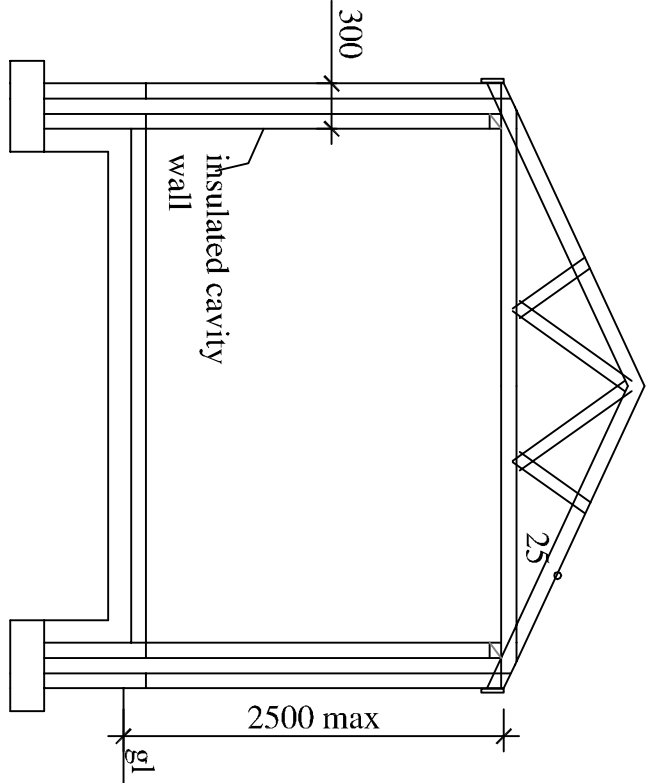
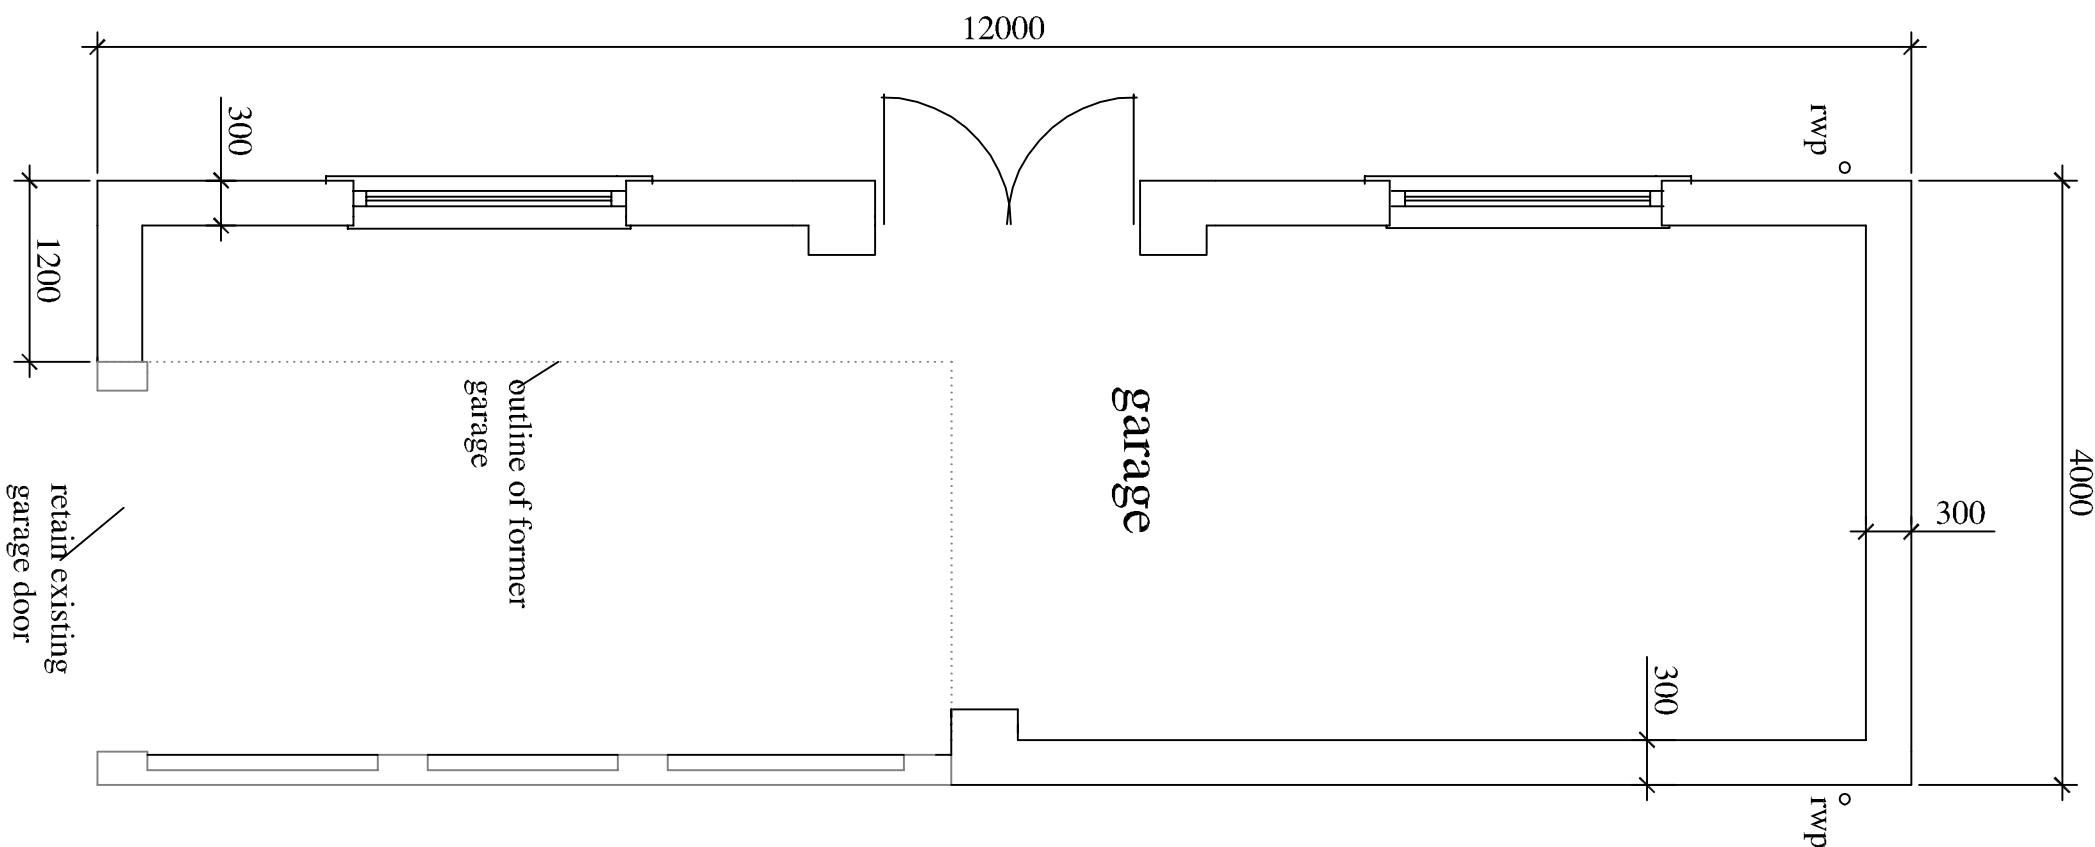
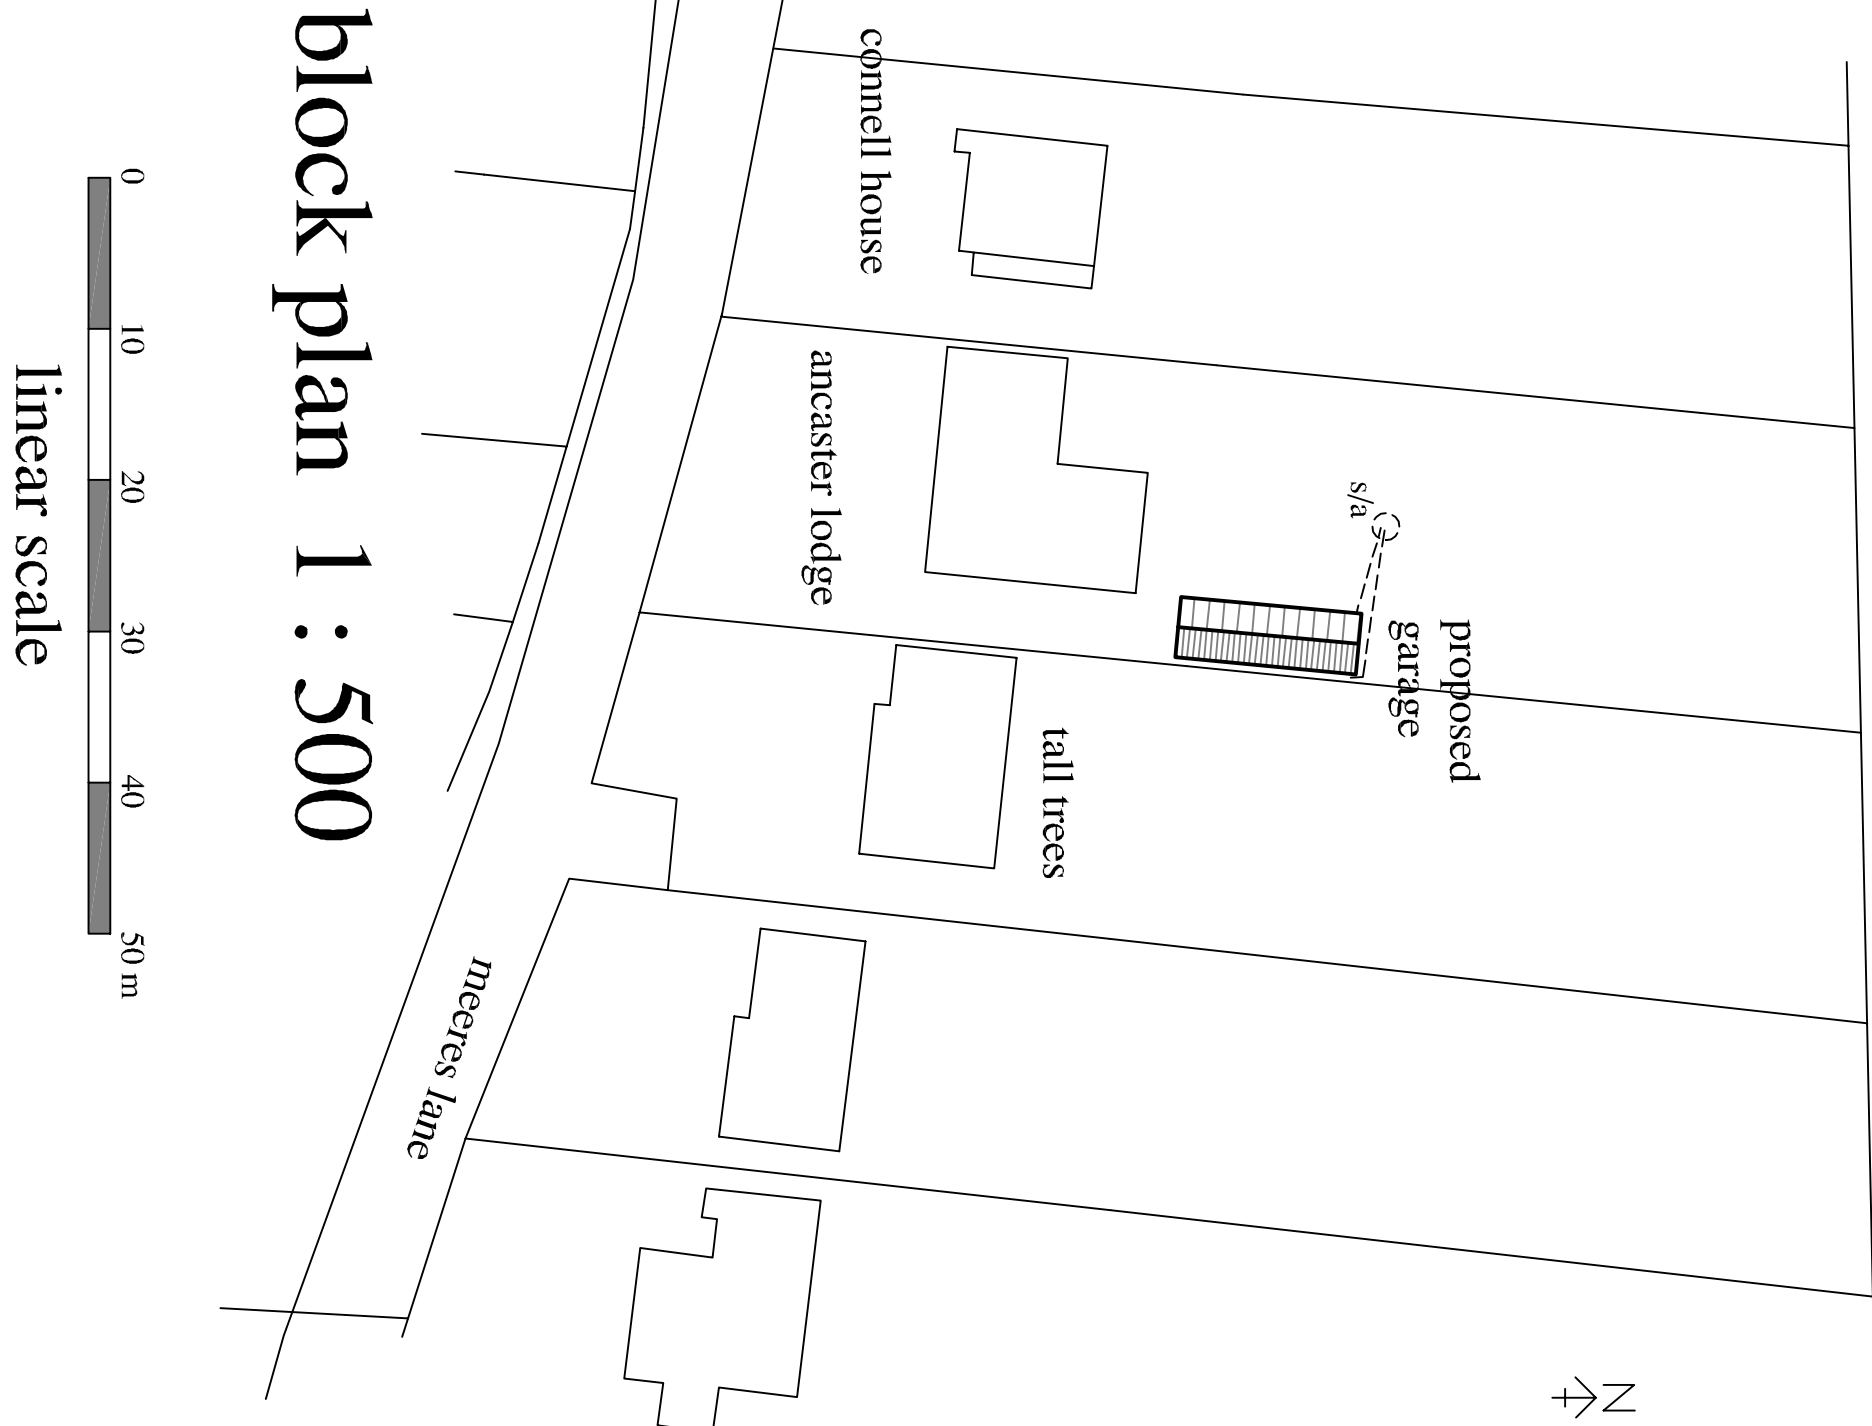
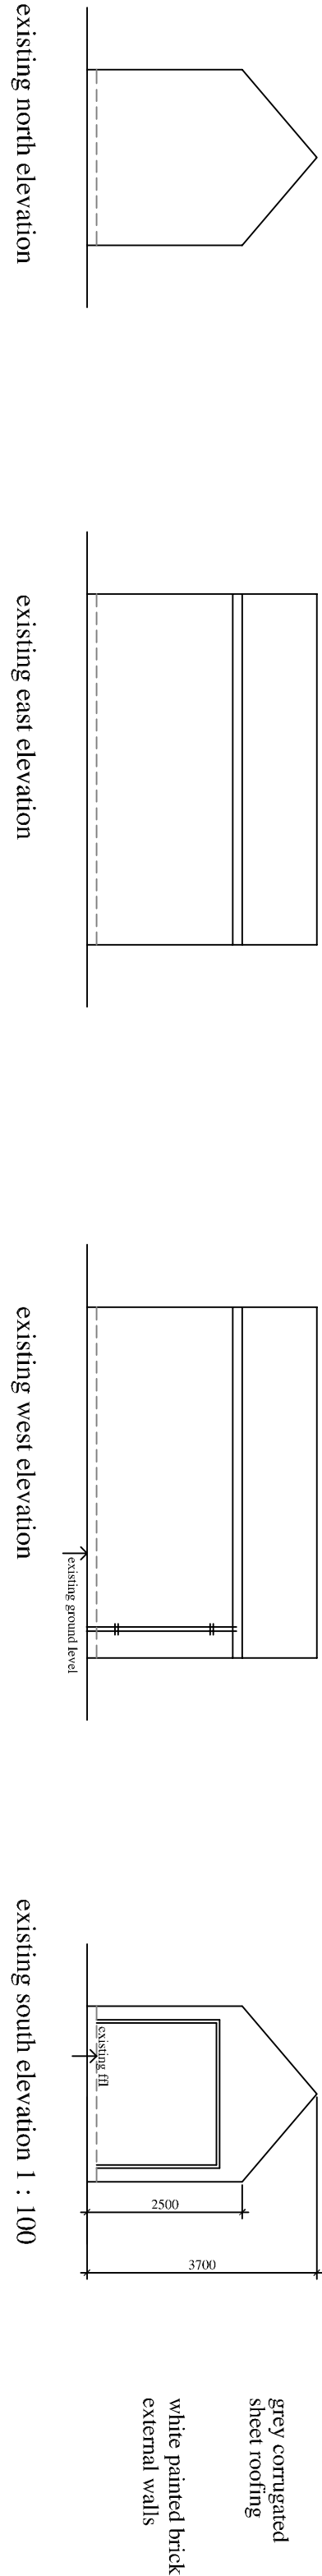



NOTE : Site measurements to be taken prior to ordering of any materials. Also site measurements to be taken prior to ordering of any items fabricated off site

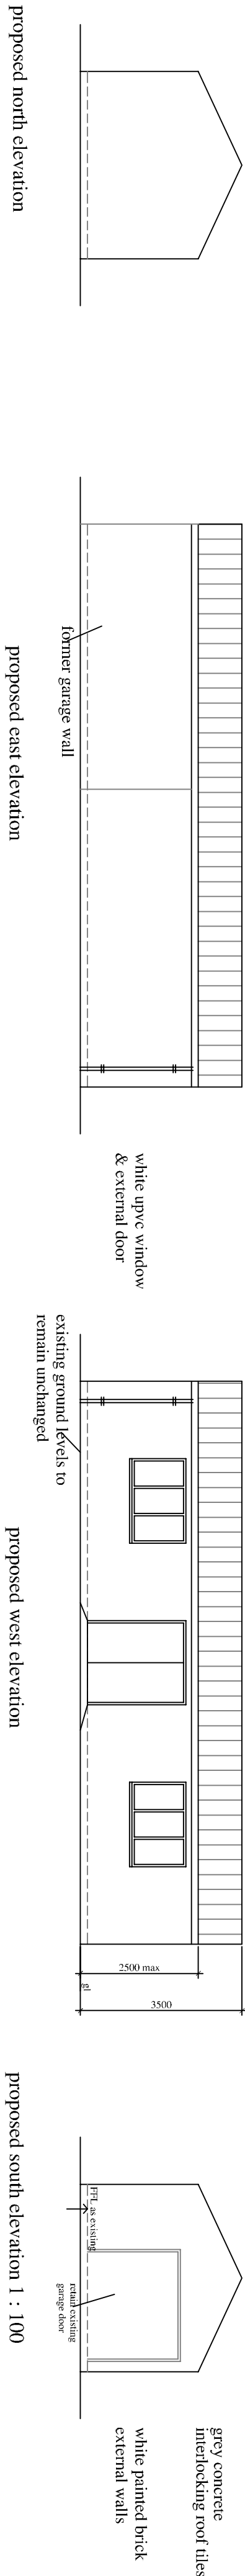

<b>D. W. Bradley</b> chartered surveyor	
Hawthorn Lodge, Church Lane, Algonkirk, Boston, Lincs PE20 2HH Tel : (01205) 460944 Fax : (01205) 460911 Mobile : 07946 569256 Email : d.w.bradley@btinternet.com	
client : MR J E CLARKE	
project : GARAGE EXTENSION AT 10 MEERES LANE KIRTON BOSTON	
title : GENERAL	
date : FEB 21	scales : AS SHOWN
	dra.no. 2056 / 1D

PAPER SIZE A1