


BUTTERWICK

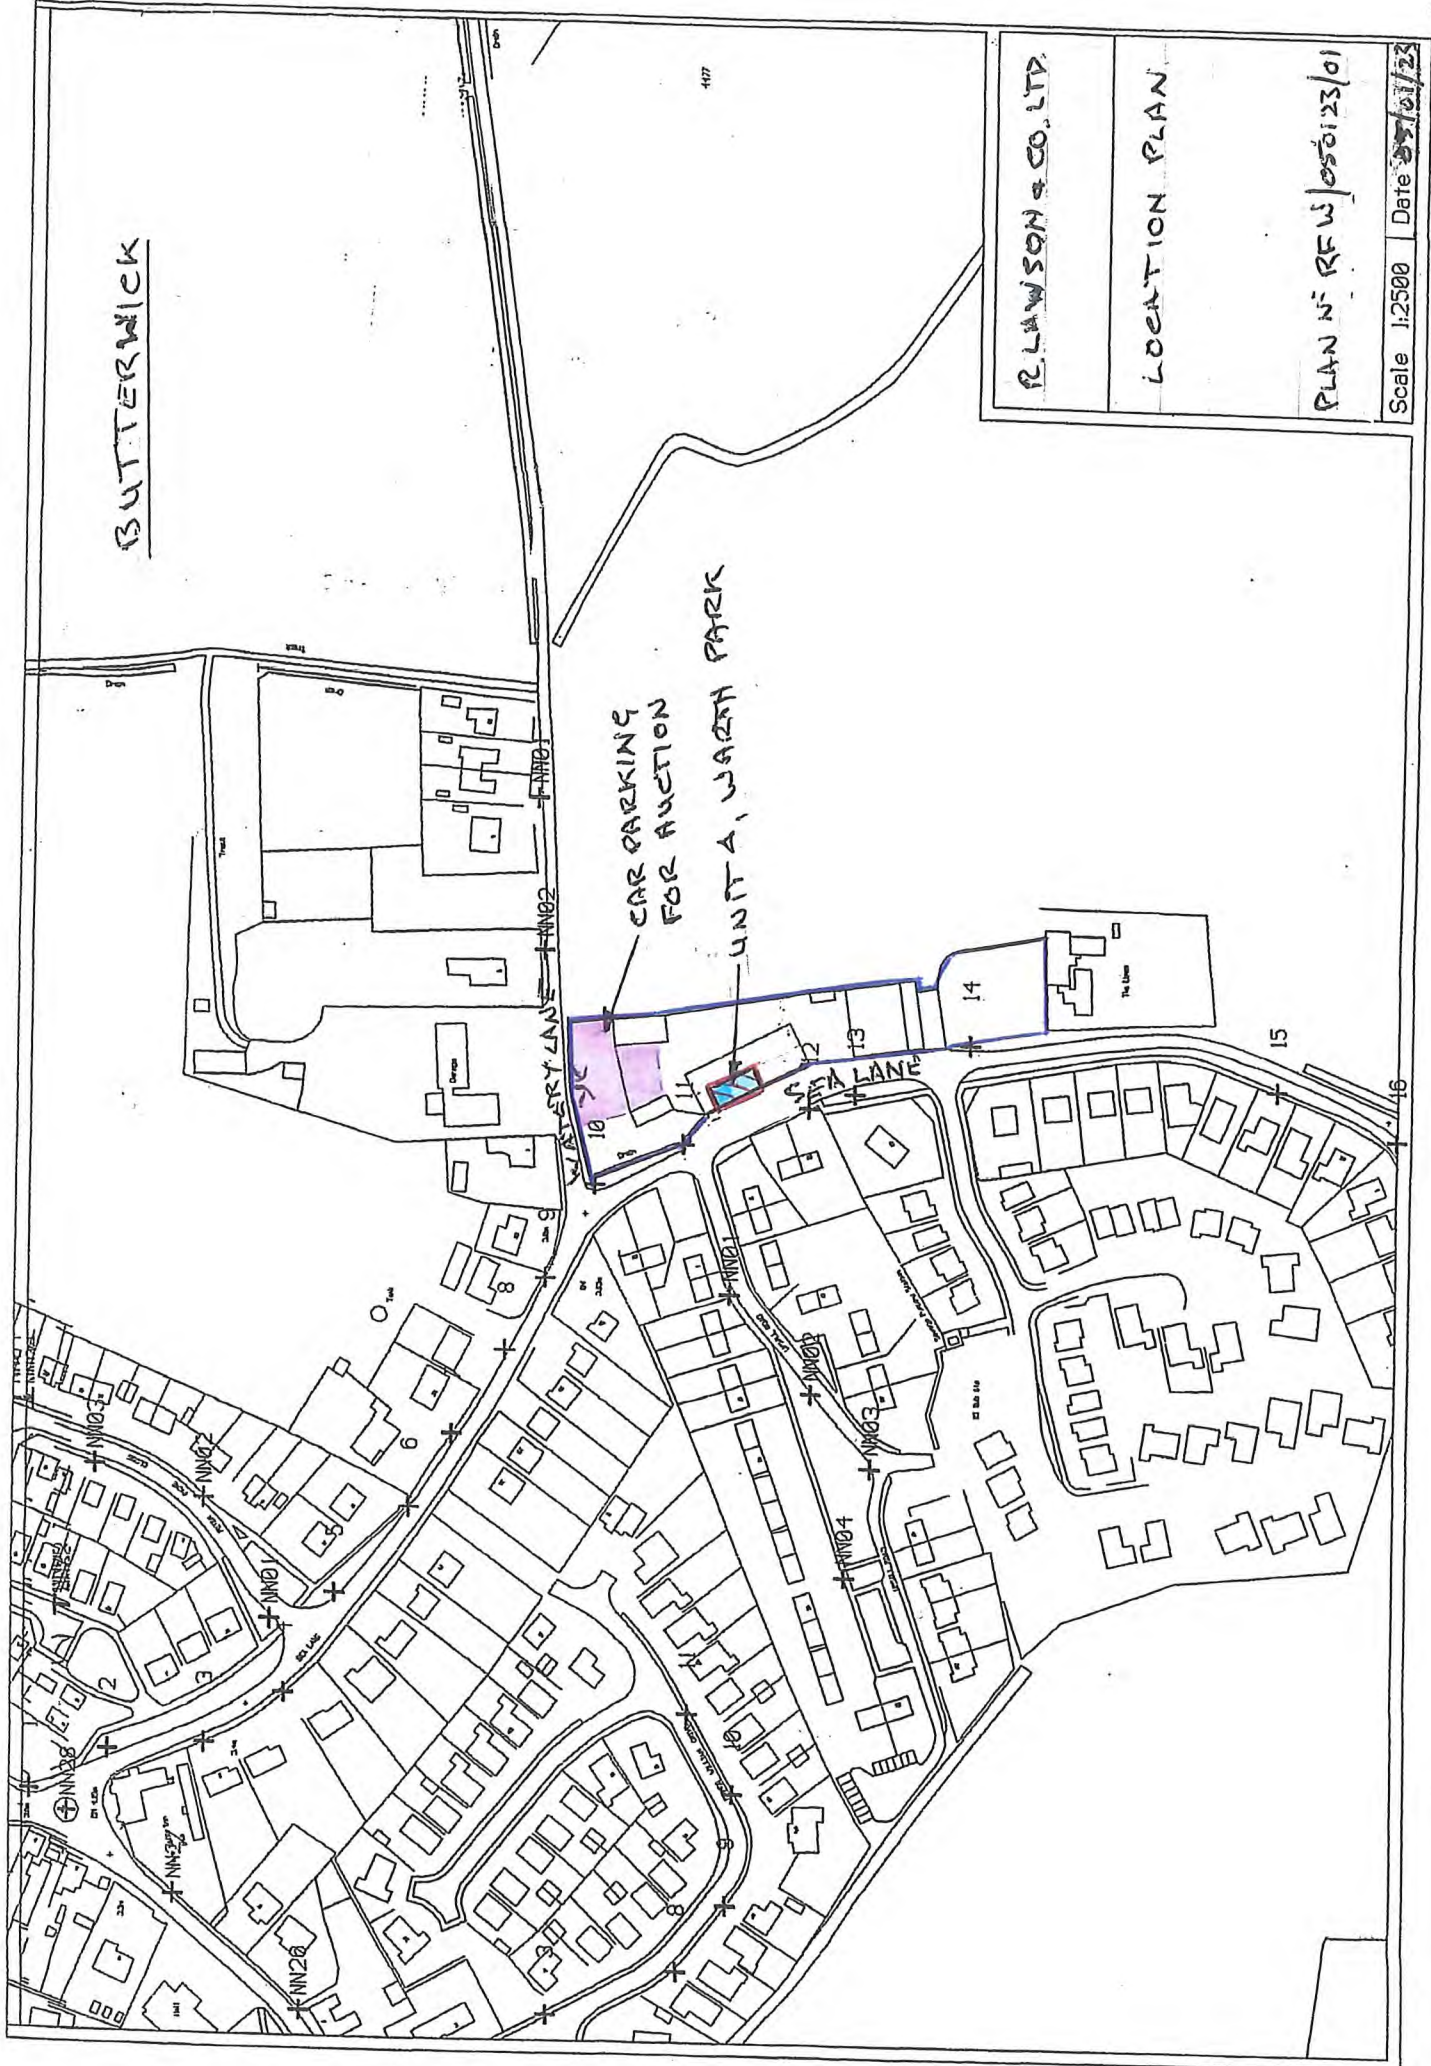

CAR PARKING
FOR AUCTION

UNIT 4, WORTH PARK

R. LAWSON & CO. LTD.

LOCATION PLAN

PLAN N° REV 05/01/23/01

Scale 1:2500 Date 05/01/23