


53A SLEAFORD ROAD
B/21/0026



PROPOSED
NEW METAL GATE
WITH 2 FIXED SIDE
PANELS

FIXED RAIL 1.25 WIDE
1.5 HIGH
DROPPING TO
1.2 M

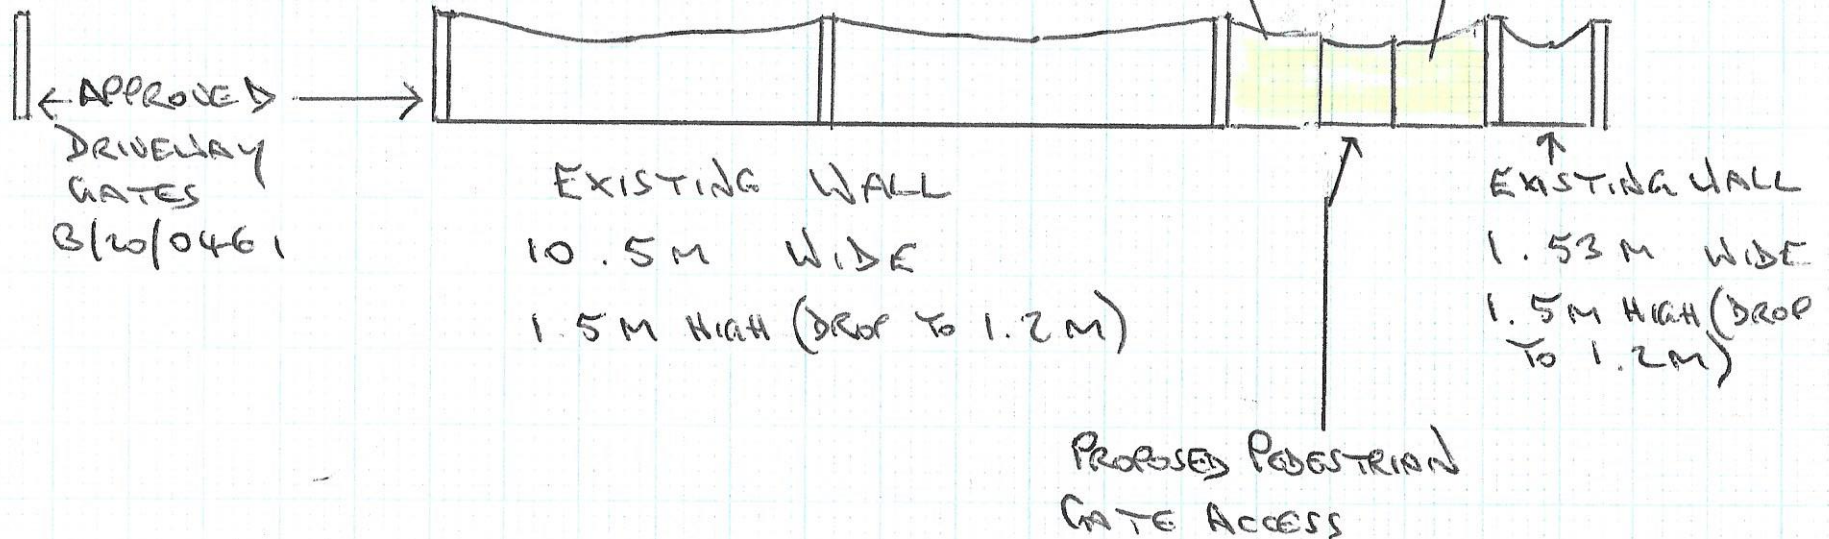

Reference 53A/ALIES/270121