

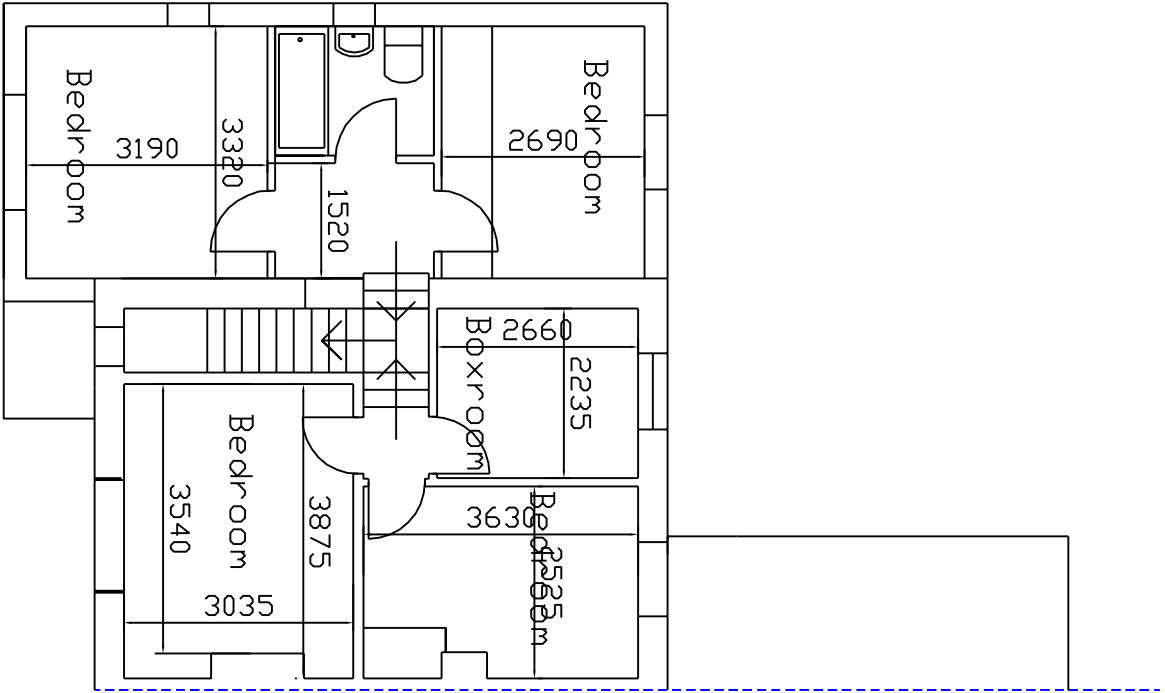


Proposed Ground Floor Layout 1:100

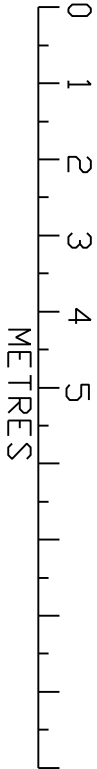

Proposed First Floor Layout 1:100

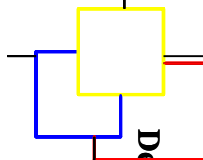

 Design & Management.co.uk 7 West Fen Erithville Boston Lincs PE22 7EX Tel 01205 750775	
JOB TITLE Proposed Layout 4 Hipper Lane Wigtoft PE20 2PY	
SCALE 1:100 on A3	DATE March 2013
<small>DESIGNED & DRAWN BY KEITH BAKER DESIGN AND MANAGEMENT TEL. 01205 750775. ALL DRAWINGS ARE SUPPLIED SUBJECT TO KIDDA'S STANDARD CONDITIONS, WHICH, ARE AVAILABLE ON REQUEST. © COPYRIGHT KEITH BAKER 03/13</small>	