


PROPOSED ELEVATIONS - MILL FARM, WRANGLE BANK, WRANGLE , FOR MR. G. MARSTON -APRIL 2022.

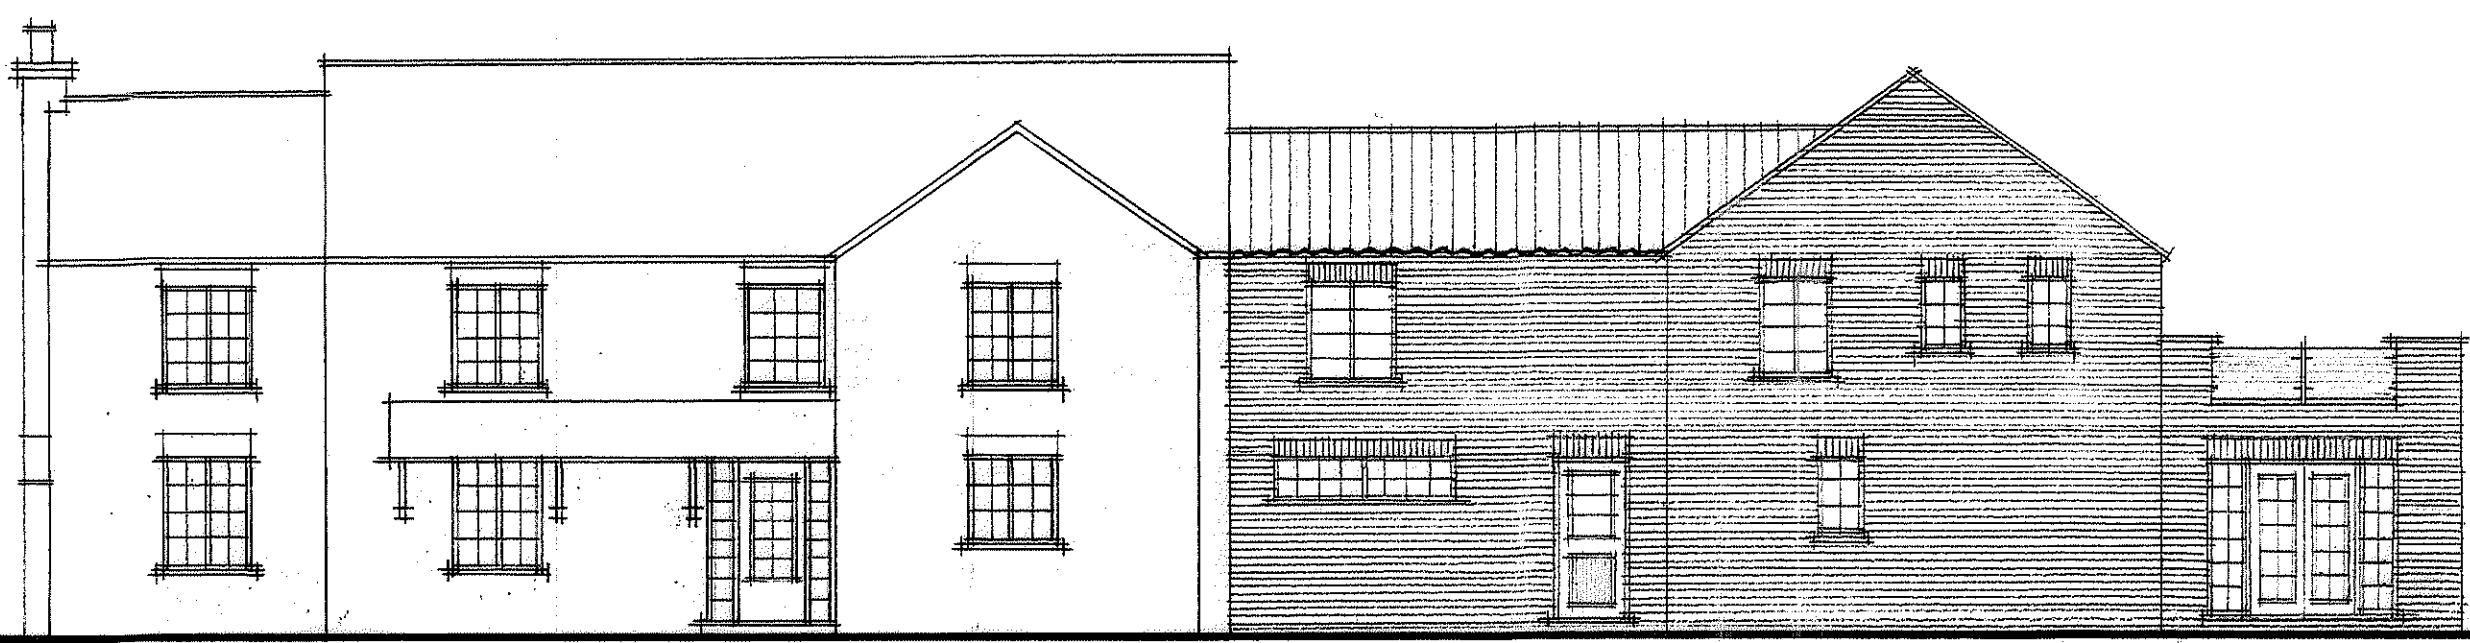


FRONT



SIDE



REAR

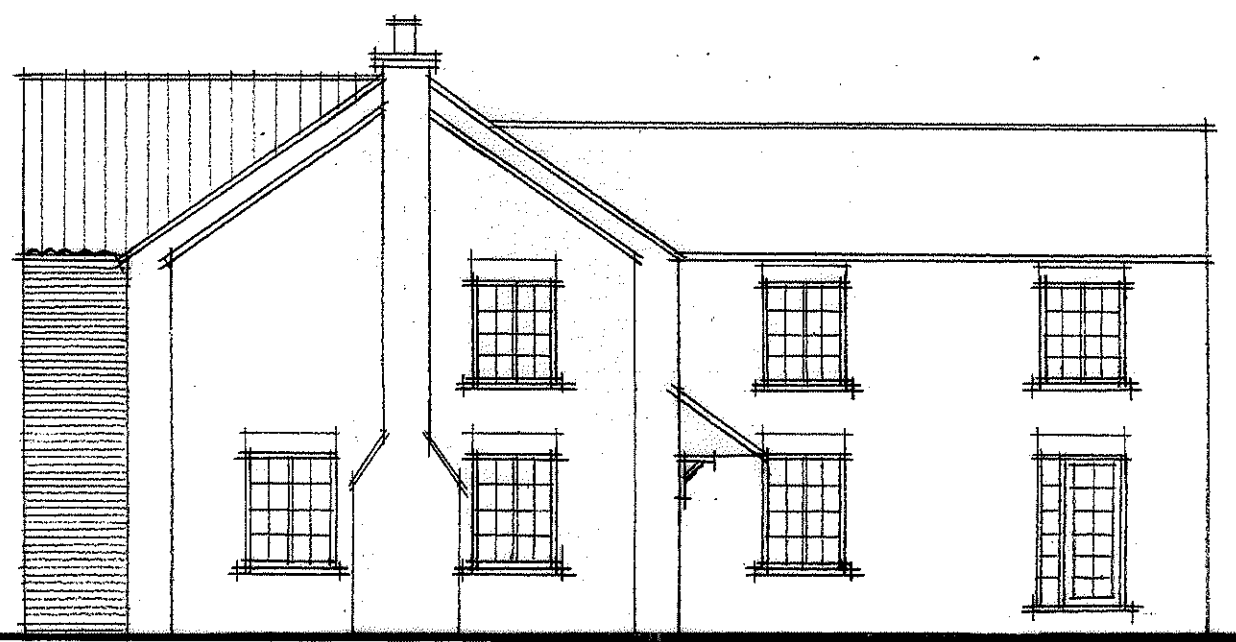

SIDE