

VICARAGE DROVE SOLAR FARM DEVELOPMENT ZONE PLAN

Scale: 1:2500@A0



This drawing is the copyright of Renewable Connections and shall not be reproduced in whole or in part or used in any manner without their written permission.  
Scaled dimensions must not be taken from this drawing. All dimensions are to be confirmed on site prior to commencement of work.

Revisions:				
Revision	Date	Revision Notes	Drawn	Inspected
01	24.03.21	First Issue	HN	TG
02	22.06.21	Revised 1:2500	SC	TG
04	17.08.21	Red line Updated	SC	TG

LEGEND:

PROPOSED SITE

DEVELOPMENT ZONES

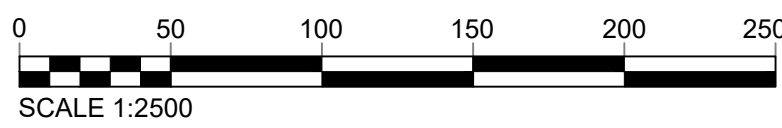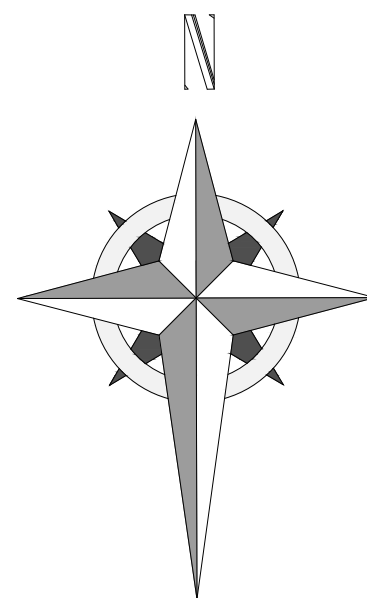

Status: **FOR PLANNING**

Project: **Vicarage Drove Solar Farm**



3rd Floor, 141 - 143 Curzon Road, London, EC2A 3BX  
Tel: +44 (0)20 7788 2860  
enquiries@renewableconnections.co.uk  
www.renewableconnections.co.uk

Drawing Title: **Vicarage Drove Solar Farm Development Zone Plan**

Drawn: HN	Checked: TG	First Issued: 24.03.2021
-----------	-------------	--------------------------

Project Code: **RNC004- DZ-01**

Sheet Size: A0	Scale: 1:2500	Revision: 04
----------------	---------------	--------------