

1

## VICARAGE DROVE SOLAR FARM OVERALL SITE LAYOUT

Scale: 1:2500@A0

This drawing is the copyright of Renewable Connections and must not be reproduced in whole or in part or used in any manner without their written permission.

Scaled dimensions must not be taken from this drawing. All dimensions are to be confirmed on site prior to commencement of work.

### Revisions:

Revision	Date	Revision Notes	Drawn	Inspected
01	22.02.21	First Issue	HN	TG
02	19.03.21	Control room added	HN	TG
03	21.04.21	Layout amended	HN	TG
04	22.04.21	Layout amended	HN	TG
05	23.04.21	Layout amended	HN	TG
06	26.05.21	Layout amended	HN	TG
07	16.06.21	Layout amended	HN	TG
08	21.06.21	Layout amended	HN	TG
09	16.06.21	Changes to DNO access track & redline	HN	TG

### LEGEND:


PROPOSED SITE	
DNO ACCESS	
SITE ACCESS	
CONSTRUCTION AND MAINTENANCE ACCESS	
PERIMETER FENCELINE	

### SOLAR SITE INFRASTRUCTURE:

CUSTOMER SWITCHGEAR		CCTV CAMERA	
SOLAR PANEL MODULES		INVERTER	
MEDIUM VOLTAGE POWER STATION		METER KIOSK	
SECURITY GATE		BATTERY CONTAINER	
CUSTOMER SWITCHGEAR		INVERTER	
		HVAC	

### SERVICES:


HW → ELE → HW → EXISTING OH CABLE ROUTE → ELE → HW → ELE →

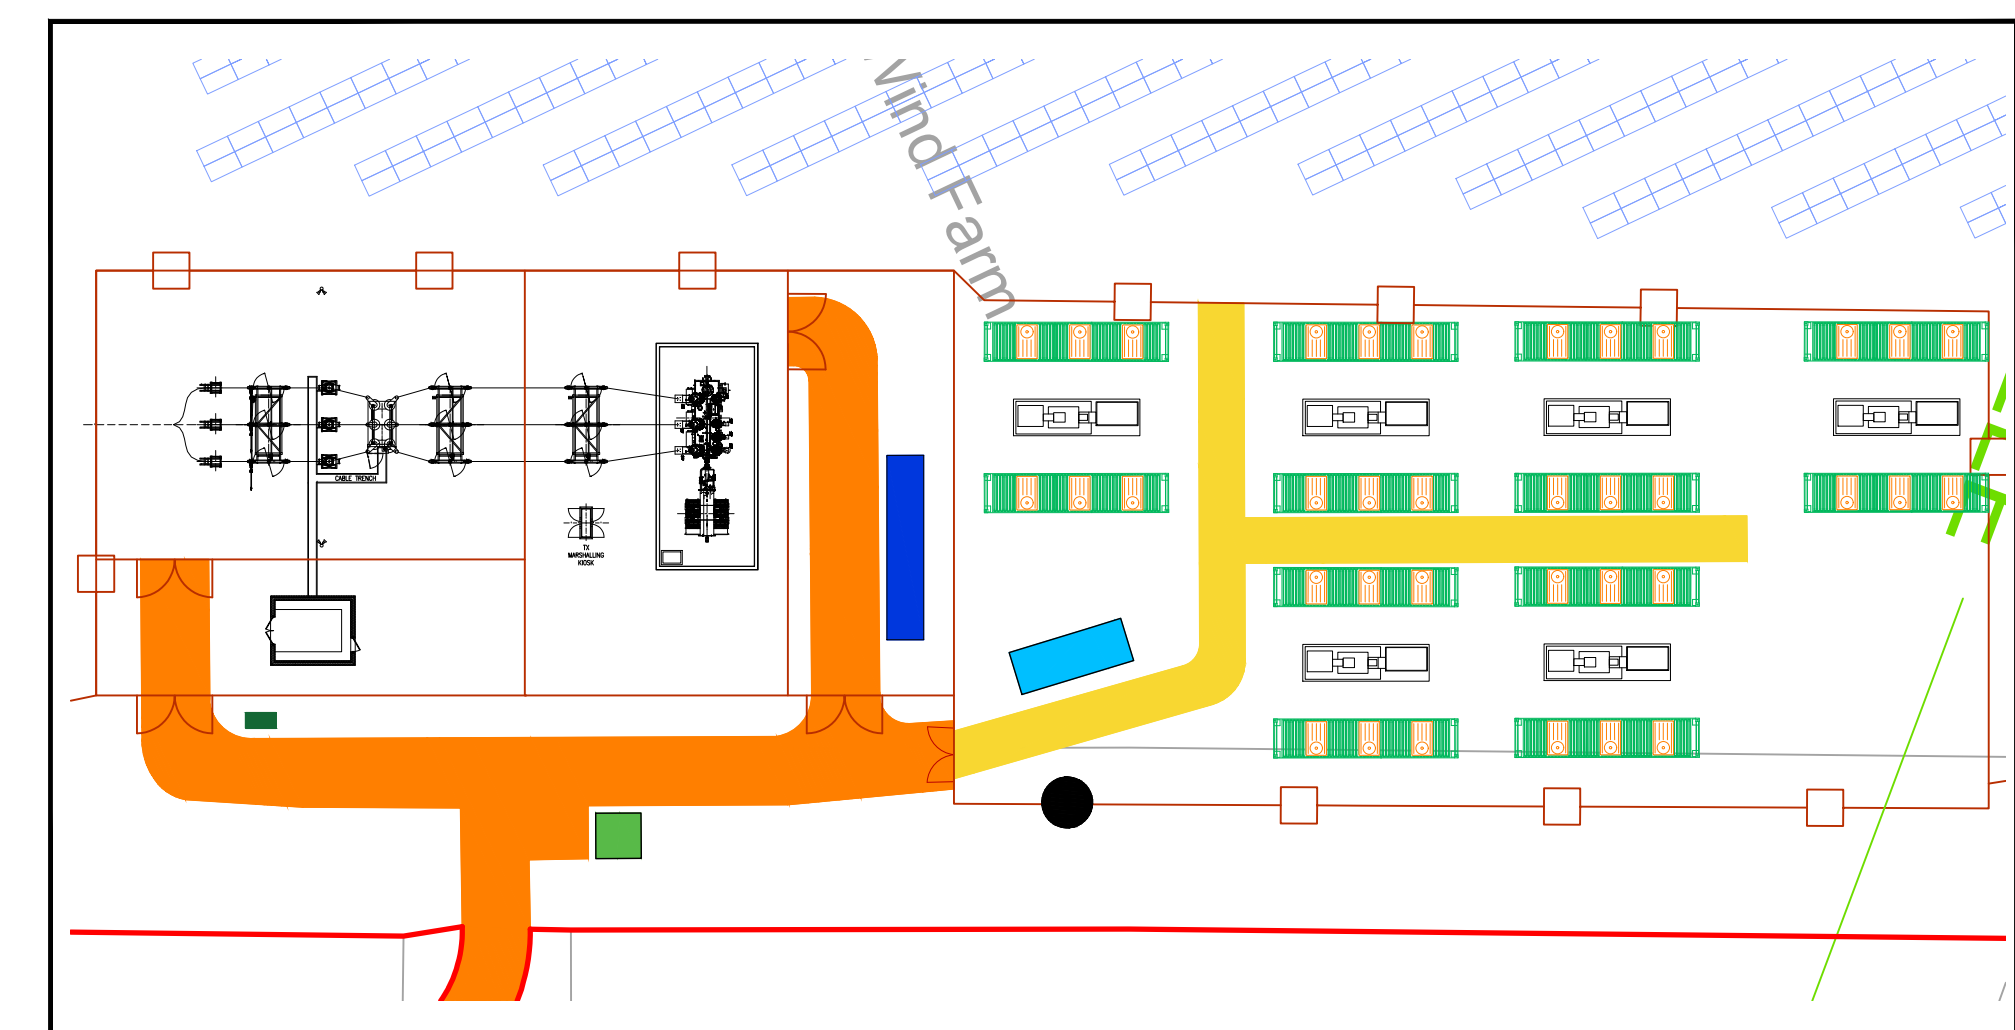

2

## SUBSTATION COMPOUND & BATTERY SITE DETAIL

Scale: 1:500@A0

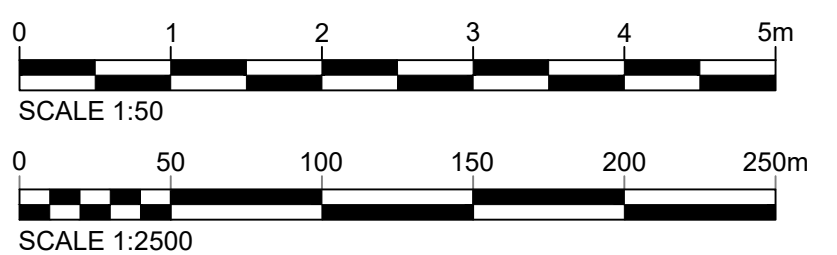

Status:

FOR PLANNING

Project:

**Vicarage Drove  
Solar Farm**



3rd Floor, 141 - 145 Colgate Road, London, EC2A 3BX  
Tel: +44 (0)20 7788 0800  
enquiries@renewableconnections.co.uk  
www.renewableconnections.co.uk

Drawing Title:

**Vicarage Drove Solar Farm  
Indicative Layout Plan**

Drawn: HN Checked: TG First Issued: 16.03.2021

Project Code: RNC004- PL-01 Drawing Number:

Sheet Size: A0 Scale: A.N Revision: 11