

VICARAGE DROVE SOLAR FARM OVERALL SITE LAYOUT

Scale: 1:2500@A0

This drawing is the property of Renewable Connections and shall not be reproduced in whole or in part or used in any manner without their written permission.

Scaled dimensions must not be taken from this drawing. All dimensions are to be confirmed on site prior to commencement of work.

Revisions:

Revision	Date	Revision Notes	Drawn	Inspected
01	22.02.21	First Issue	HN	TG
02	19.03.21	Control room added	HN	TG
03	21.04.21	Layout Amended	HN	TG
04	22.04.21	Layout Amended	HN	TG
05	22.04.21	Layout Amended	HN	TG
06	22.04.21	Layout Amended	HN	TG
07	22.04.21	Layout Amended	HN	TG
08	22.04.21	Layout Amended	HN	TG
09	22.04.21	Layout Amended	HN	TG
10	22.04.21	Layout Amended	HN	TG
11	22.04.21	Layout Amended	HN	TG
12	07.07.22	Change to cable route to substation & replace perimeter fence to suit 12m easement offset from base of pylons	HN	TG

LEGEND:


PROPOSED SITE	
DNO ACCESS	
SITE ACCESS	
CONSTRUCTION AND MAINTENANCE ACCESS	
PERIMETER FENCELINE	

SOLAR SITE INFRASTRUCTURE:

CUSTOMER SWITCHGEAR	CCTV CAMERA
SOLAR PANEL MODULES	INVERTER
MEDIUM VOLTAGE POWER STATION	METER KIOSK
SECURITY GATE	BATTERY CONTAINER
CUSTOMER SWITCHGEAR	INVERTER
	HVAC


SERVICES:

HW - ELE - HW - EXISTING OH CABLE ROUTE - ELE - HW - ELE

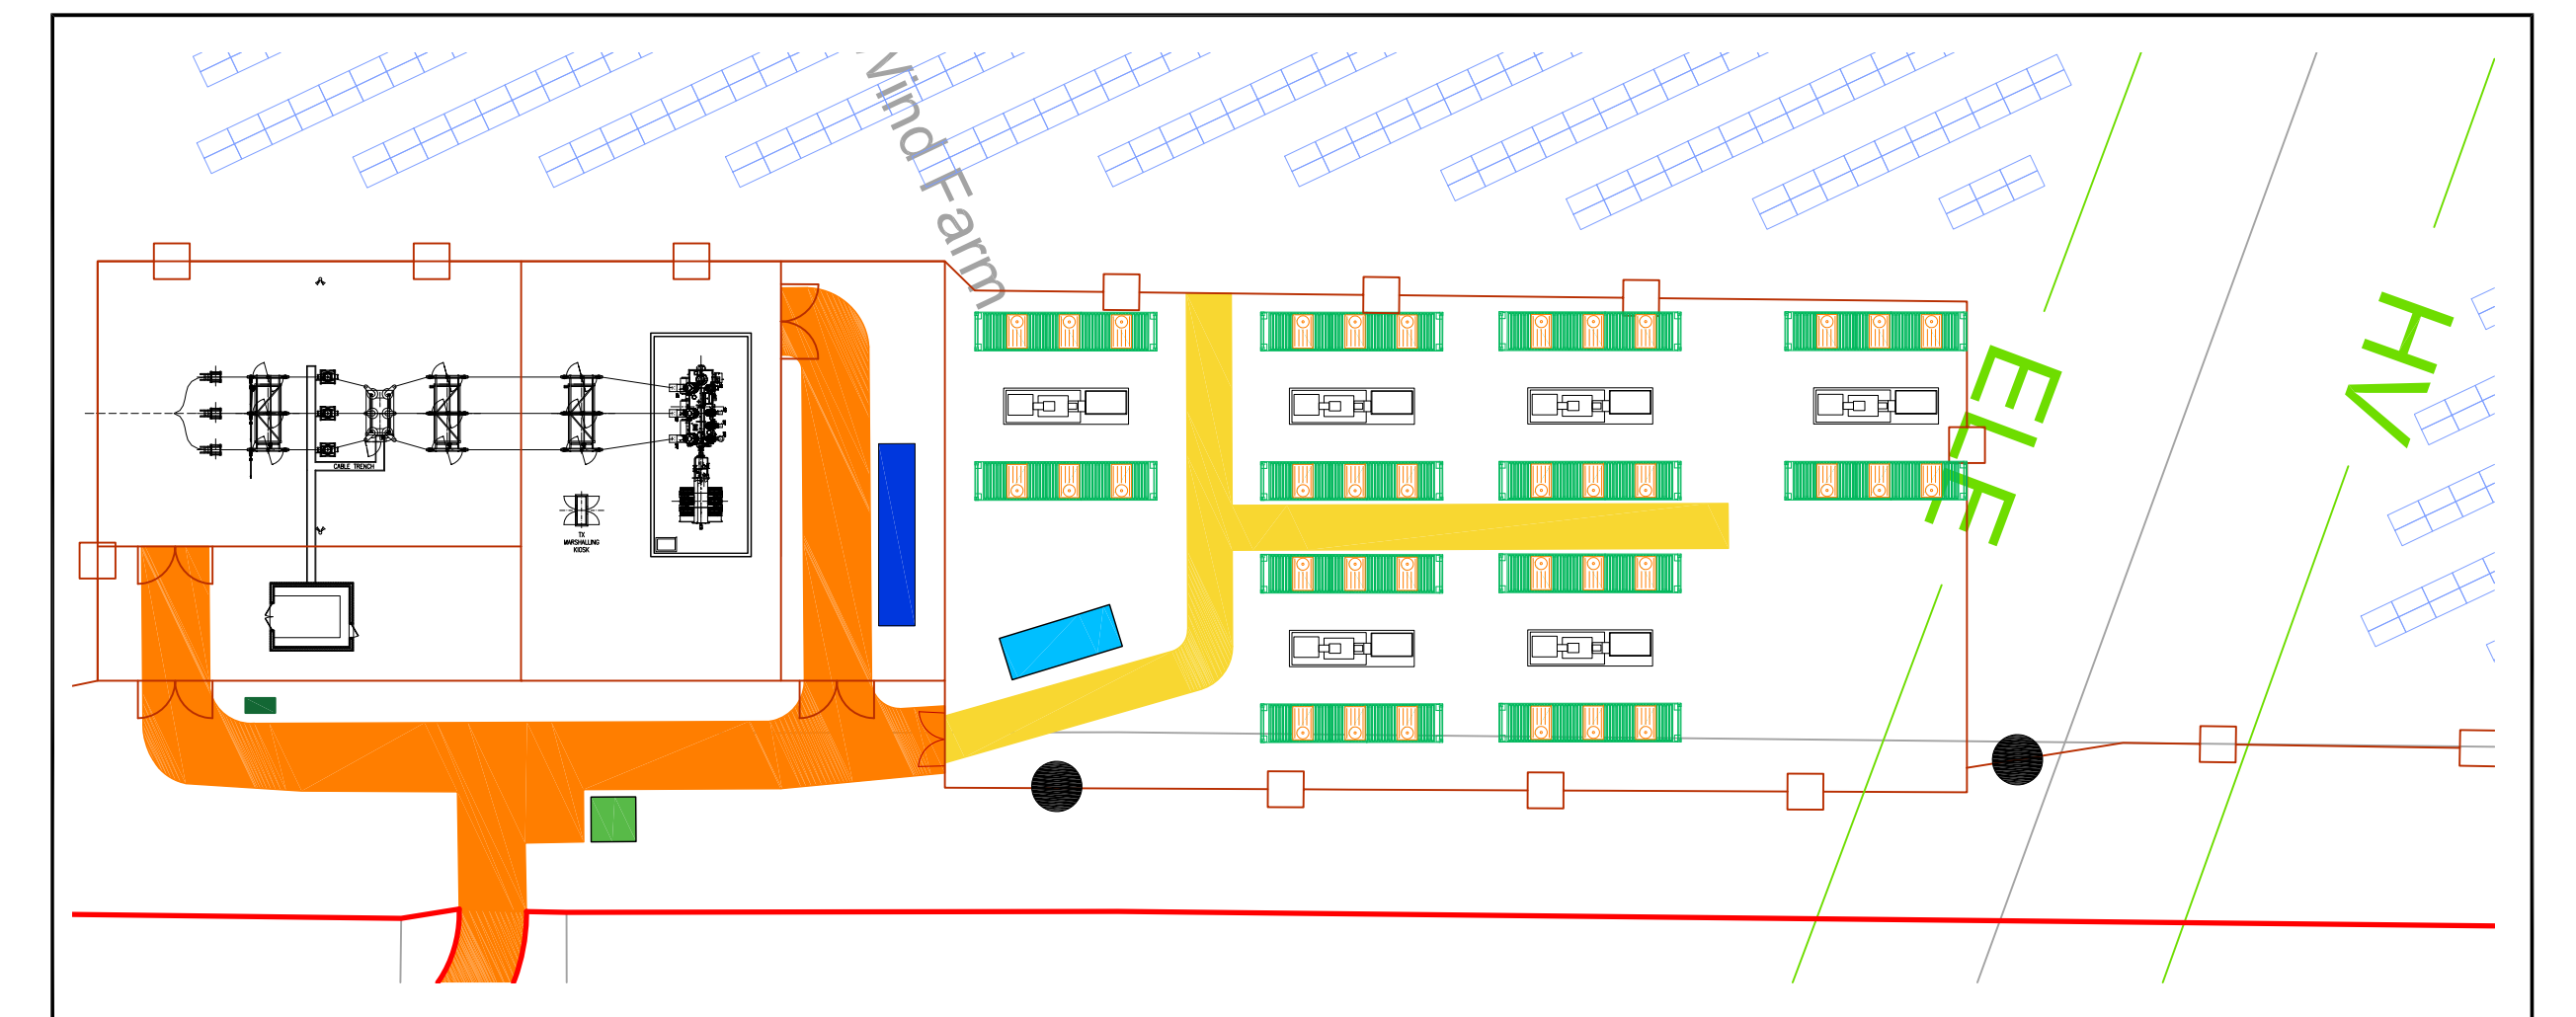

SUBSTATION COMPOUND & BATTERY SITE DETAIL

Scale: 1:500@A0

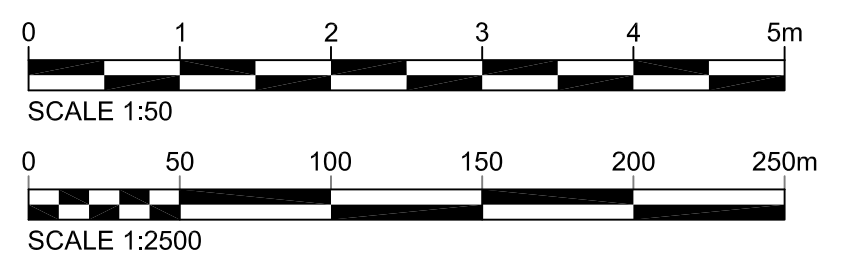

Status:

FOR PLANNING

Project:

Vicarage Drove
Solar Farm

3rd Floor, 141 - 143 Connaught Road, London, EC2A 3EX

Tel: +44 (0)20 7188 0000

enquiries@renewableconnections.co.uk

www.renewableconnections.co.uk

Drawing Title:

Vicarage Drove Solar Farm
Indicative Layout Plan

Drawn:

HN

Checked:

TG

Project Code:

16.03.2021

Drawing Number:

RNC004-PL-01

Sheet Size:

A0

Scale:

A.N

Revision:

12