

This drawing is the copyright of Renewable Connections and must not be reproduced in whole or in part or used in any manner without their written permission.


Scaled dimensions must not be taken from this drawing. All dimensions are to be confirmed on site prior to commencement of work.

Revisions:

Revision	Date	Revision Notes	Drawn	Inspected
01	10.09.21	First Issue	JS	EP

NOTES:

1. Dimensions will vary, dependant on manufactures selected at the detailed design stage. Measurements are indicative only.
2. For the insurability of the solar park are security cameras and motion detection may be required.

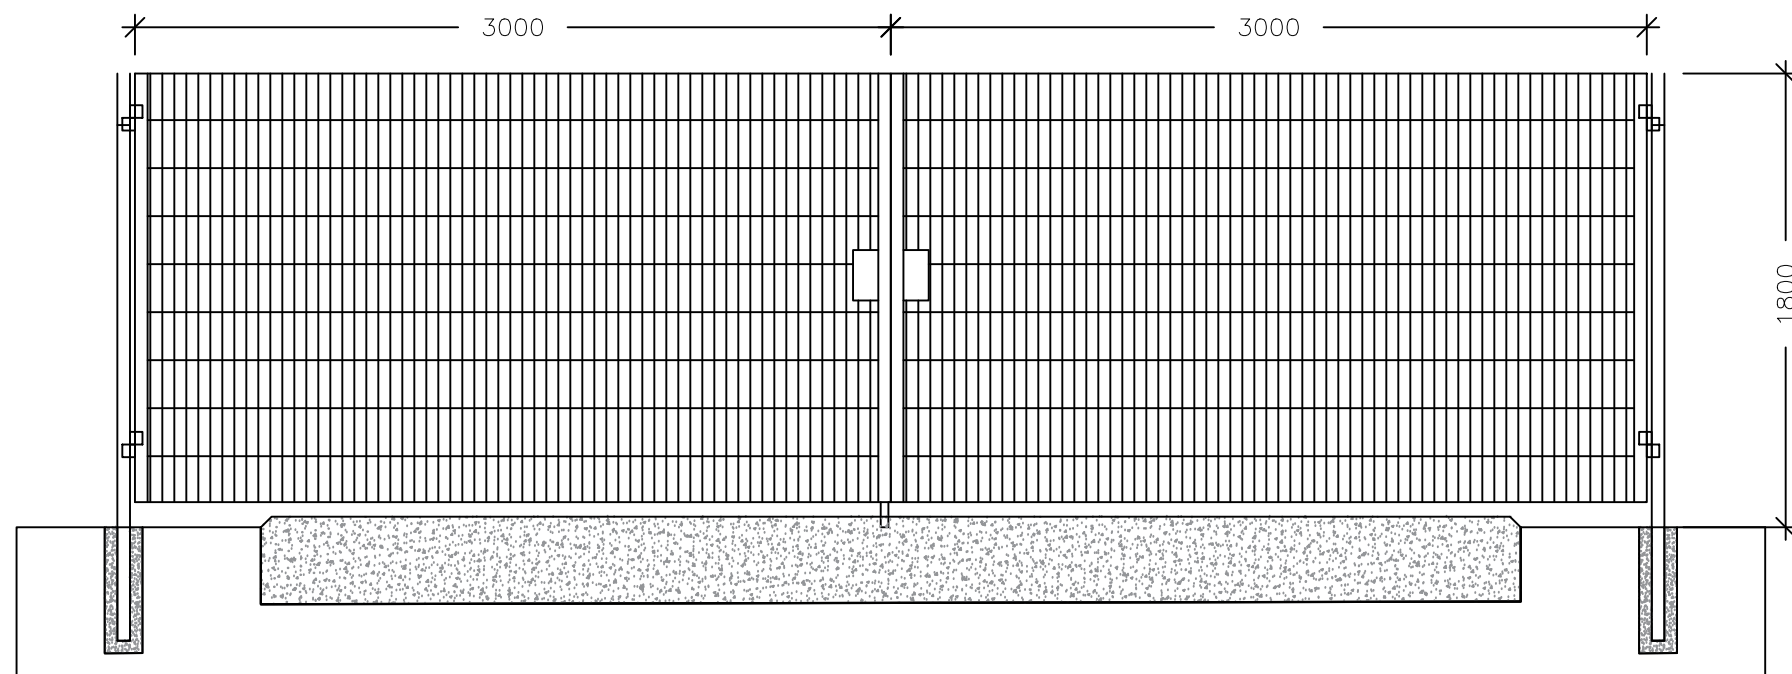

Status:

## FOR PLANNING



3rd Floor, 141 – 145 Curtain Road, London, EC2A 3BX  
Tel: +44 (0)20 7749 2400  
enquiries@renewableconnections.co.uk  
www.renewableconnections.co.uk/

Drawing Title:

### Access Gate Elevation

Drawn: <b>JS</b>	Checked: <b>EP</b>	First Issued: <b>10.09.2021</b>
Project Code:          Drawing Number:		
<b>RNC004- SD-04</b>		
Sheet Size: <b>A3</b>	Scale: <b>1:30</b>	Revision: <b>01</b>

