

Revisions:


Revision	Date	Revision Notes	Drawn	Inspected
01	10.09.21	First Issue	JS	EP

NOTES:

GEOGRID TENSAR TRIAX TX160
(OR EQUIVALENT)

GEOGRID TENSAR TRIAX TX160
(OR EQUIVALENT)

TERRAM PERMEABLE
SEPARATION LAYER

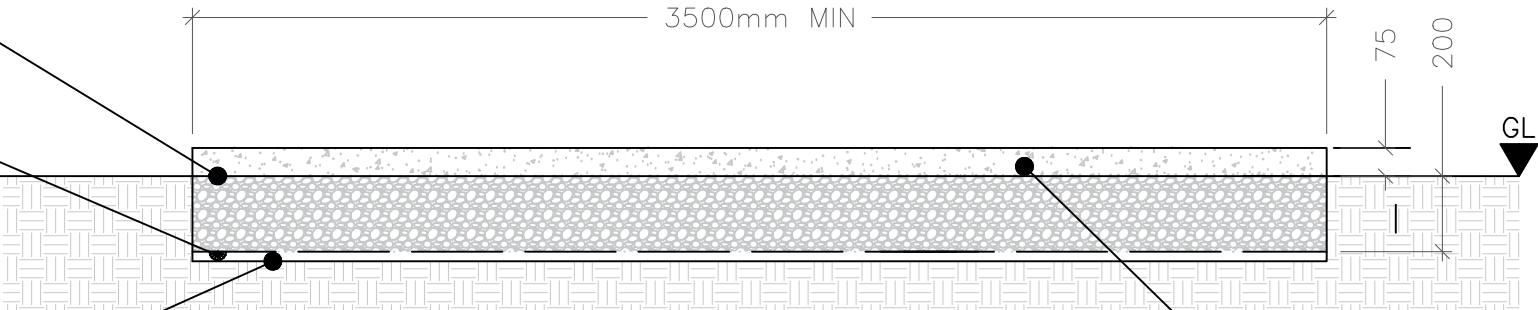

SECTION VIEW

40 MM TO DUST CRUSHED STONE
(SWH803-TYPE 1)

Status: **FOR PLANNING**



renewable
connections

3rd Floor, 141 - 145 Curtain Road, London, EC2A 3BX
Tel: +44 (0)20 7749 2400
enquiries@renewableconnections.co.uk
www.renewableconnections.co.uk/

Drawing Title: **Access Track Cross Section**

Drawn: JS	Checked: EP	First Issued: 10.09.2021
Project Code: RNC004-		Drawing Number: SD-05
Sheet Size: A3	Scale: 1:20	Revision: 01

