
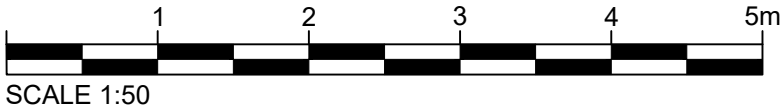


This drawing is the copyright of Renewable Connections and must not be reproduced in whole or in part or used in any manner without their written permission.
Scaled dimensions must not be taken from this drawing. All dimensions are to be confirmed on site prior to commencement of work.

Revisions:

Revision	Date	Revision Notes	Drawn	Inspected
01	10.09.21	First Issue	JS	EP

NOTES:

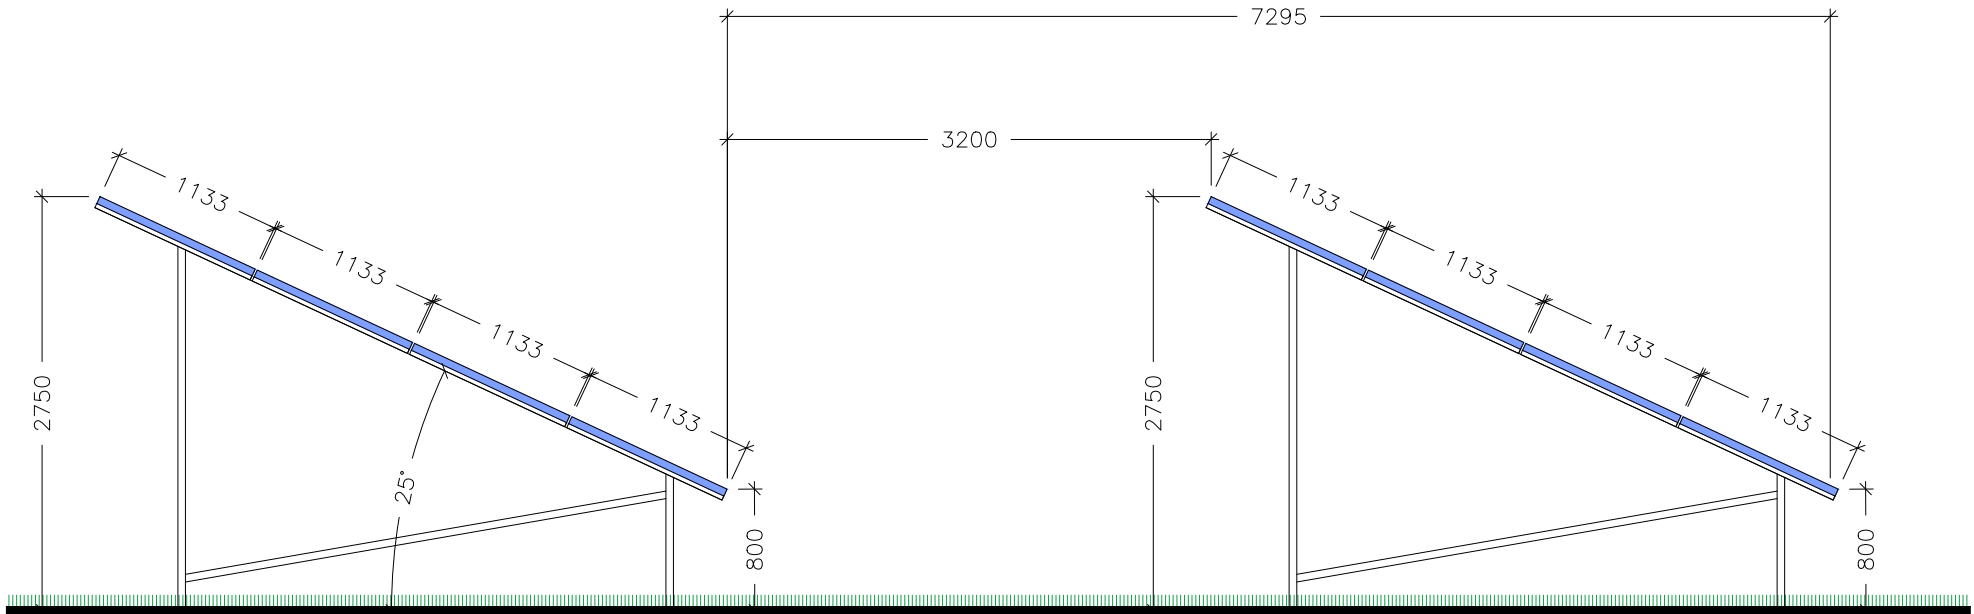

Status:

FOR PLANNING



3rd Floor, 141 - 145 Curtain Road, London, EC2A 3BX
Tel: +44 (0)20 7746 2400
enquiries@renewableconnections.co.uk
www.renewableconnections.co.uk/

Drawing Title:
**FIXED Panel Cross
Section Detail**

Drawn: JS	Checked: EP	First Issued: 10.09.2021
--------------	----------------	-----------------------------

Project Code: **RNC004-** Drawing Number: **SD-10**

Sheet Size: A3	Scale: 1:50	Revision: 01
--------------------------	-----------------------	------------------------