



PROPOSED ARRANGEMENT – STORAGE SHED
SCALE 1:100

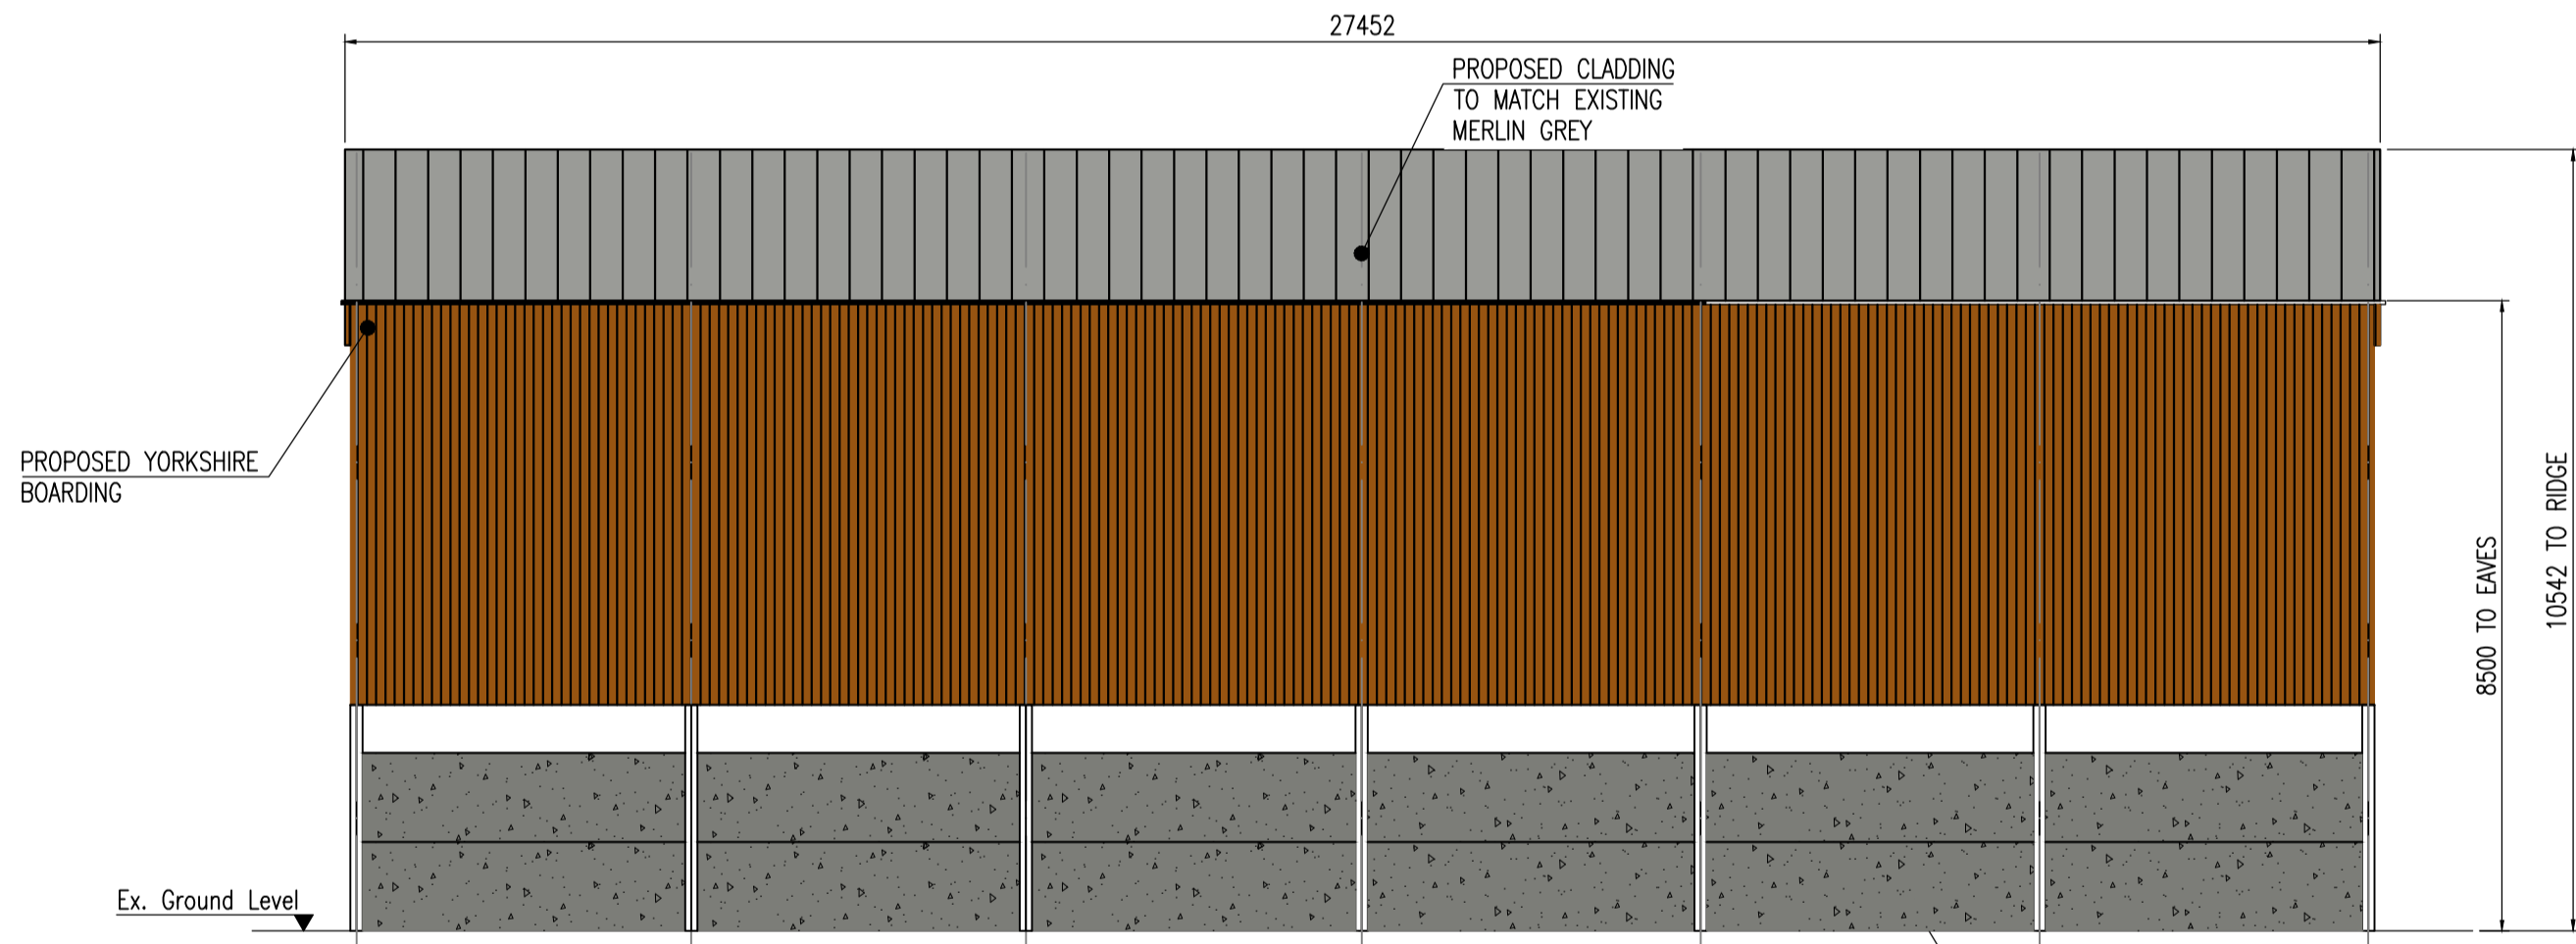


PROPOSED SIDE ELEVATION
EAST & WEST
SCALE 1:100

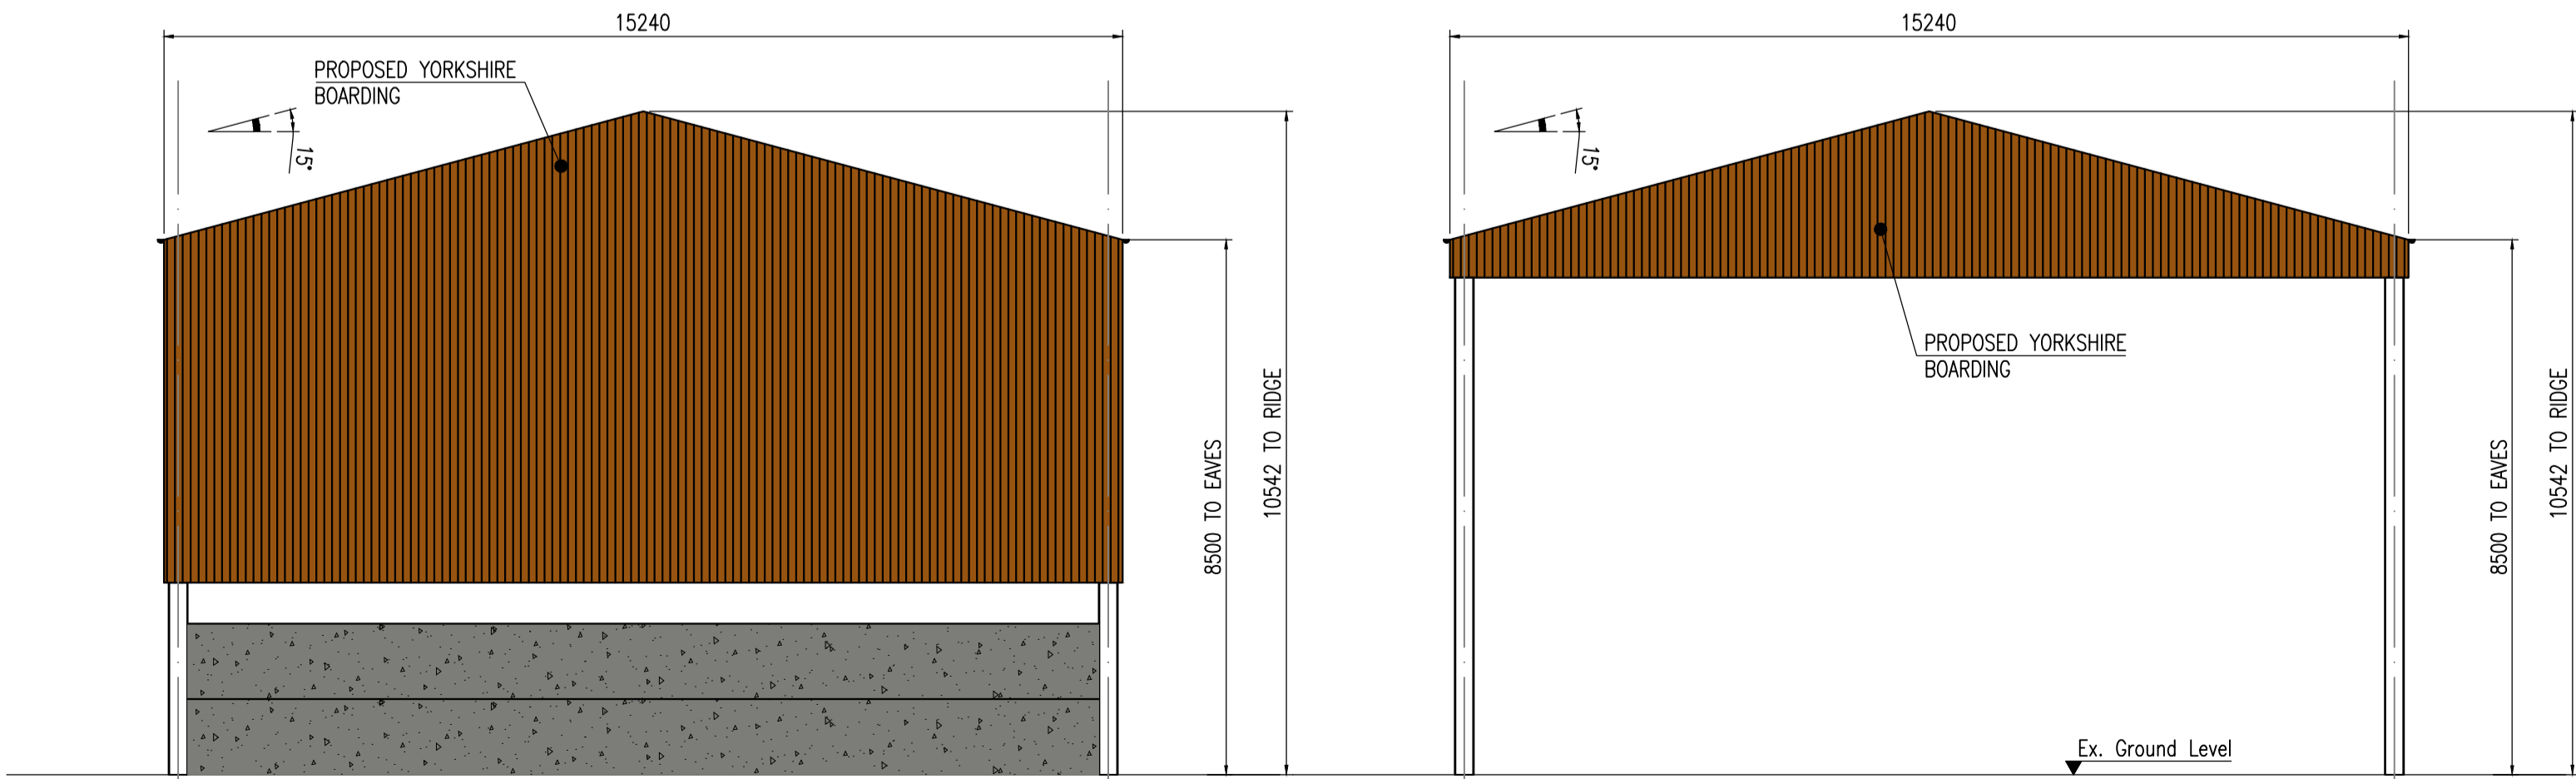

PROPOSED GABLE ELEVATION
NORTH
SCALE 1:100

PROPOSED GABLE ELEVATION
SOUTH
SCALE 1:100

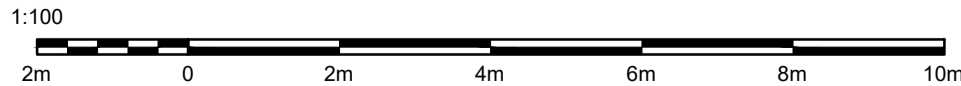

Rev	Date	Remarks
Status	FOR PLANNING AGRICULTURAL DETERMINATION	
Project	Proposed Agricultural Storage Building, Rockerdam Farm Punchbowl Lane, Brothertoft For Mr R Catlin	
Title	Proposed Store Building Proposed Arrangements & Elevations	
Date	Feb. '24	Scale 1:100 @A1
Drawn	JL	Checked RC
Design	-	File Name ROC-23
DRG No. ROC-23		Rev -