

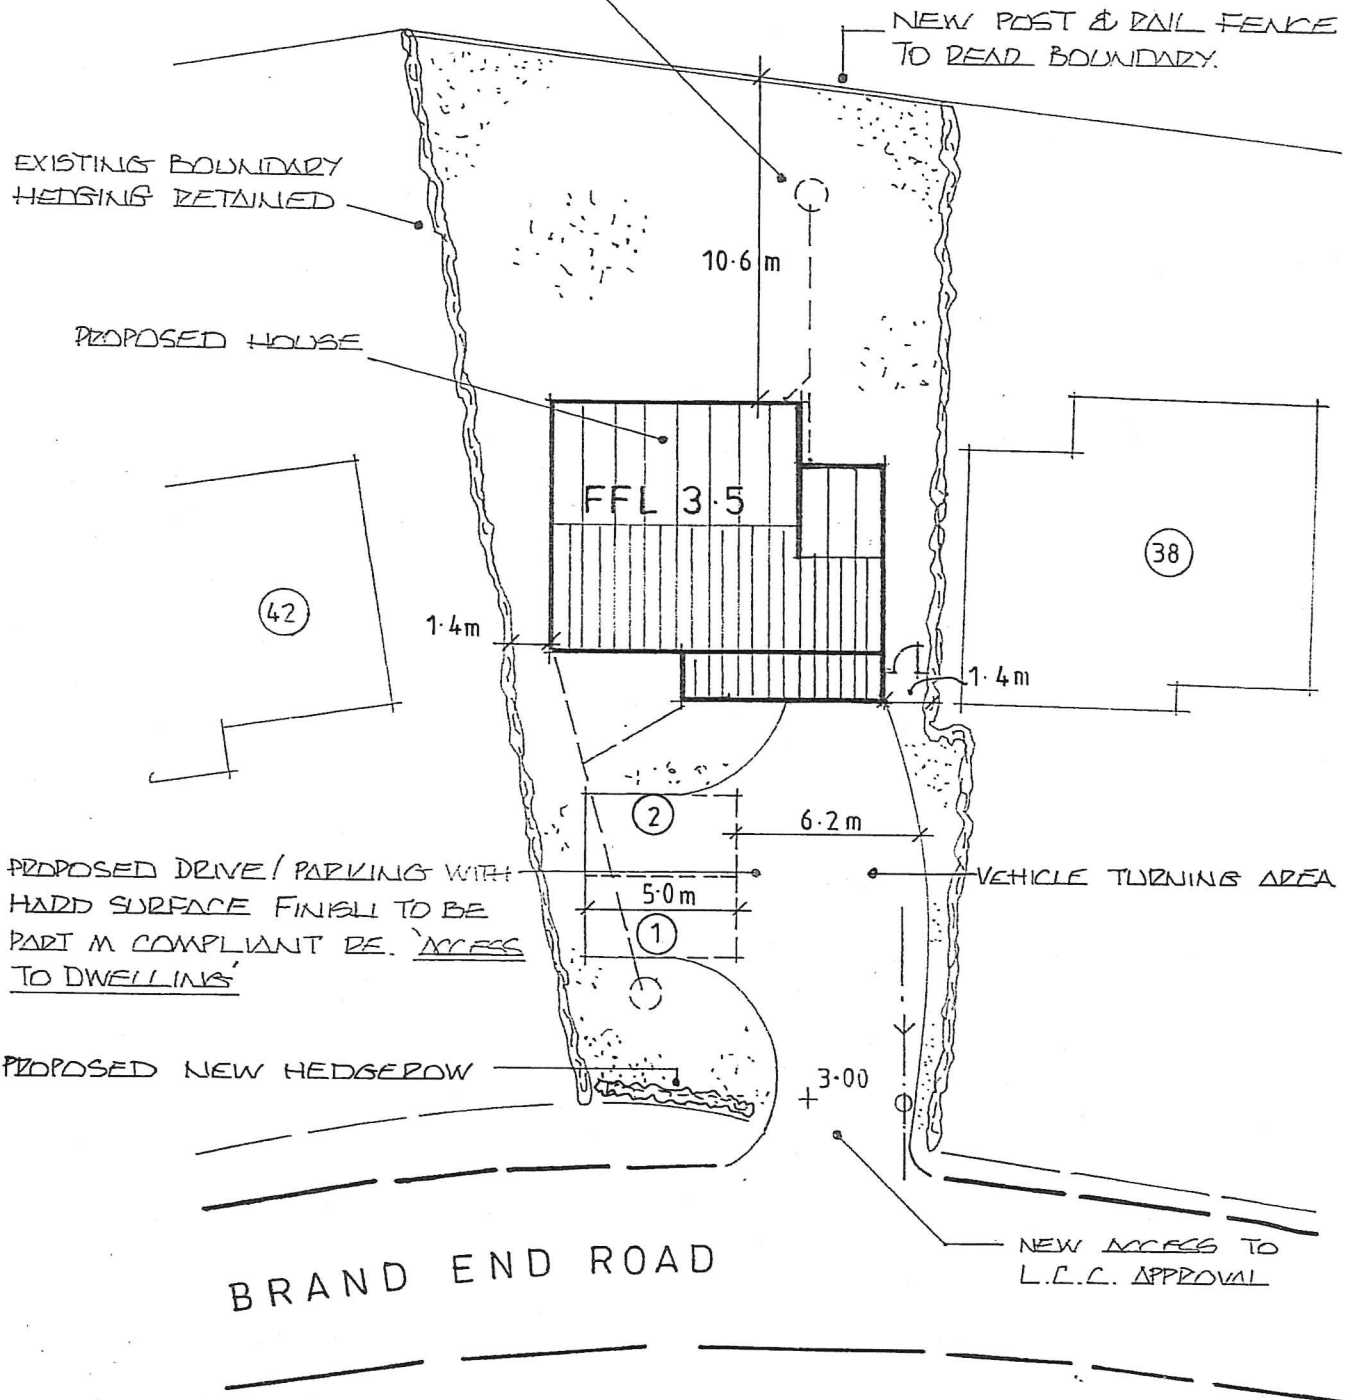


SURFACE WATER TO SOAKAWAYS MIN 5000
FROM BUILDINGS. — 1m³ MIN VOLUME BELOW
INVERT WITH CLEAN RUBBLE FILL & TERRAM
COVER OVER. — SUBJECT TO PERCOLATION
TEST.

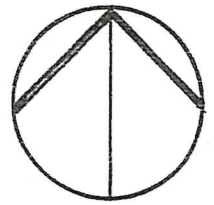

ROOF & BLOCK PLAN 1 / 250

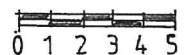

PROPOSED HOUSE & GARAGE AT BRAND END ROAD
BUTTERWICK BOSTON PE22 0JD for MR. J. SKINNER

Drwg No.

JS / 2