


Base Plan

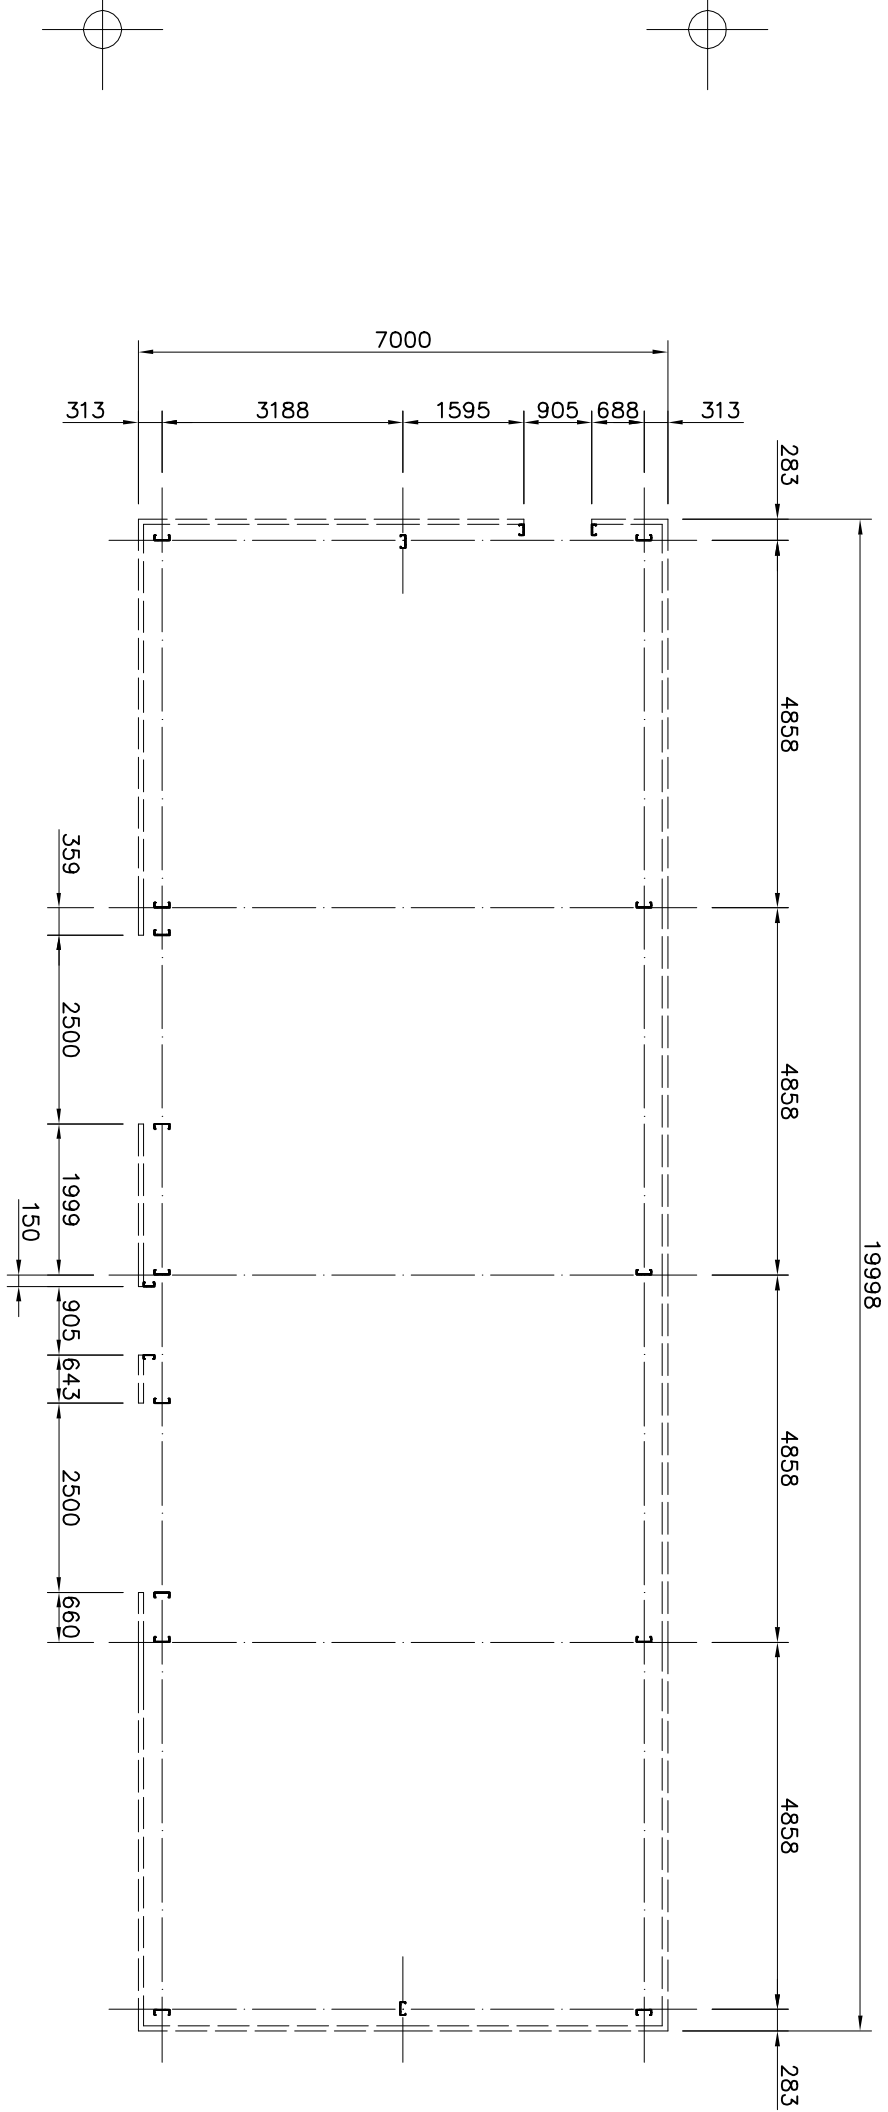

Notes:

Revisions:



Bewdley Business Park
A456 Longbank, Bewdley
Worcestershire, DY12 2TZ
Tel 01562 544210
omegasteelbuildingsolutions.co.uk

Steel Framed Building
at
Boston College, Boston, PE21 6JF
for
Castle Steel Buildings Ltd

03/03/2022	Scale: 1 : 100
------------	----------------

Base Plan

SCN1936	01	—
---------	----	---