




EXISTING ELEVATIONS

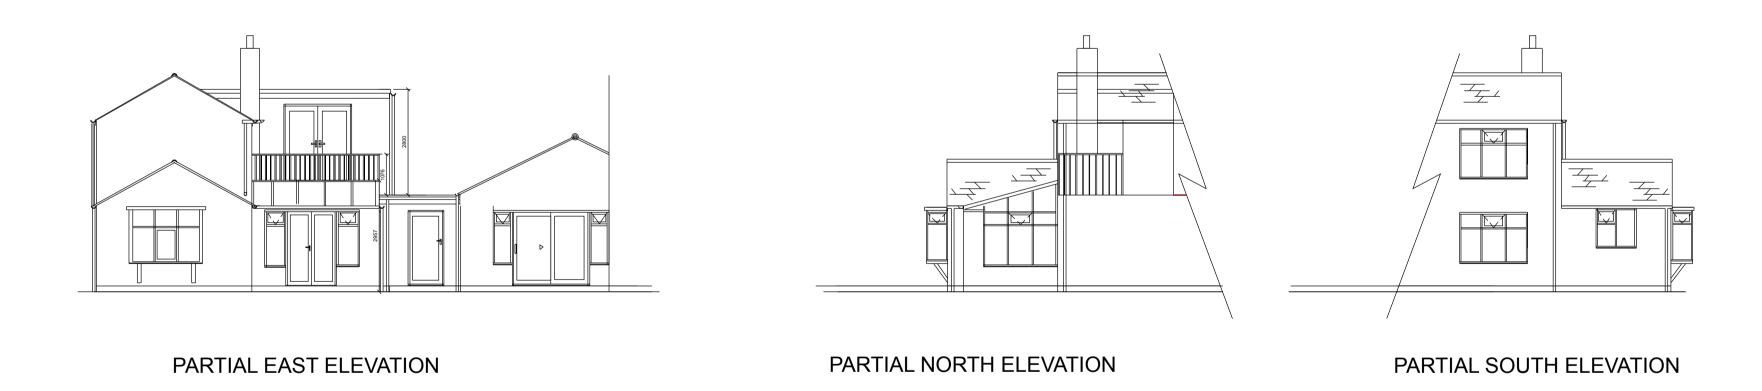


PROPOSED ELEVATIONS

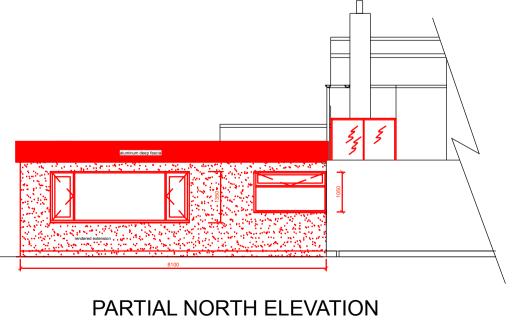




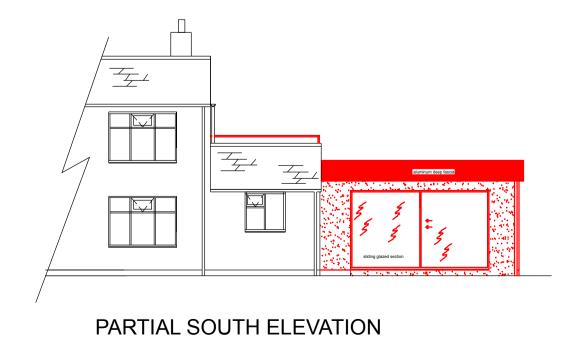

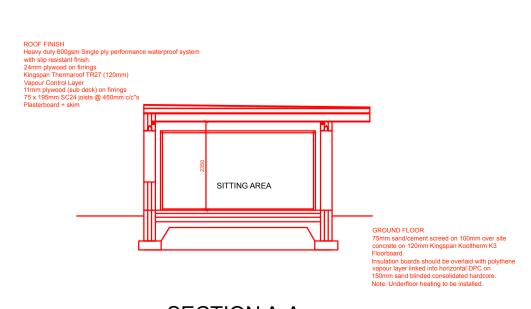

SECTION A-A

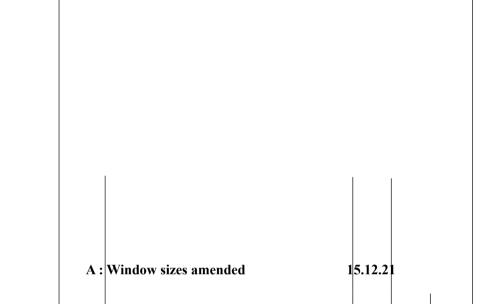

Holly Cottage, Church Green Lane, Frampton, PE20 1RN

Approvals:

Planning permission:
Building Control:

Proposed extension to form kitchen/diner & sitting area

rawing Title:

Exístíng/Proposed

Layout/Elevatíons

Nov 2021		1:100	
Drawn by:	Date:	Checked by:	Date:
N.A.O	Nov 2021		

Drawing Number:	Rev:
21/HC/03A	
Status:	
BC APPLICATION	
Boy in a Elektricit	