


Oriental Palace - Boston PE21 8RE

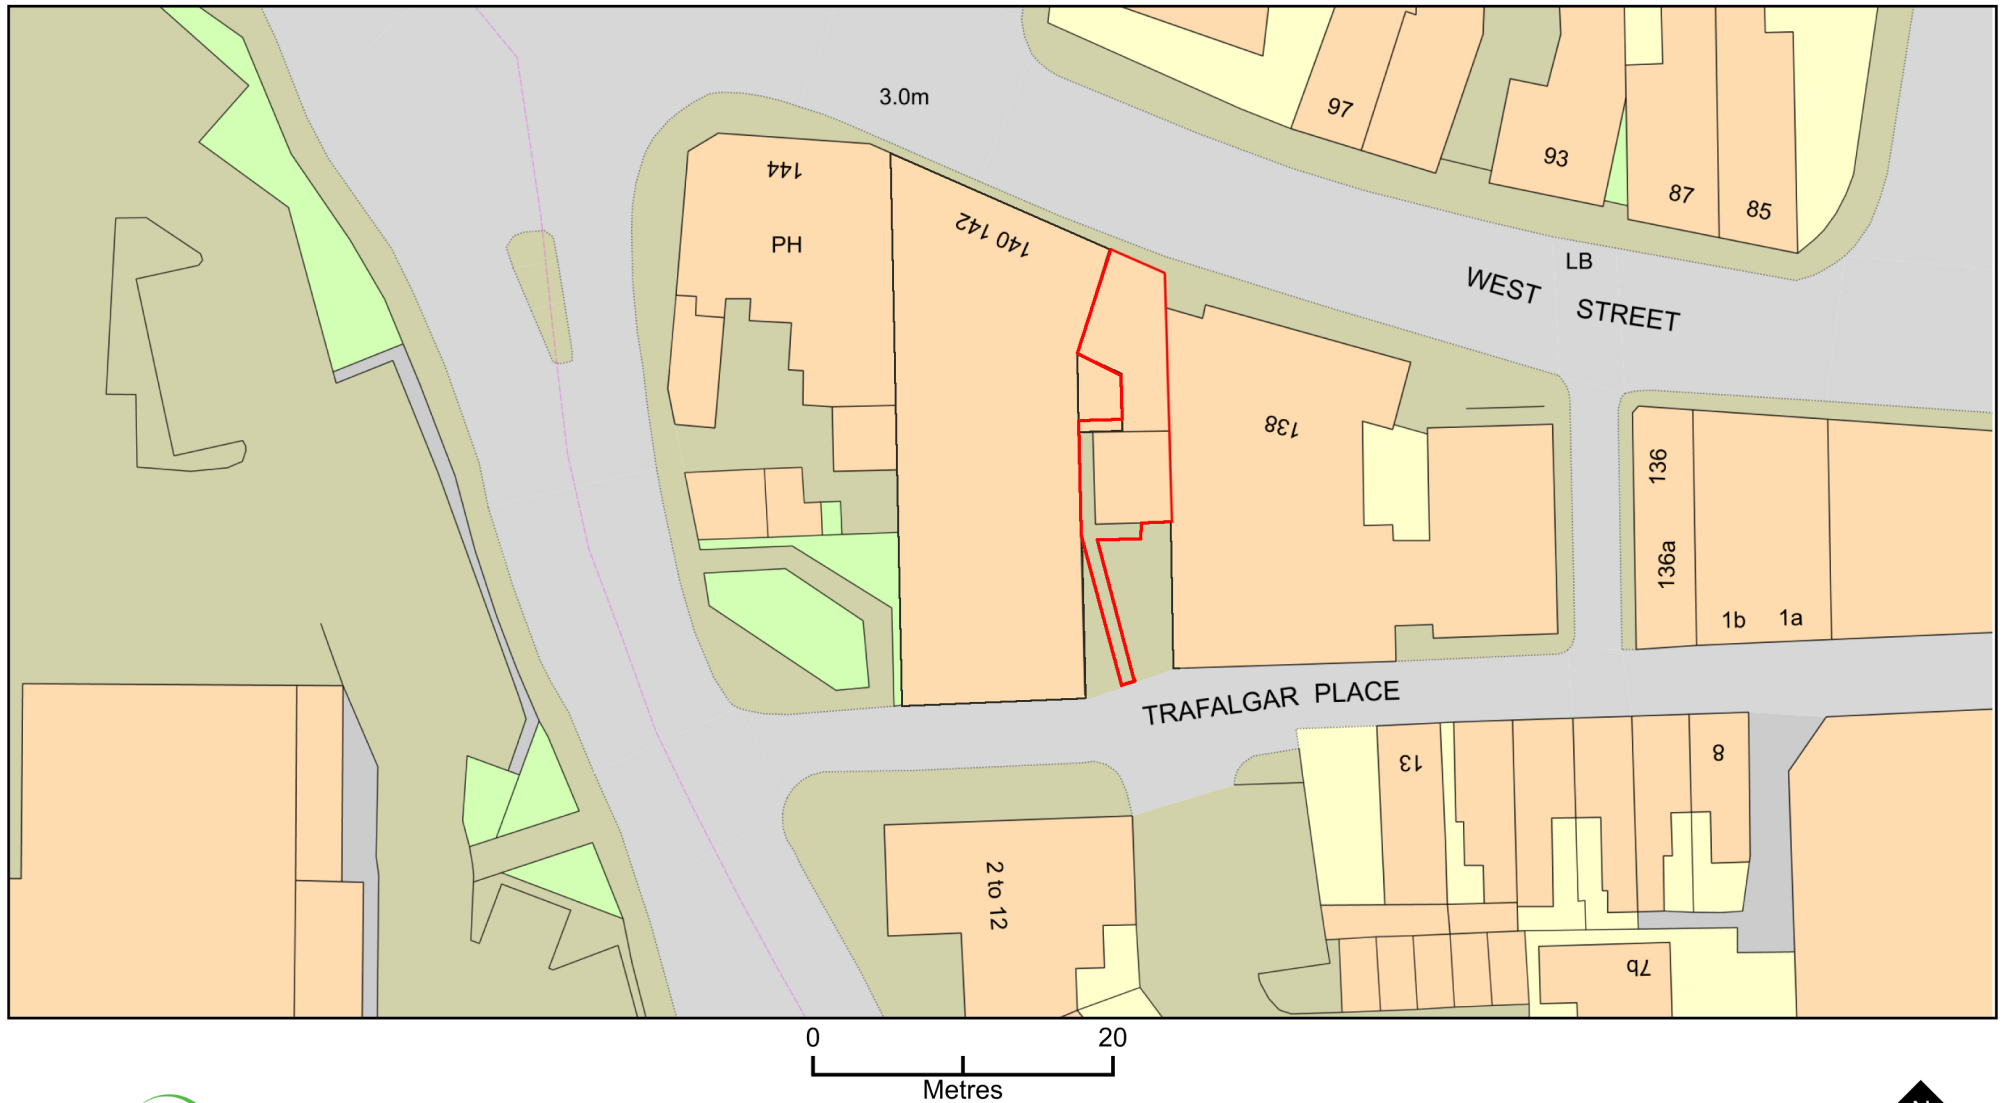

Plan Produced for: steveturnerDESIGN Ltd

Date Produced: 22 Feb 2021

Plan Reference Number: TQRQM21053112615827

Scale: 1:500 @ A4

© Crown copyright and database rights 2019 OS 100042766