


Appendix B - Planting Schedule

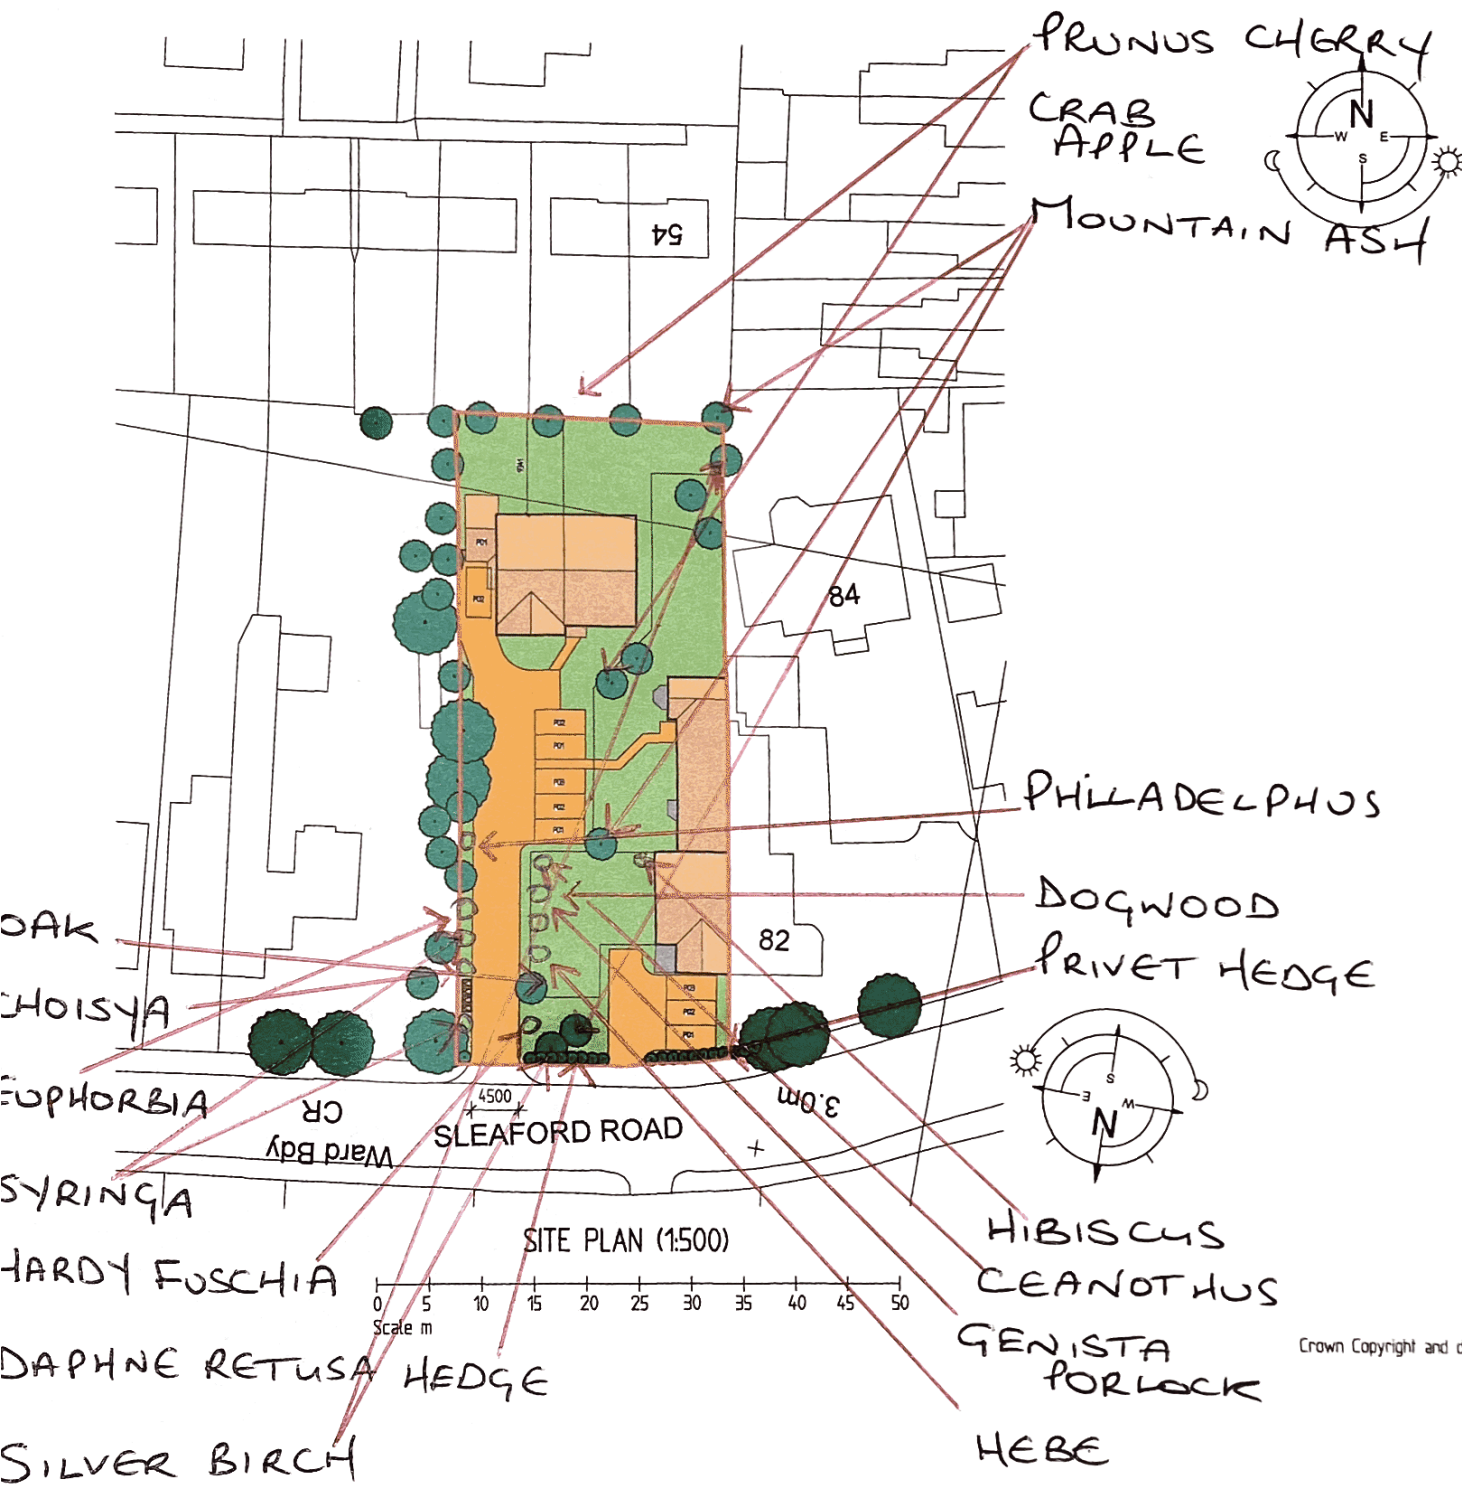

REV.	DATE	COMMENTS
PROJECT 80 Sleaford Road, Boston, Lincolnshire, PE21 8EU		
DRAWING TITLE Redevelopment SITE & LOCATION PLANS		
SK-tec Ltd Planning & Technical Solutions 91 Loddon Bridge Road, Woodley, Reading, Berkshire, RG26 4WE Tel: 01183 758857, Mob: 07714 100527 E-mail: sktec@sk-tec.co.uk		
CLIENT Derby Property Development Ltd		
SCALE As Shown (A3)		DATE Nov '19
DRG. No. 19/728-01		REV. A