

NOTES - GENERAL:

DO NOT SCALE THIS DRAWING

ALL DIMENSIONS, DETAILS, COMPONENTS AND ASSEMBLIES SHALL BE VERIFIED BY THE CONTRACTOR PRIOR TO CONSTRUCTION, MANUFACTURE OR SUPPLY.

ALL MATERIALS, CONSTRUCTION AND DETAILS SHOWN OR IMPLIED BY THIS DRAWING MUST COMPLY WITH CURRENT BRITISH STANDARDS, CODES OF PRACTICE, PLANNING / BUILDING REGULATIONS, H & SE LEGISLATION AND CLIENTS PARTICULAR SPECIFICATIONS.

CONFLICTING INFORMATION SHOWN OR IMPLIED SHALL BE REFERRED TO JO
CONSULTANCY LTD

THIS DRAWING AND THE WORKS DEPICTED ARE THE COPYRIGHT OF J.C. CONSULTANCY LTD AND MAY NOT BE REPRODUCED WITHOUT WRITTEN PERMISSION.

THIS DRAWING MUST BE READ IN CONJUNCTION WITH ALL ENGINEERS, ARCHITECTS AND SPECIALISTS DRAWINGS AND SPECIFICATIONS.

SURVEY DRAWINGS WHICH FROM THESE FEASIBILITY DETAILS HAVE BEEN PROVIDED BY OTHERS, WE CANNOT GUARANTEE THE ACCURACY OF ANY INFORMATION ISSUED BY THIRD PARTIES.

OPENING UP WORKS / FULL SITE INVESTIGATIONS HAVE NOT BEEN CARRIED OUT BY JC CONSULTANCY LIMITED, THEREFORE SOME INFORMATION WITHIN THESE FESIBILITY DETAILS MAY BE BASED ON INTERPRETATION AND ASSUMPTIONS. THE CONTRACTOR SHOULD INVESTIGATE AND CONFIRM ALL EXISTING DETAIL. ANY DISCREPANCIES SHOULD BE REPORTED TO THE ENGINEER FOR COMMENT PRIOR TO CARRYING OUT THE WORKS.

ALL DIMENSIONS ARE TO BE CHECKED BY THE CONTRACTOR PRIOR TO CARRYING OUT THE STRUCTURAL WORKS.

THIS DRAWING MUST BE READ IN CONJUNCTION WITH THE GENERAL NOTES LOCATED AT THE REAR OF THE STRUCTURAL CALCULATION PACKAGE REF JC1978-SC, PREPARED BY JC CONSULTANCY LTD.

Rev.	-				ISSUED TO CLIENT / LABC ARCHITECT FOR COMMENTS AND APPROVAL..
Date,	FEB 15				
Dwn.	JLH				
Chkd.	JCE				
Description					

FOR APPROVAL ONLY - NOT FOR CONSTRUCTION

jc consultancy LTD
consulting structural & civil engineers

Registered Office:-
Morgan House, Gilbert Drive,
Boston, Lincolnshire, PE23 7TQ.
T: (01203) 317340
E: info@jcconsultancy.ltd.com

structural engineers
civil engineers
building engineers
conservation engineers

Client

MR N WRIGHT

PROPOSED STRUCTURAL ALTERATIONS TO:
MARSH FARM COTTAGE, FRAMPTON ROADS,
FRAMPTON, BOSTON, LINGS PE20 1AY

Ordinance Survey / Block Plan

Drawn	Checked	Date	Scales
JLH	JCE	NOV 2014	VARIES - SEE DWG


JC/14/07/1978

© This drawing is the property of JC Consulting Limited and is issued in confidence. It must not be copied or disclosed to third parties without written permission.



©Crown Copyright. All rights reserved. Licence no. 10005166.

O.S. Plan
SCALE 1:1250

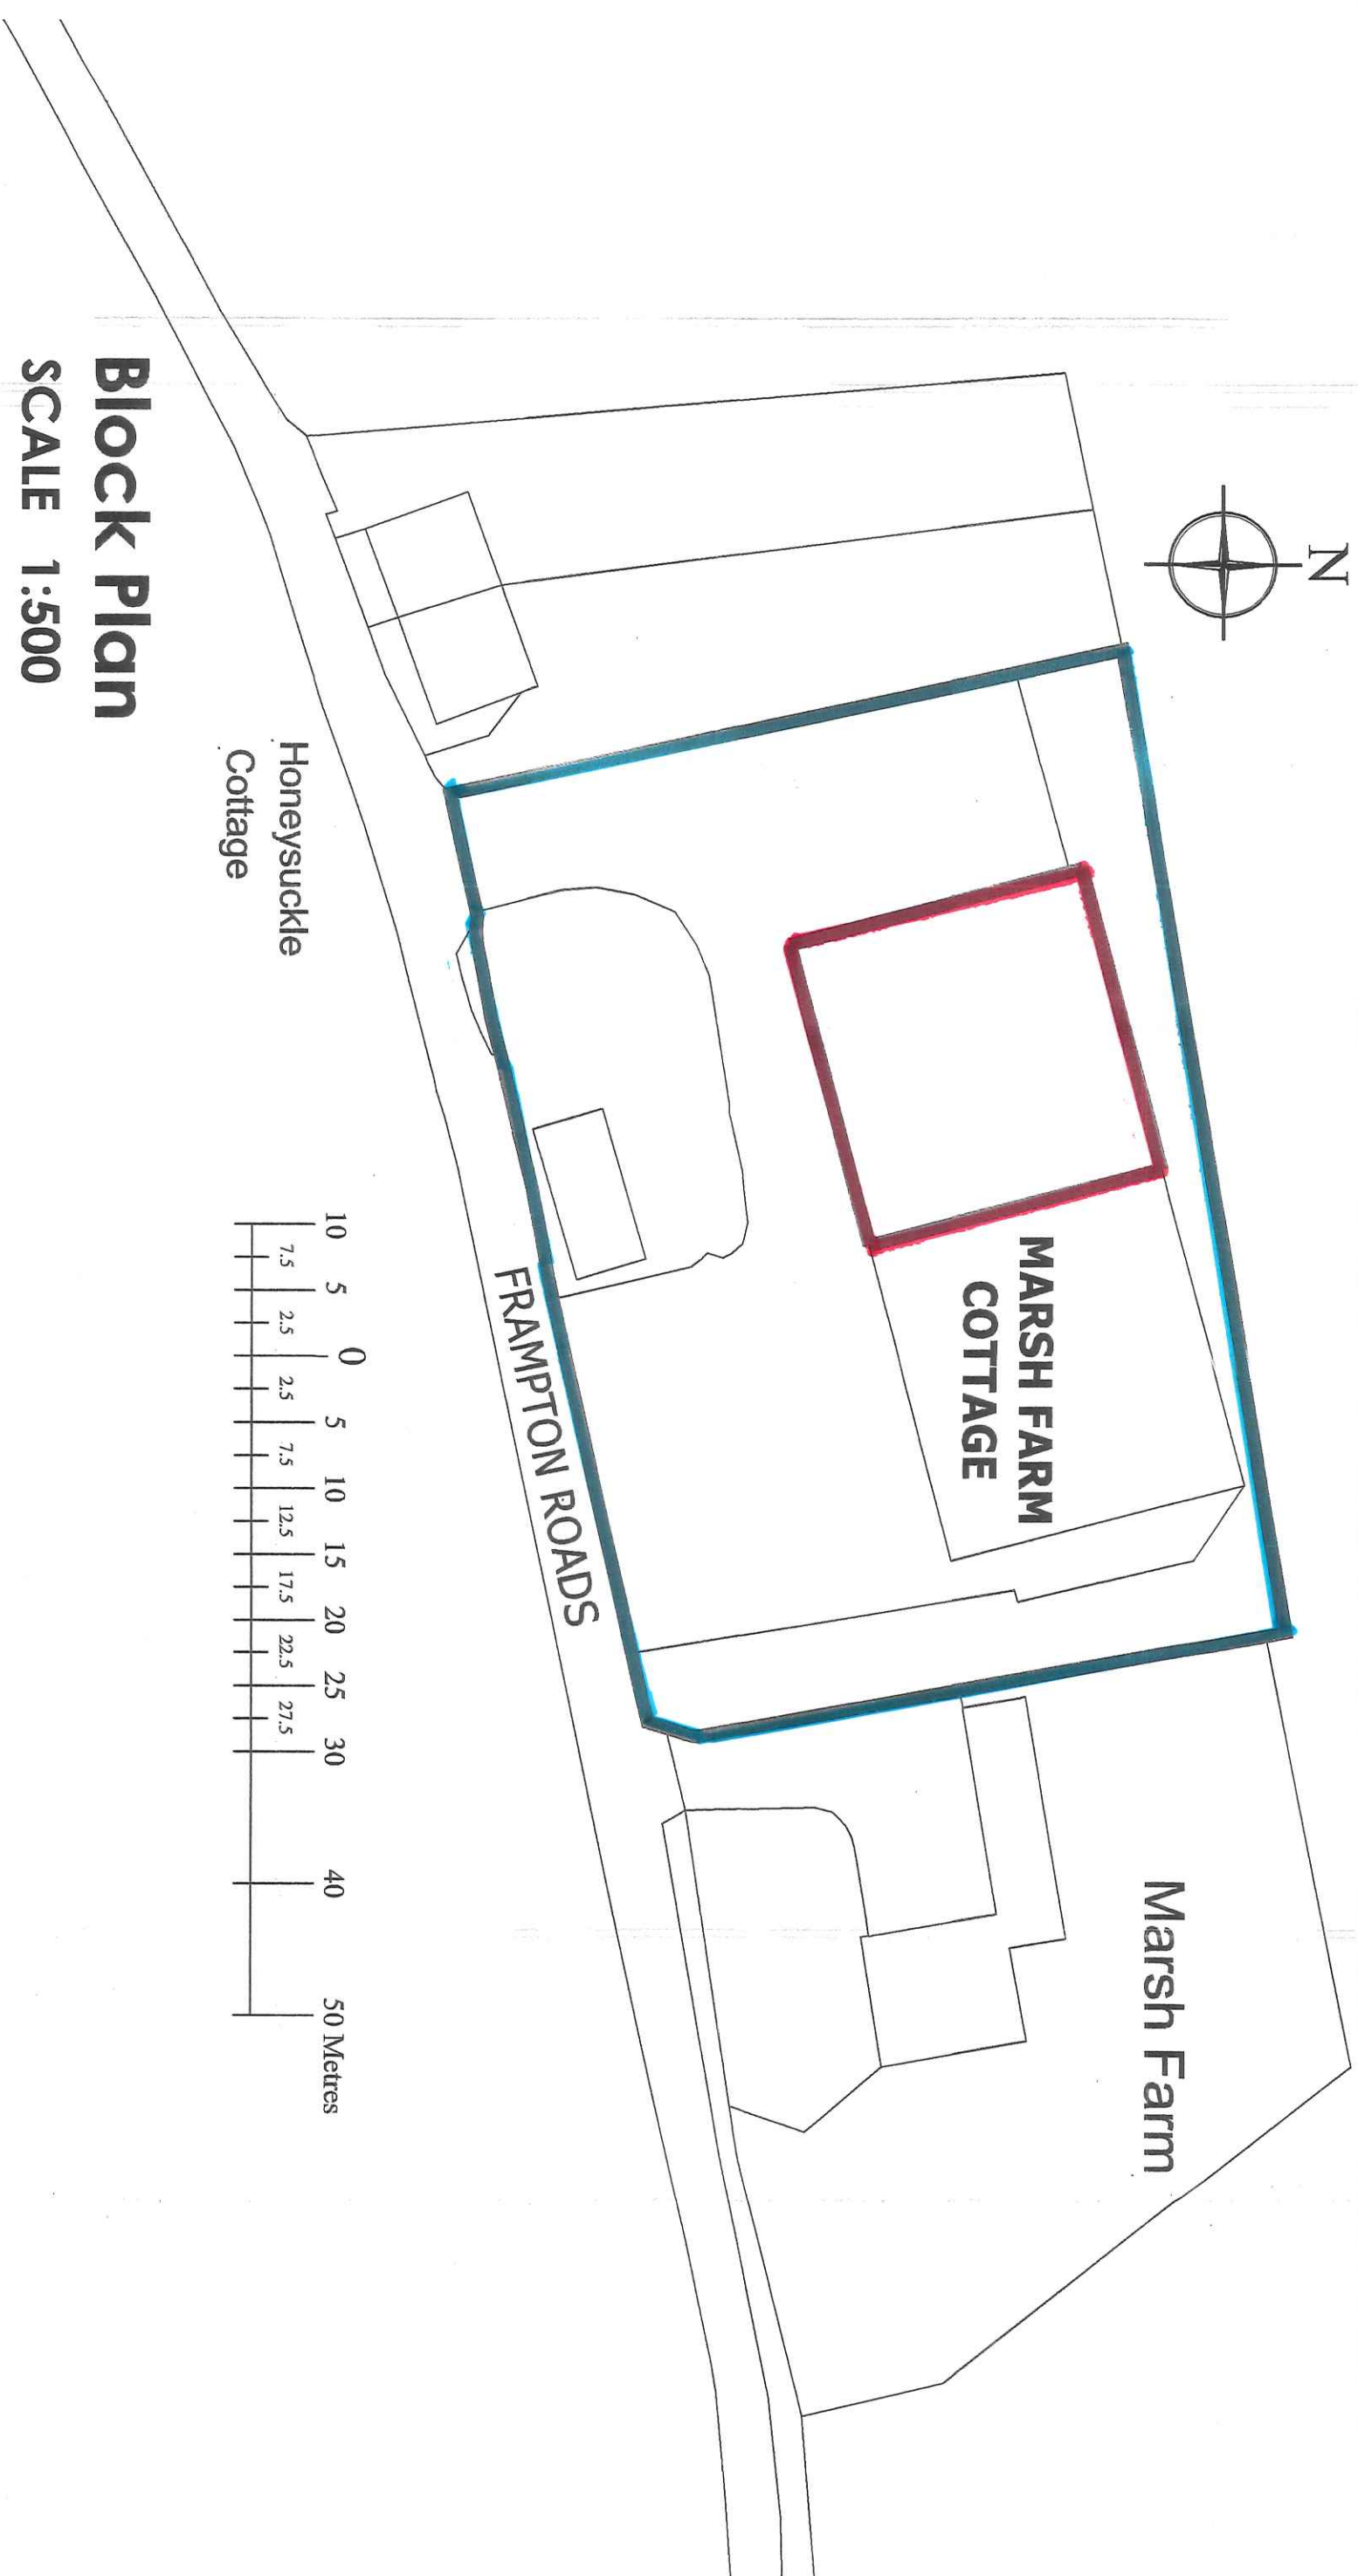

Block Plan

SCALE 1:500