
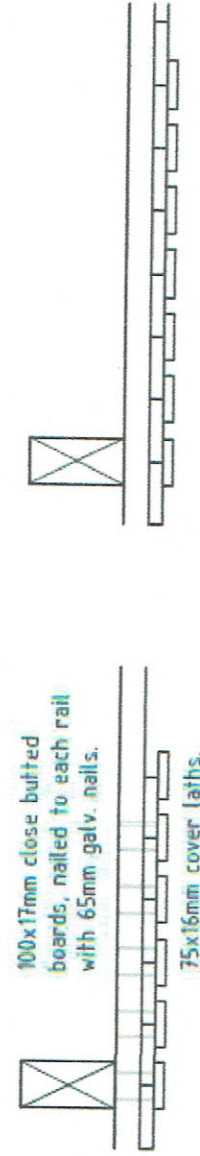


Sound Attenuation Fence

Typical Section

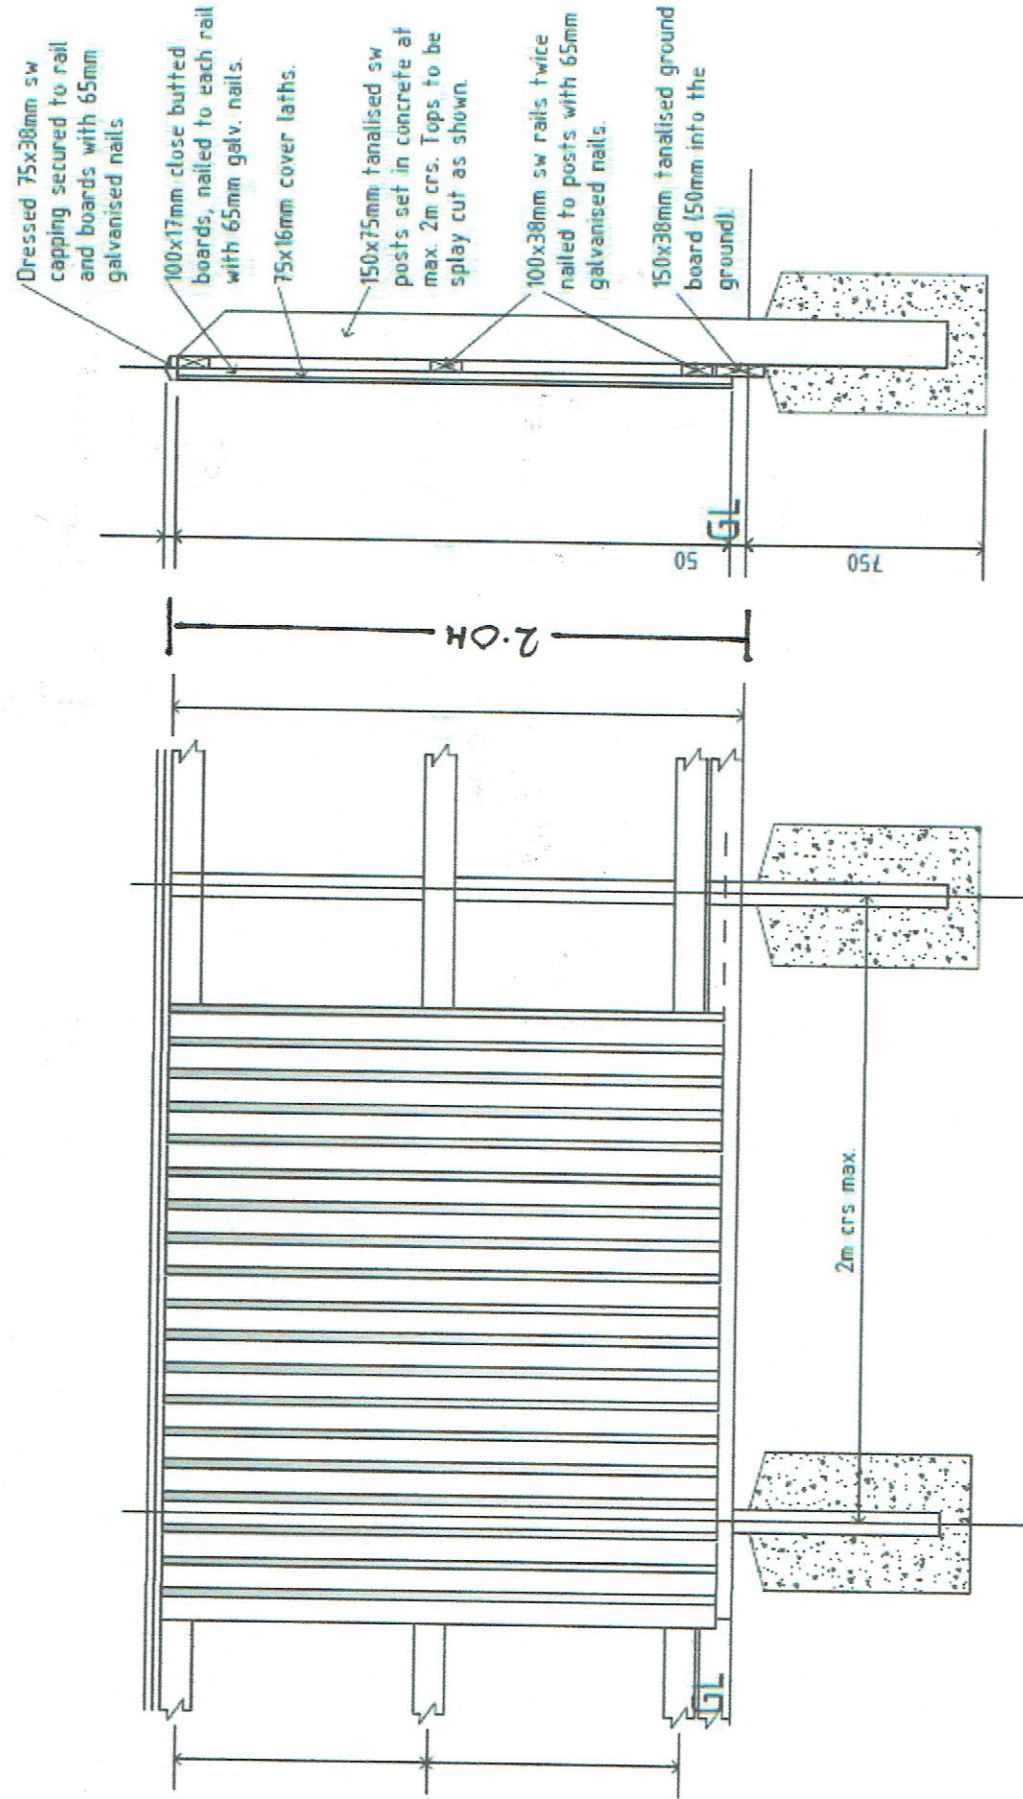

Typical Plan