
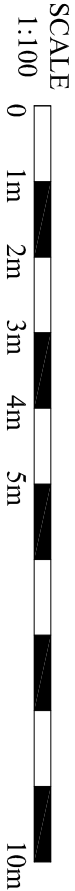
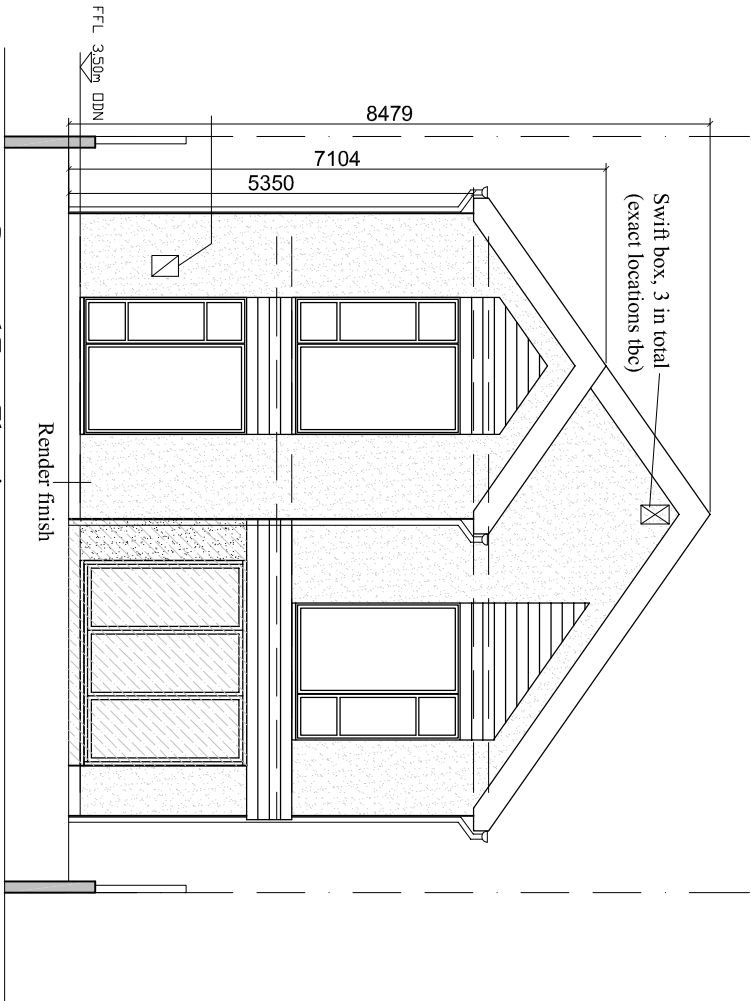


ALL DIMENSIONS TO BE CHECKED ON SITE BY CONTRACTOR.

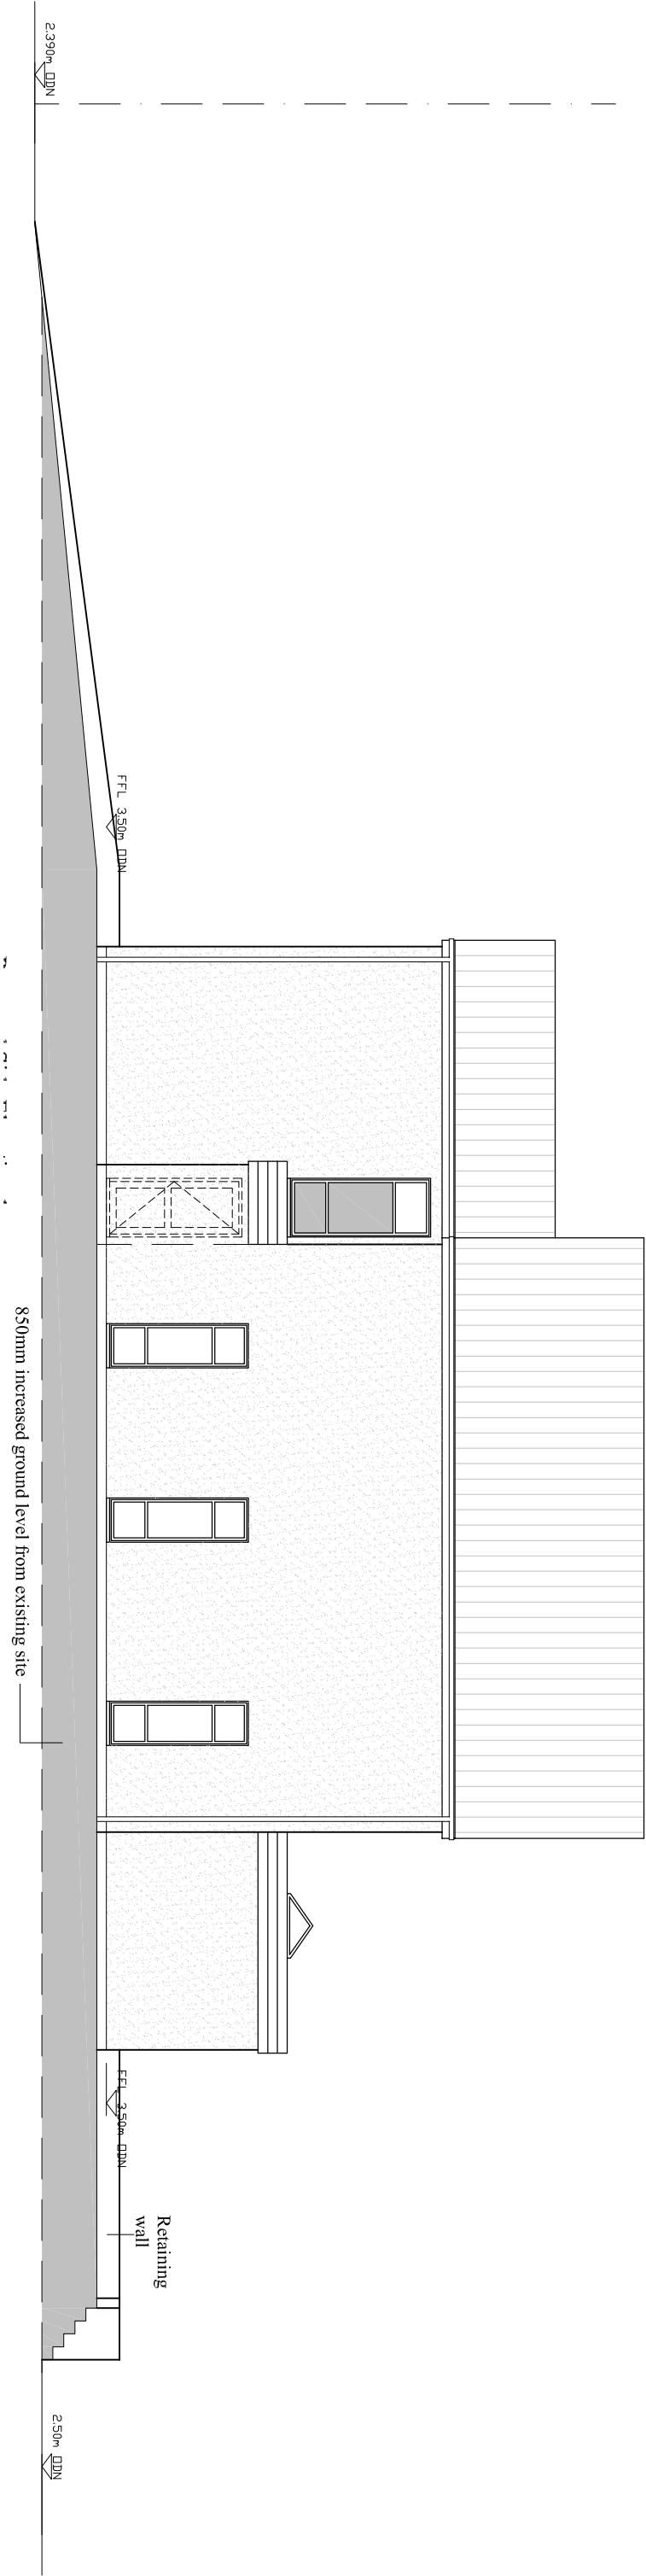

A Updated with ref to planning conditions 01/03/23 JIB
Rev Description Date By

DWG TITLE	PROPOSED ELEVS
ASHTONS PLOT	
SWINESHED ROAD	
FRAMPTON FEN	
BOSTON	
PE20 ISF	
C Lovatt	
SCALE	1:100@A3
DATE	OCT '22
DRAWING NO.	SWI-05
ISSUE	PLANNING