
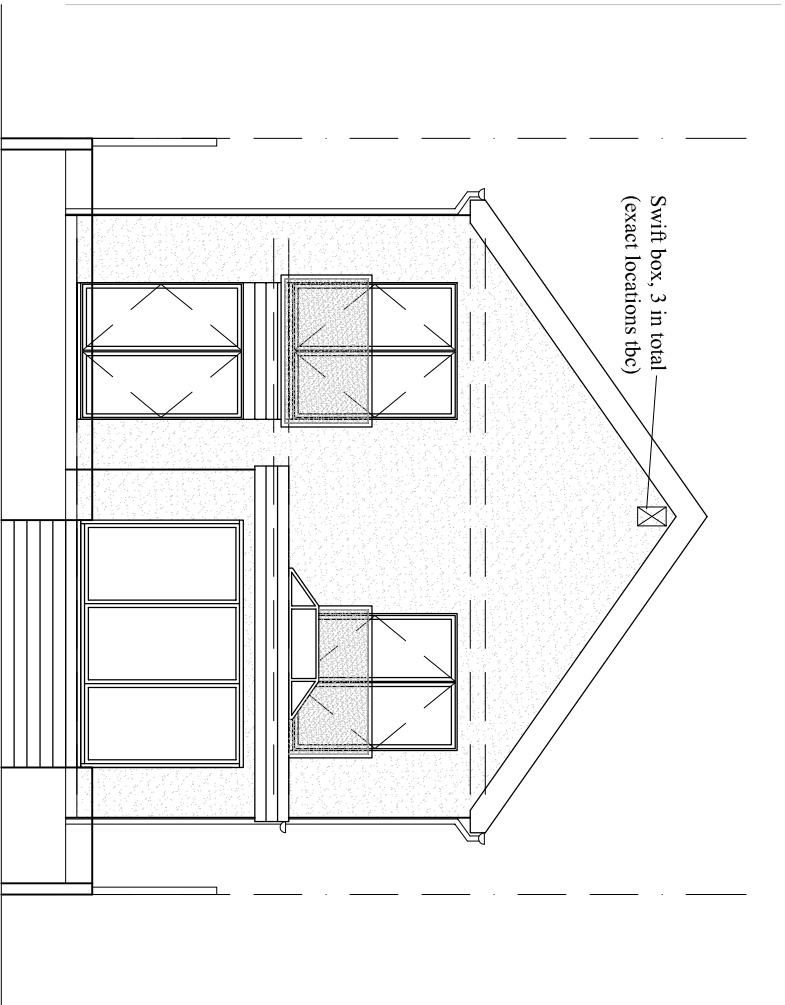


ALL DIMENSIONS TO BE CHECKED ON SITE BY CONTRACTOR.

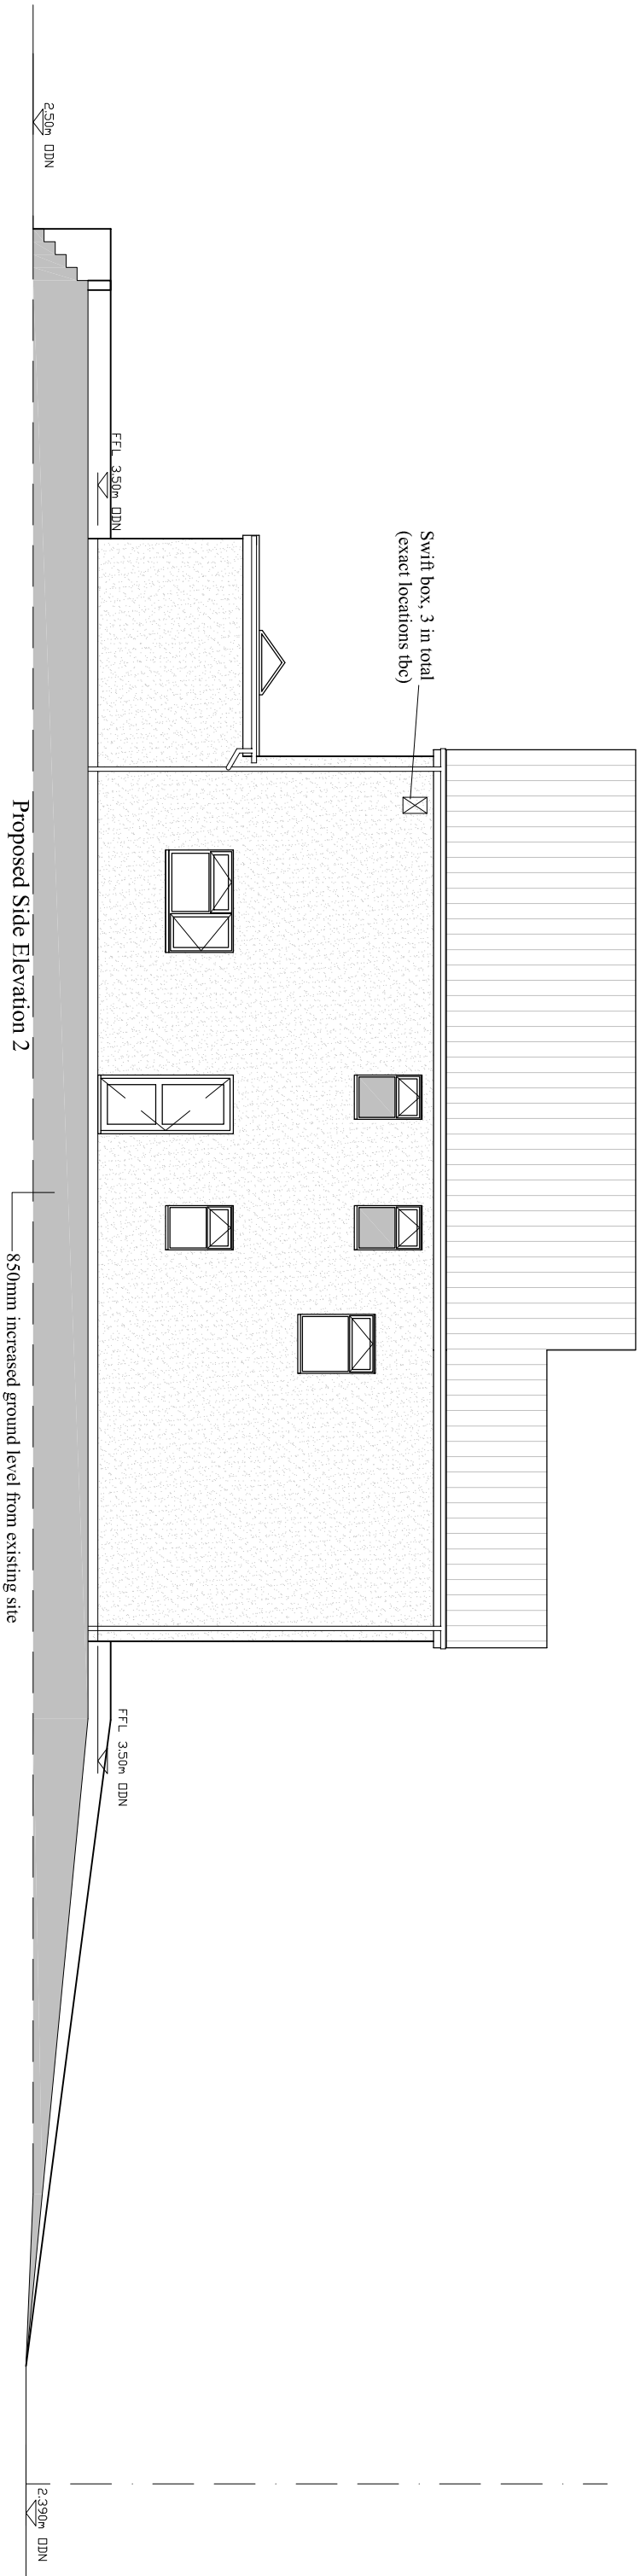

SCALE  
1:100  
0 1m 2m 3m 4m 5m 10m

A Updated with ref to planning conditions 01/03/23 JH  
Rev Description Date By

DWG TITLE	PROPOSED ELEVS
ASHTONS PLOT	
SWINESHED ROAD	
FRAMPTON FEN	
BOSTON	
PE20 ISF	
C LOVATT	
SCALE	1:100@A3
DATE	OCT '22
DRAWING NO.	SWI-06
ISSUE	PLANNING
Client	
Rev	A