


Swineshead Hall Significant
Tree Layout Plan 1:500

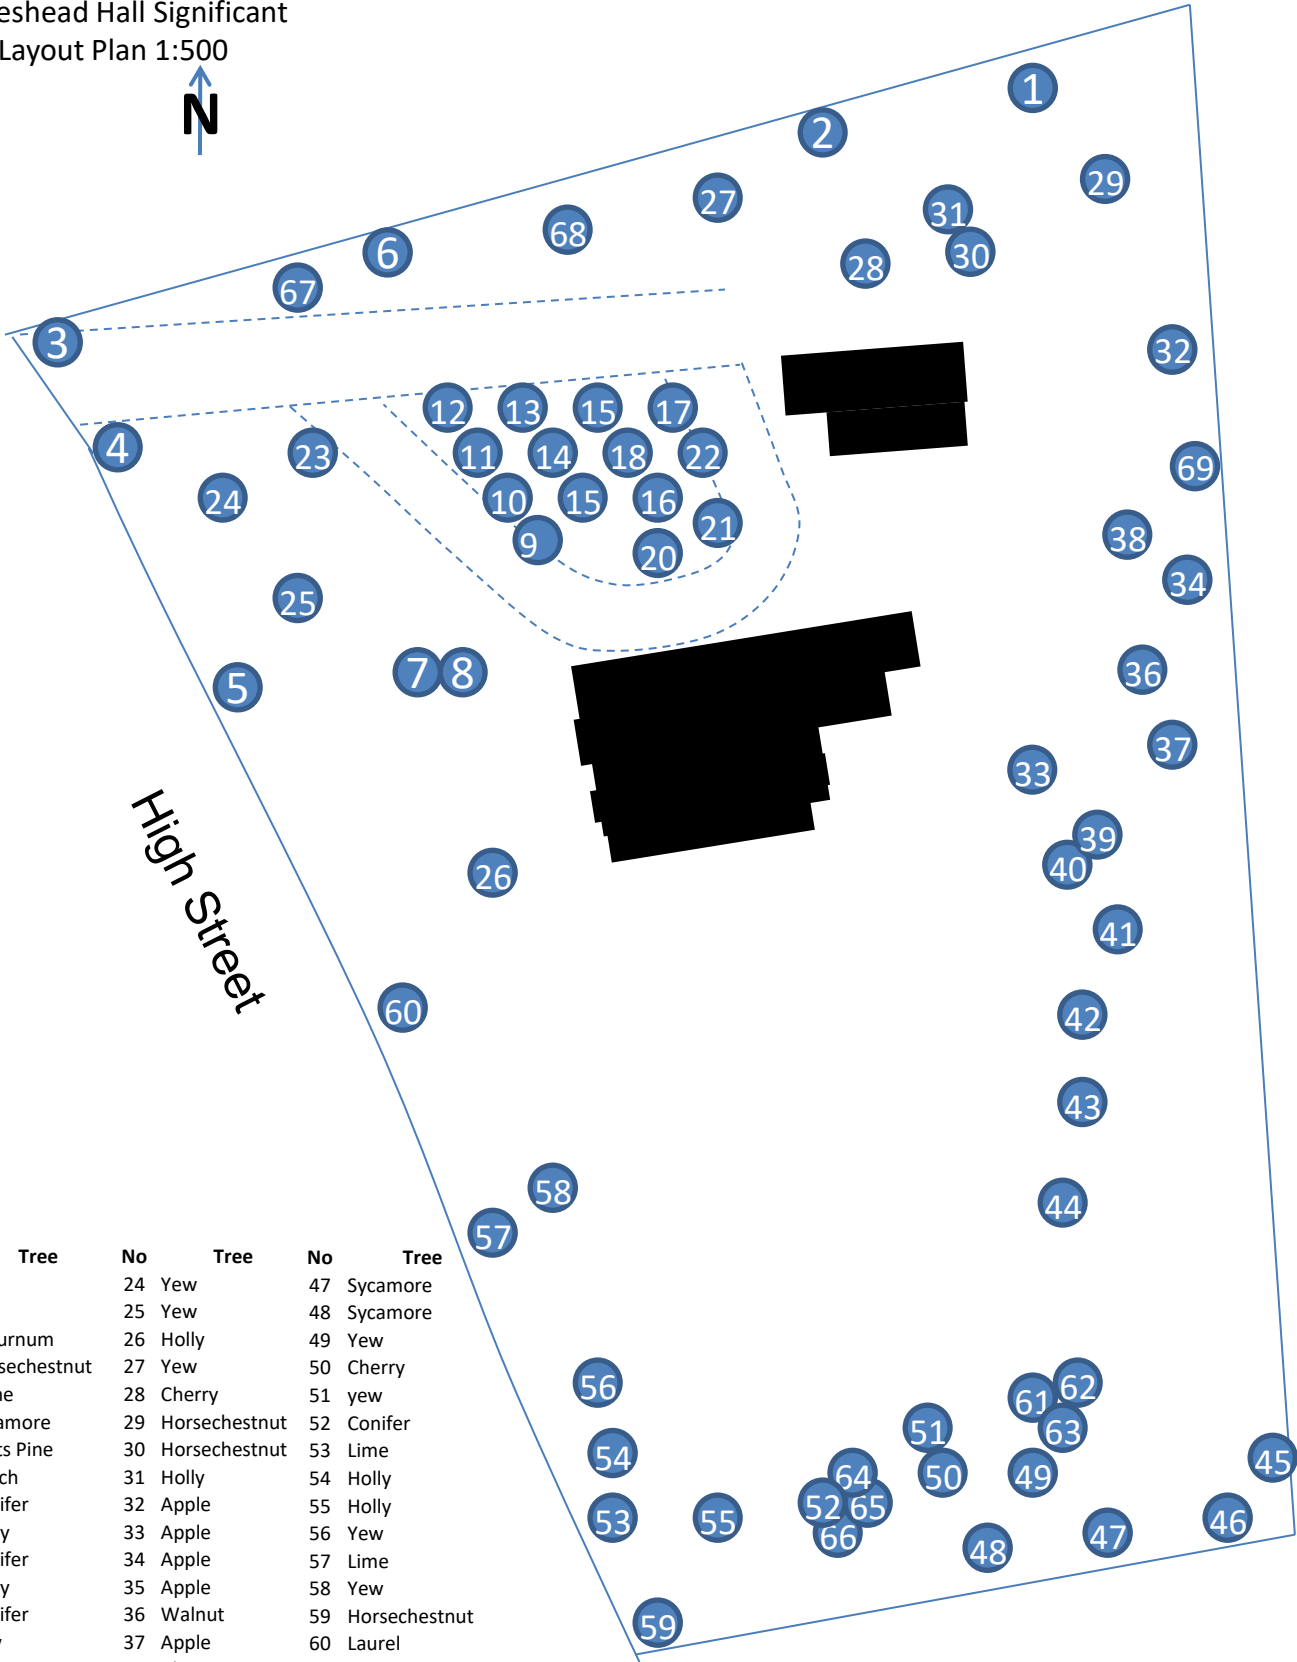

No	Tree	No	Tree	No	Tree
1	Ash	24	Yew	47	Sycamore
2	Ash	25	Yew	48	Sycamore
3	Laburnum	26	Holly	49	Yew
4	Horsechestnut	27	Yew	50	Cherry
5	Plane	28	Cherry	51	yew
6	Sycamore	29	Horsechestnut	52	Conifer
7	Scots Pine	30	Horsechestnut	53	Lime
8	Beech	31	Holly	54	Holly
9	Conifer	32	Apple	55	Holly
10	Holly	33	Apple	56	Yew
11	Conifer	34	Apple	57	Lime
12	Holly	35	Apple	58	Yew
13	Conifer	36	Walnut	59	Horsechestnut
14	Yew	37	Apple	60	Laurel
15	Yew	38	Chestnut	61	Holly
16	Yew	39	Yew	62	Holly
17	Yew	40	Holly	63	Holly
18	Acacia	41	Holly	64	Holly
19	Holly	42	Willow	65	Conifer
20	Holly	43	Acacia	66	Holly
21	Holly	44	Holly	67	Conifer
22	Holly	45	Conifer	68	Cherry
23	Laburnum	46	Sycamore	69	Pine

No	Tree	Action	Reason	ref
31	Holly	Remove	Crowding planted trees	