


PLAN REF: RJPPLAN1 - (109 Eastwood Road, PE210PW Drop kerb)

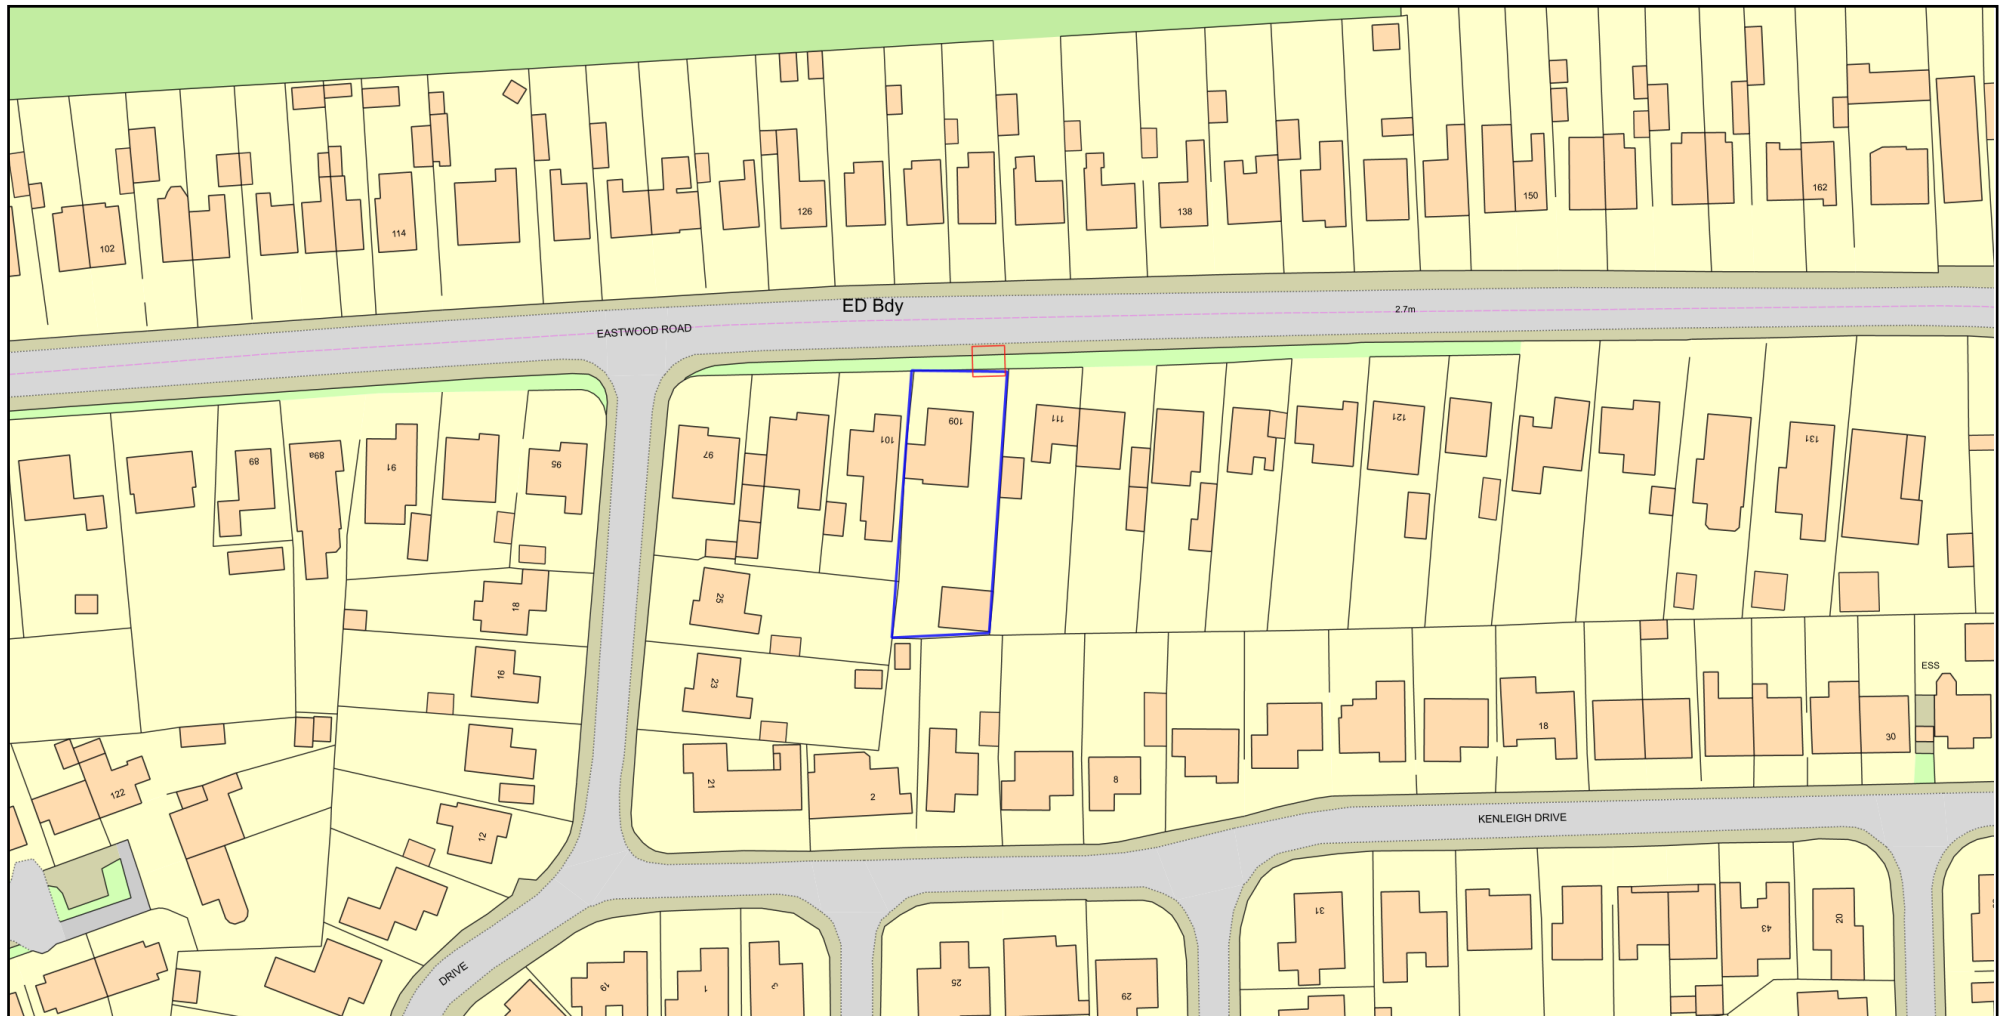

0 50
Metres



Plan Produced for: Richard Priem

Date Produced: 08 Sep 2020

Plan Reference Number: TQRQM20252205056663

Scale: 1:1250 @ A4

© Crown copyright and database rights 2019 OS 100042766