


## Side extension

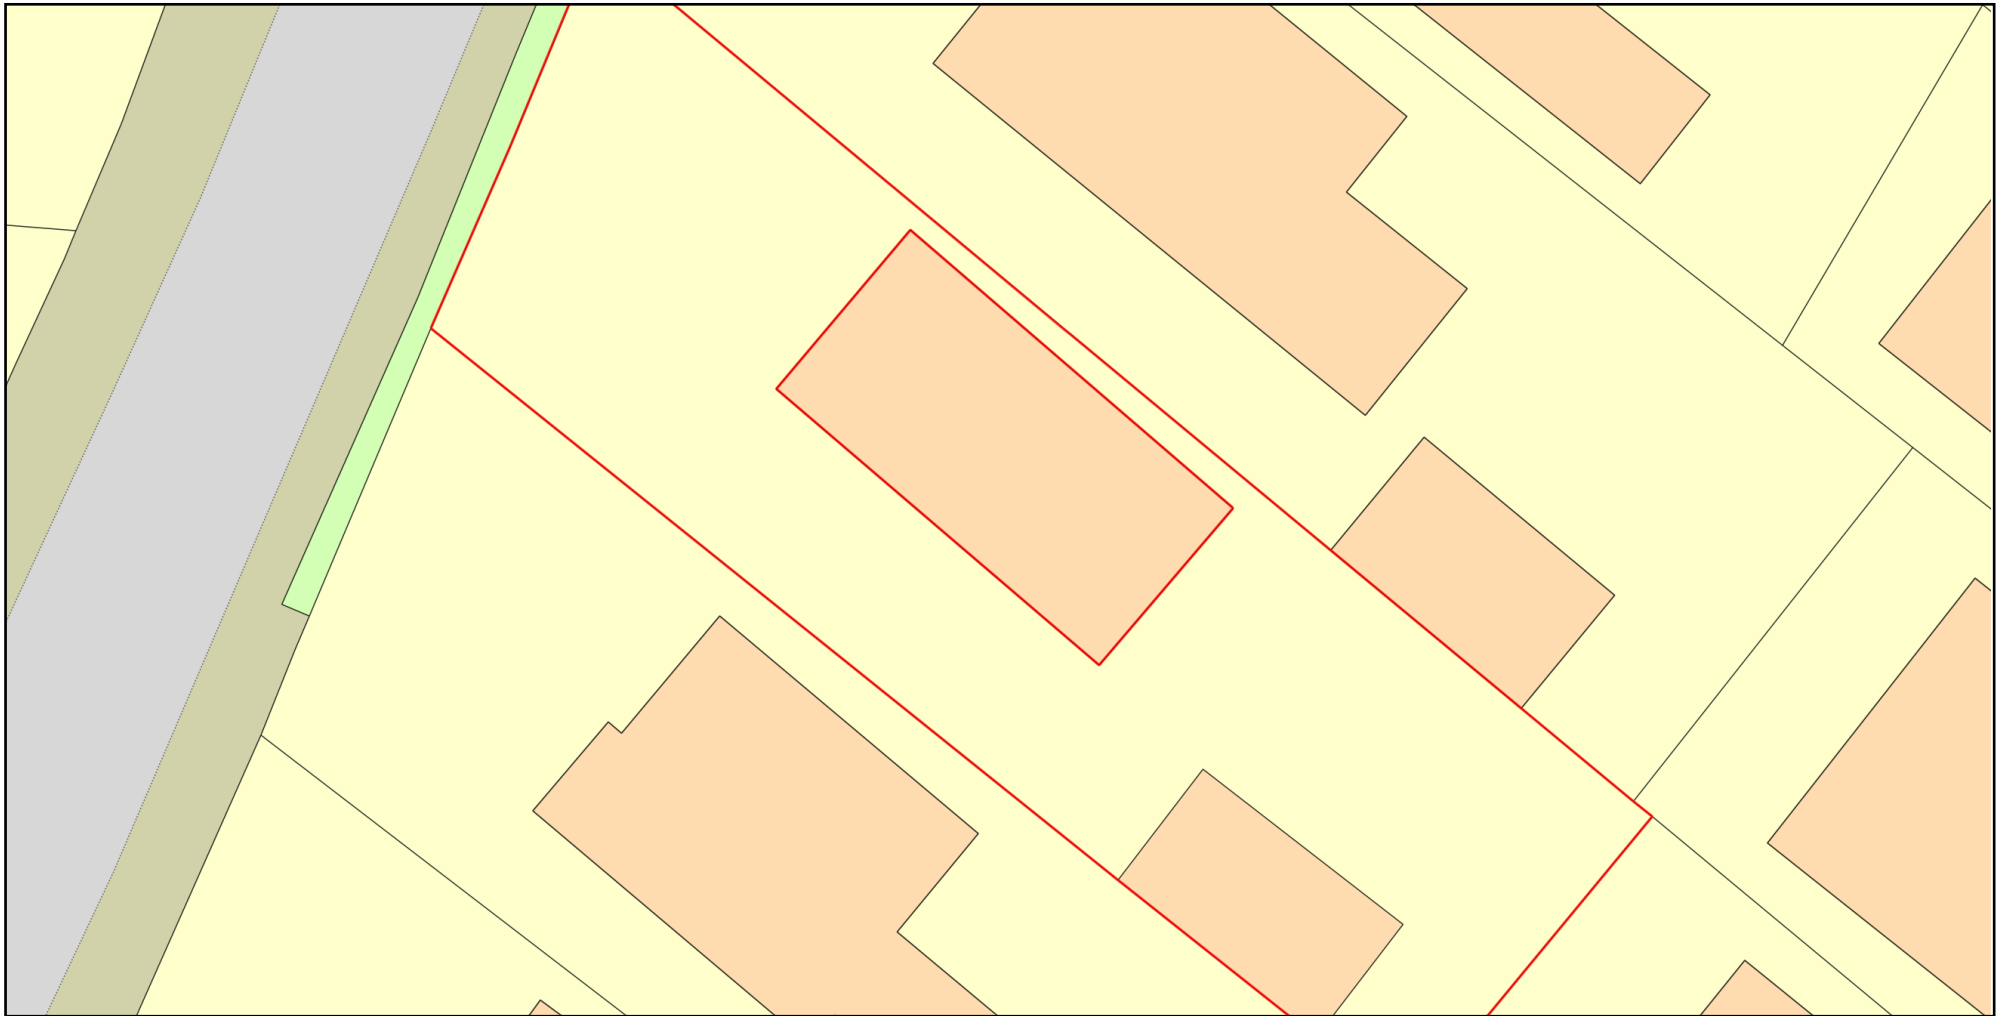

0 10  
Metres



Plan Produced for: Nathan and Danielle Holland

Date Produced: 21 Jun 2021

Plan Reference Number: TQRQM21172181902587

Scale: 1:200 @ A4

© Crown copyright and database rights 2021 OS 100042766

