
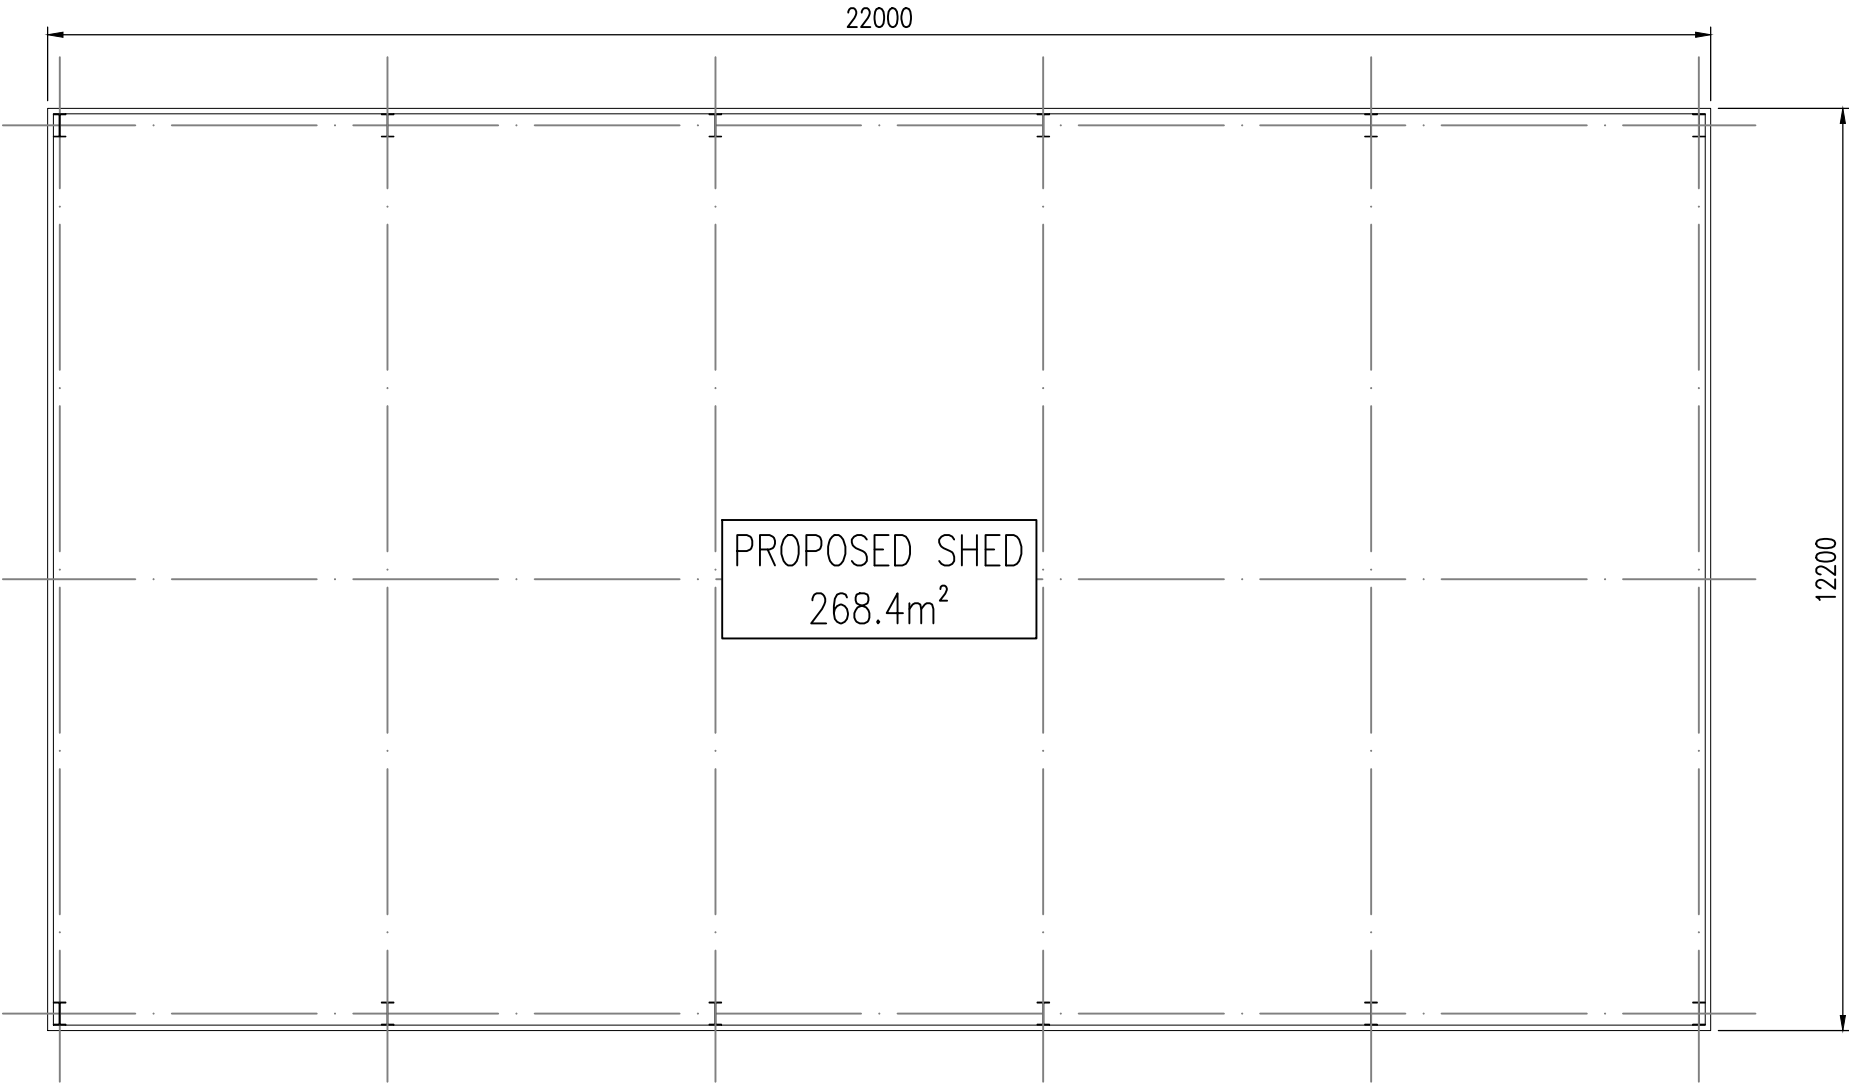


PLEASE DO NOT SCALE FROM THIS DRAWING

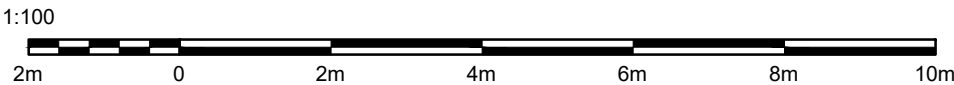

PROPOSED ARRANGEMENT – STORAGE SHED  
SCALE 1:100

Rev	Date	Remarks
Status		
FOR PLANNING		
Project		
Proposed Agricultural Store Building, Land off Low Mill Lane, Seadyke For Woodlands Farms (Kirton)		
Title		
Proposed Arrangement Plan		
Date	Feb. '24	Scale
Drawn	JL	Checked
Design		File Name
DRG No. WOOD-12		Rev
		-