
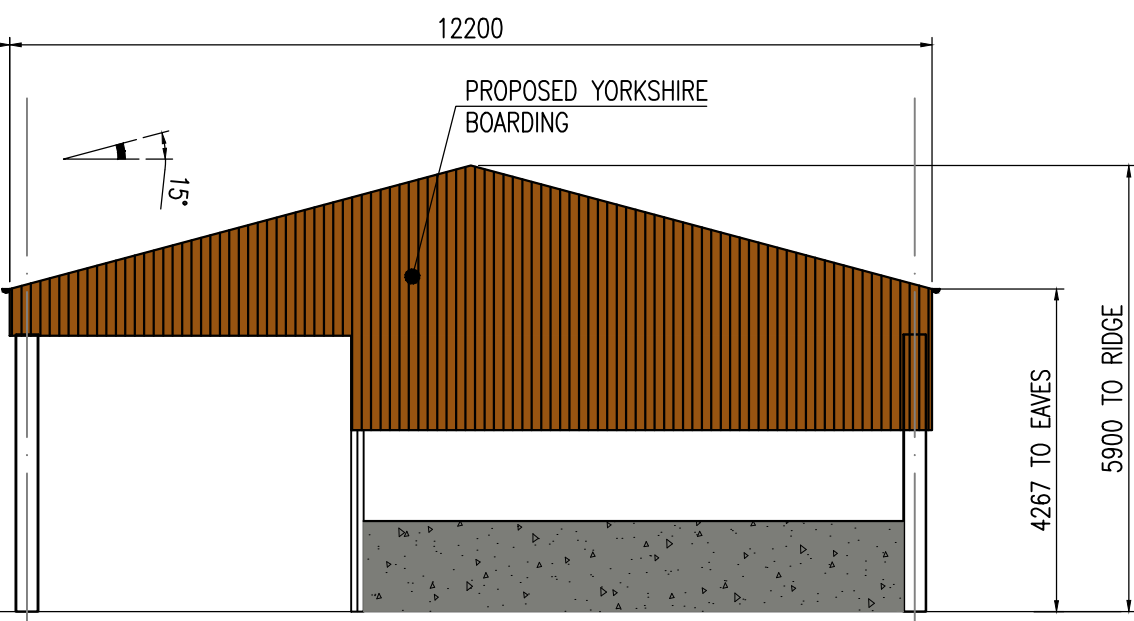
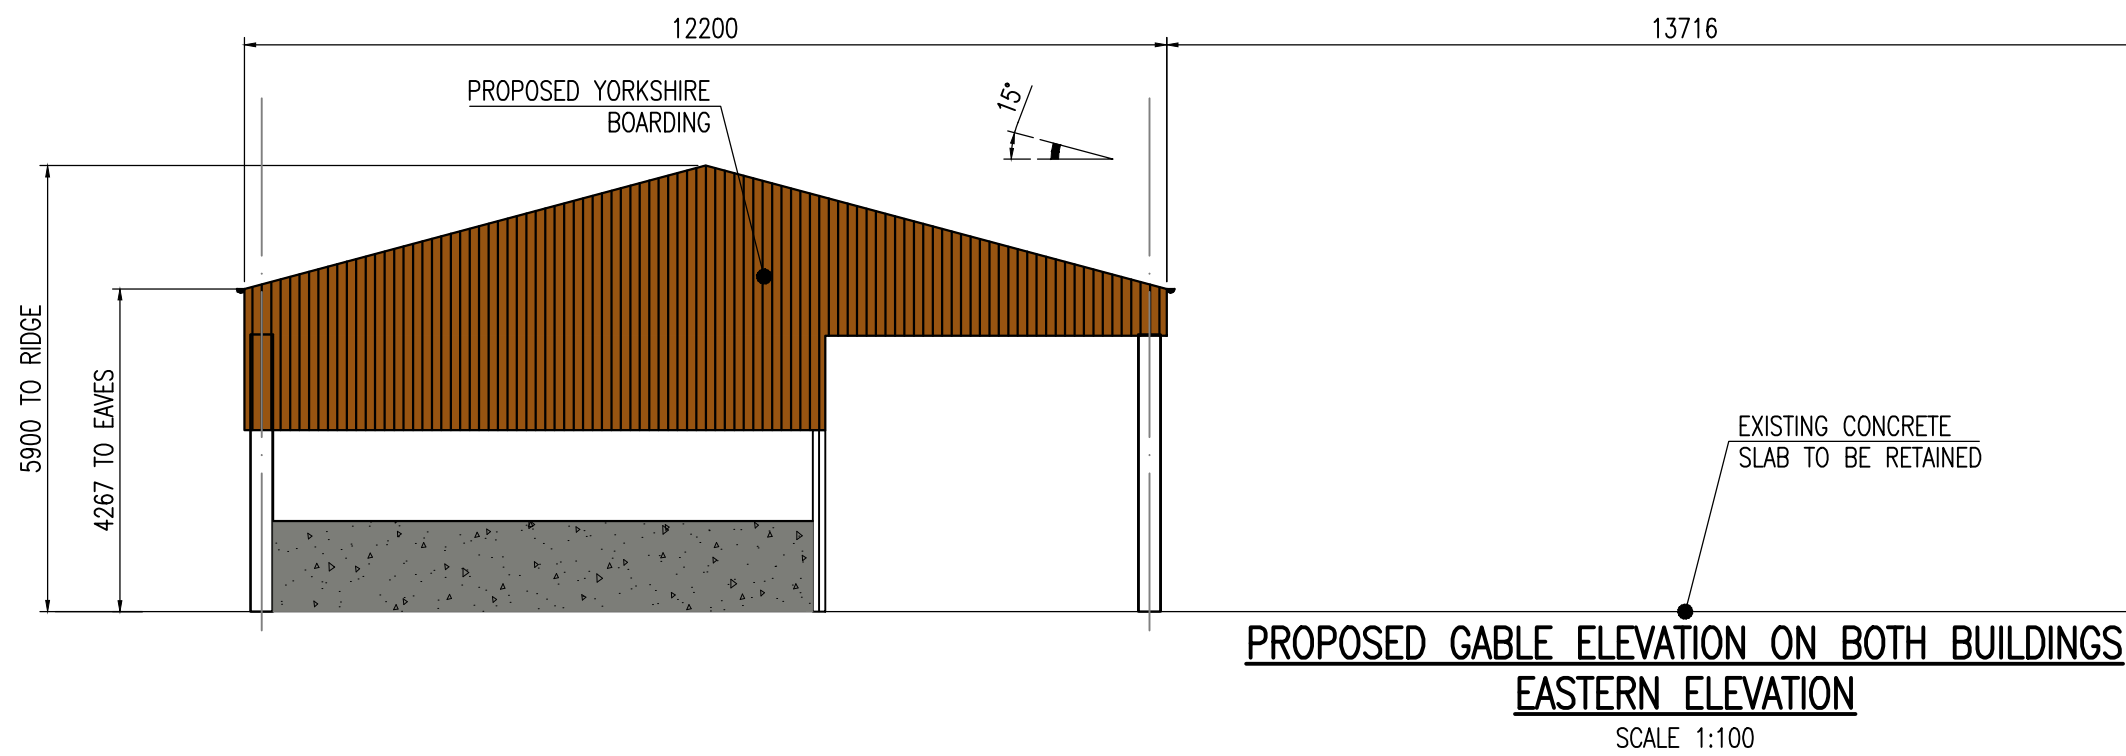
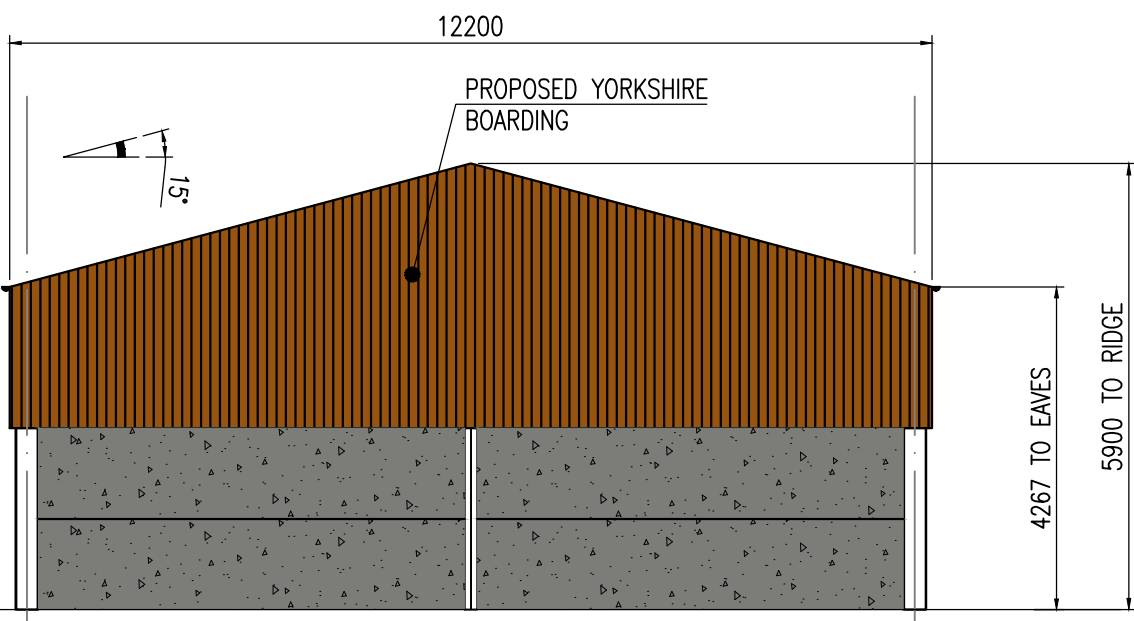
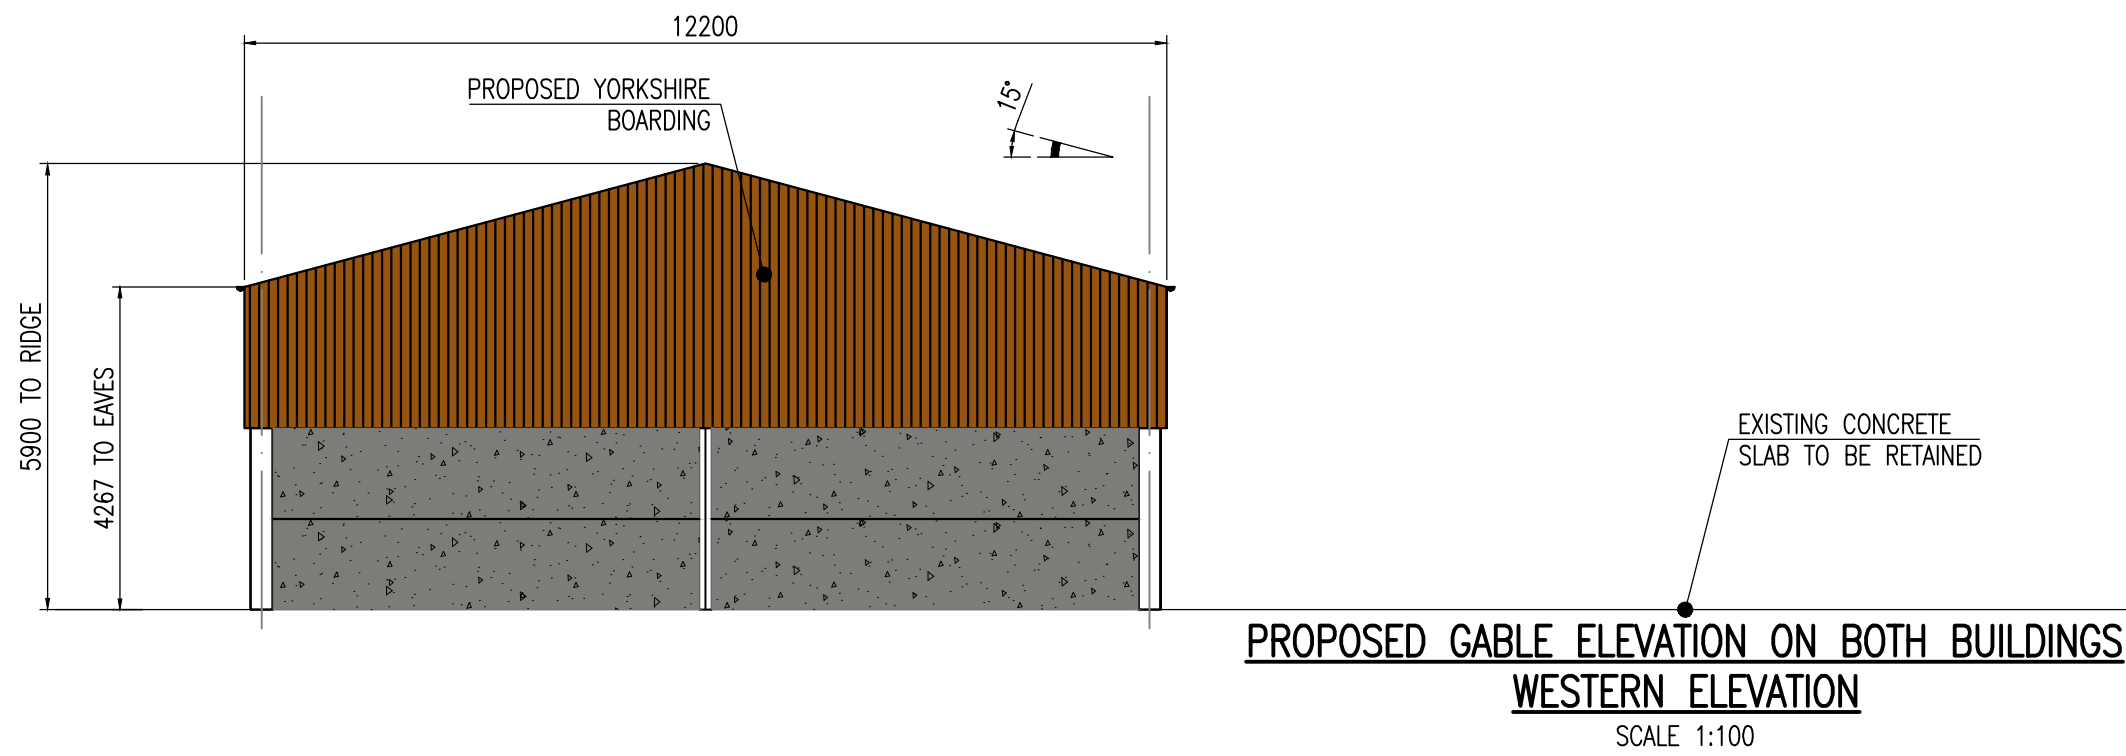


SCALE BAR 1:100

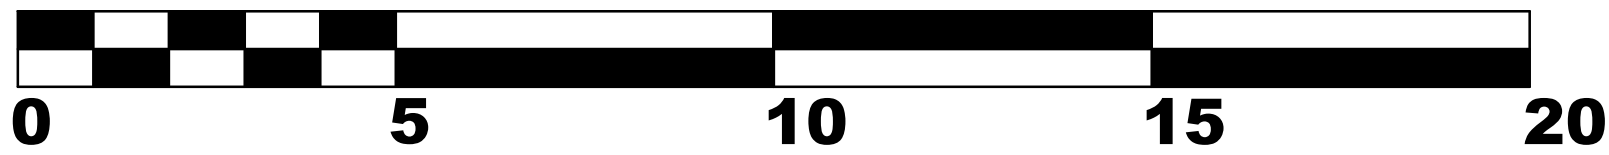

Rev	Date	Remarks
Status	FOR PLANNING	
Project	Proposed Agricultural Store Buildings, Land off Low Mill Lane, Seadyke For Woodlands Farms (Kirtton)	
Title	<u>Proposed Store Building</u>	
Proposed Elevations		
Date	Feb. '24	Scale 1:100 @A1
Drawn	JL	Checked NW
Design	-	File Name WOOD-13
DRG No. WOOD-13		Rev -