
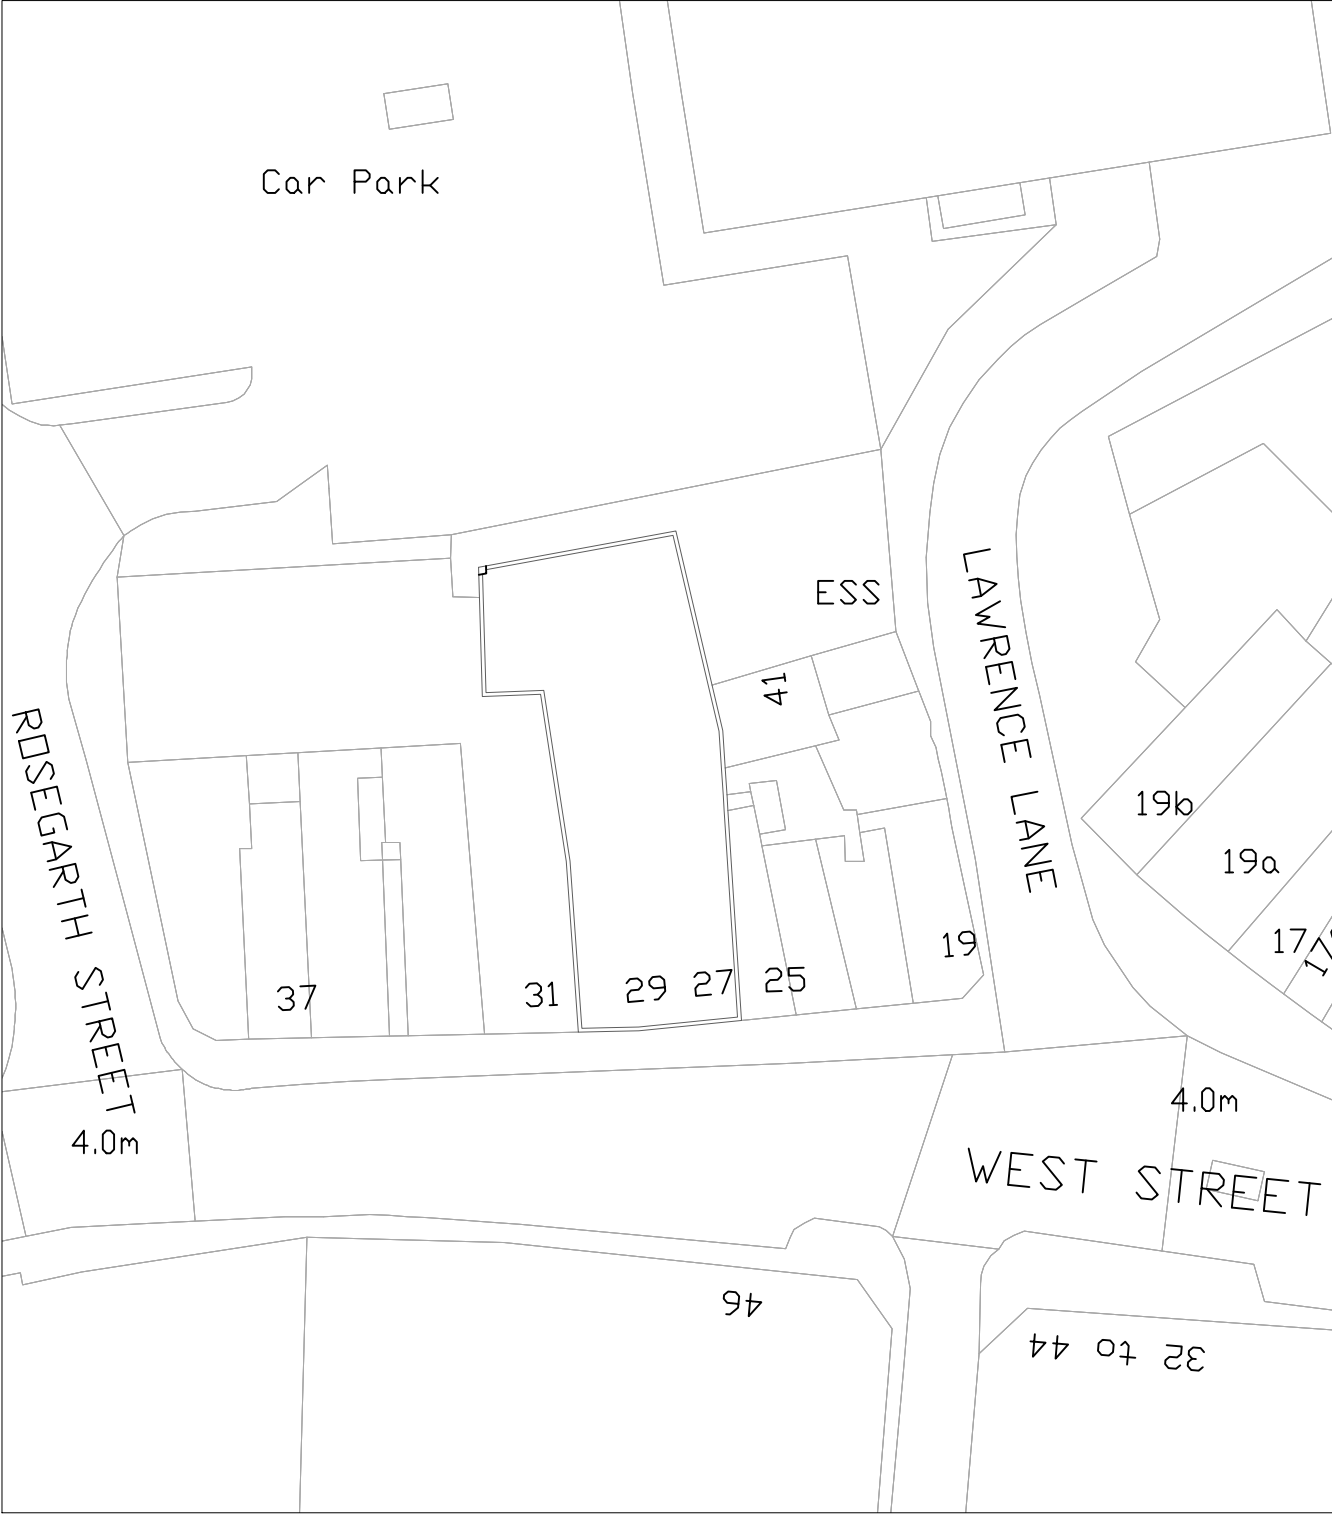


Notes
1-This drawing is not for construction.
2-All dimensions are to be checked on site and the Architect is to be inform of any discrepancies before construction commences.
3-All references to drawings refer to current revision of that drawing.
4-The drawings are ADA GROUP property and should not be copied, reproduced or disclosed without written permission.

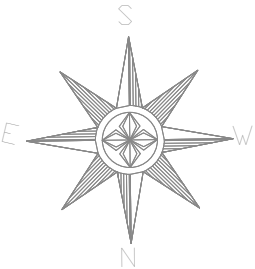

Existing Block Plan

ADDRESS 27-29, West Street, Boston, PE21 8QN	PROJECT Existing Block Plan	CLIENT	REV
SHEET 1/1	DATE 24-03-2022	REFERENCE NUMBER WS-2403-EBP	ADA GROUP 453 West Green Road London N15 3PW info@adagroup.org.uk 0208 881 7466
SCALE 1/500 @A4		DRAWN BY N.O.	
		CHECKED BY	


ADAGROUP