




side elevation 1 / 100

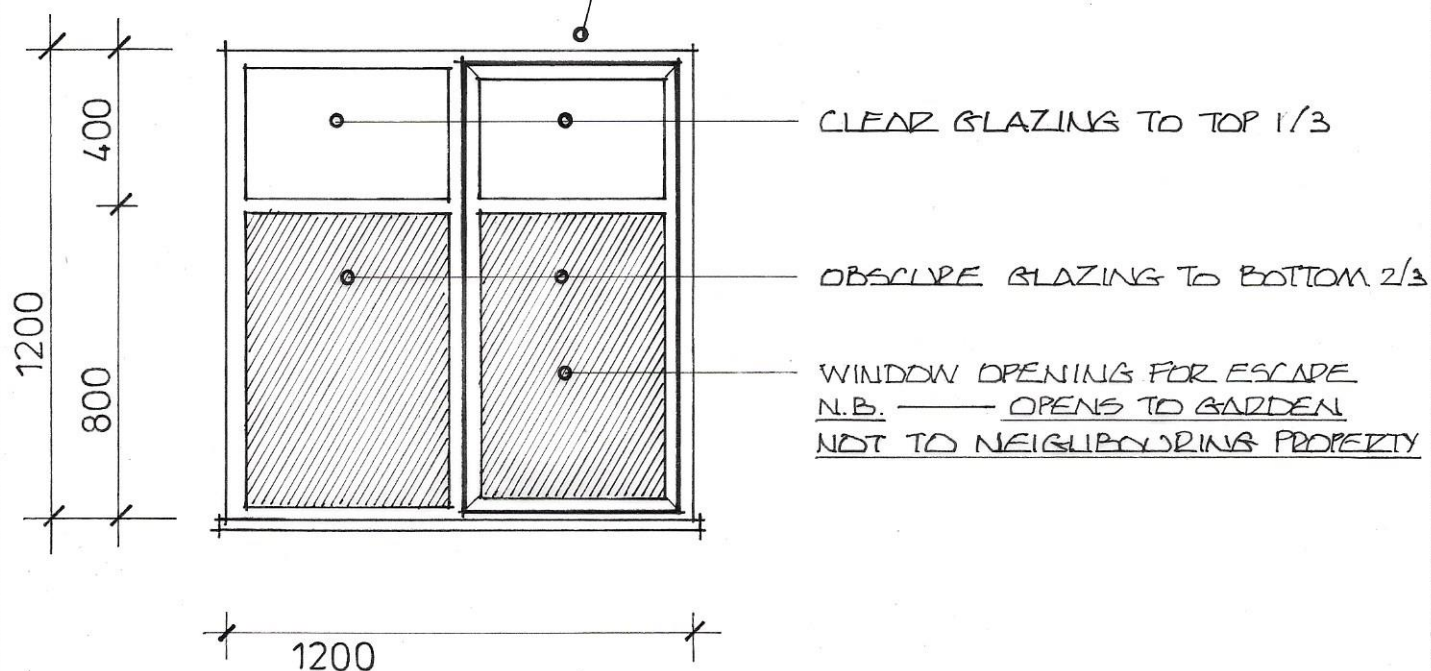

window detail 1 / 20

PROPOSED EXTENSION at 'FAIRMILE',
58 WEST END ROAD, FRAMPTON, BOSTON PE20 1BT
BEDROOM 3 WINDOW DETAIL

DRWG, N^o.

DT / 3