


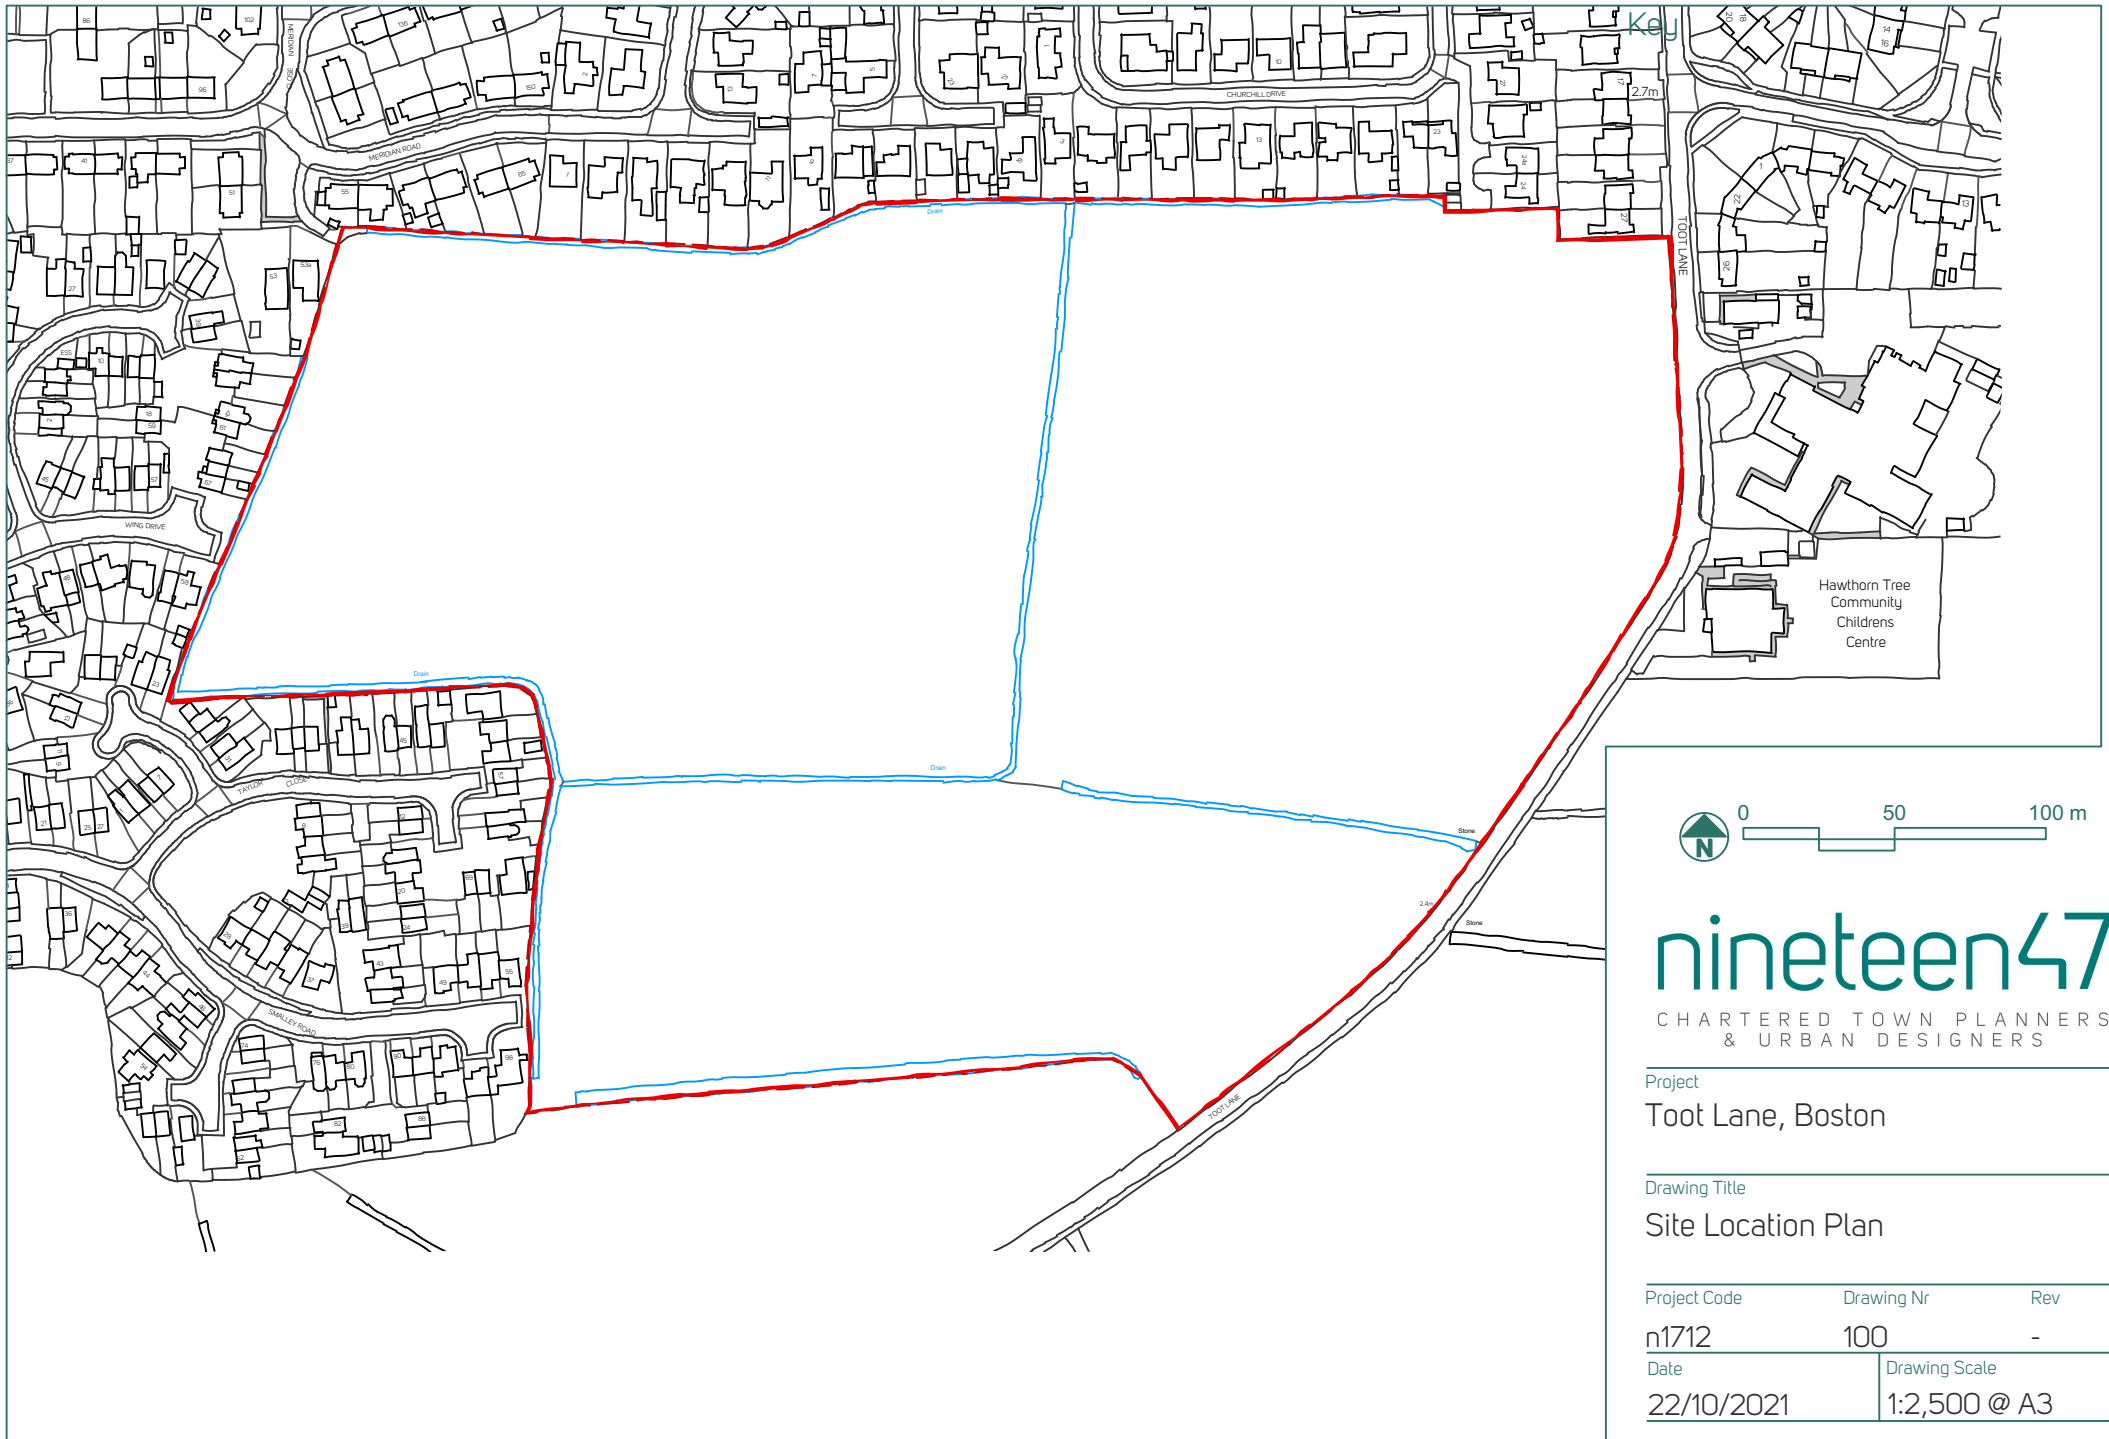

nineteen47
CHARTERED TOWN PLANNERS
& URBAN DESIGNERS

Project
Toot Lane, Boston

Drawing Title
Site Location Plan

Project Code	Drawing Nr	Rev
n1712	100	-
Date	Drawing Scale	
22/10/2021	1:2,500 @ A3	