


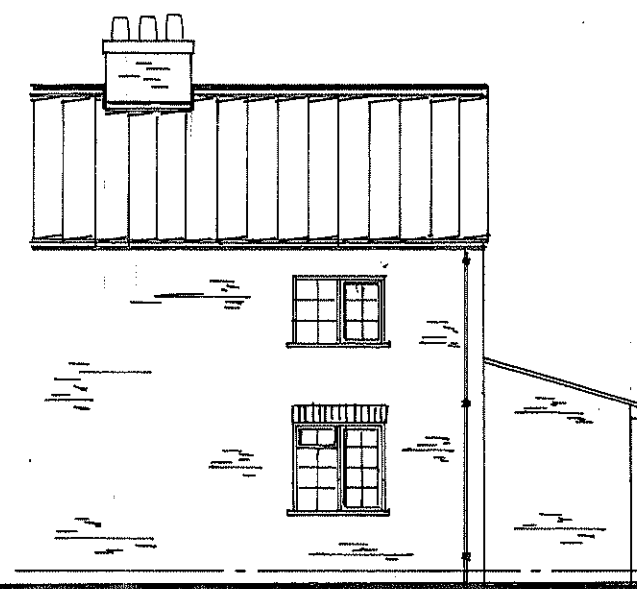


Existing Northerly Elevation




Existing Easterly Elevation




Existing Southerly Elevation

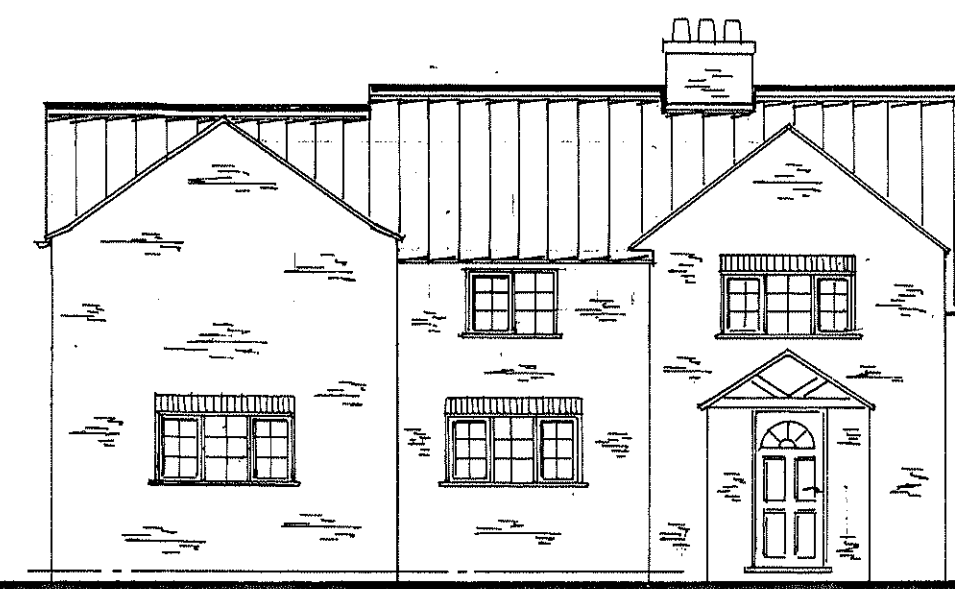

Proposed Northerly Elevation

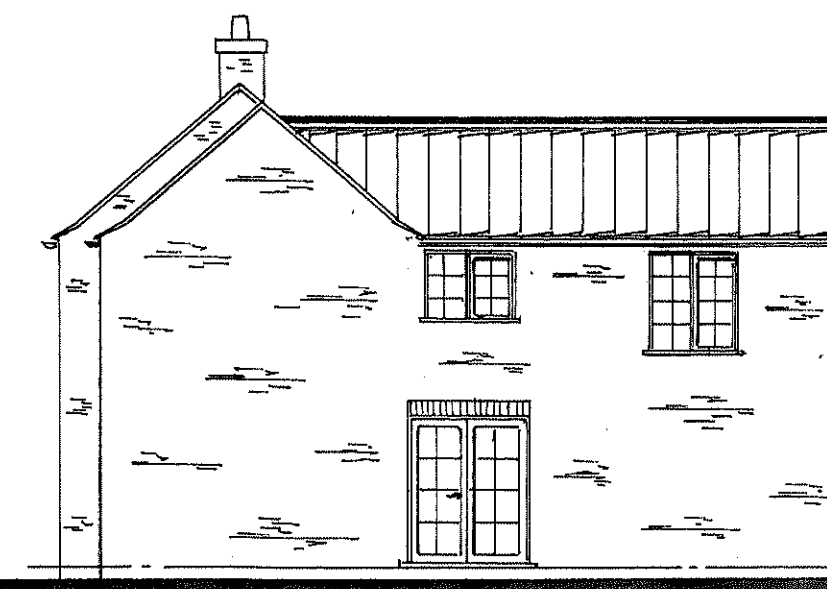



Proposed Easterly Elevation

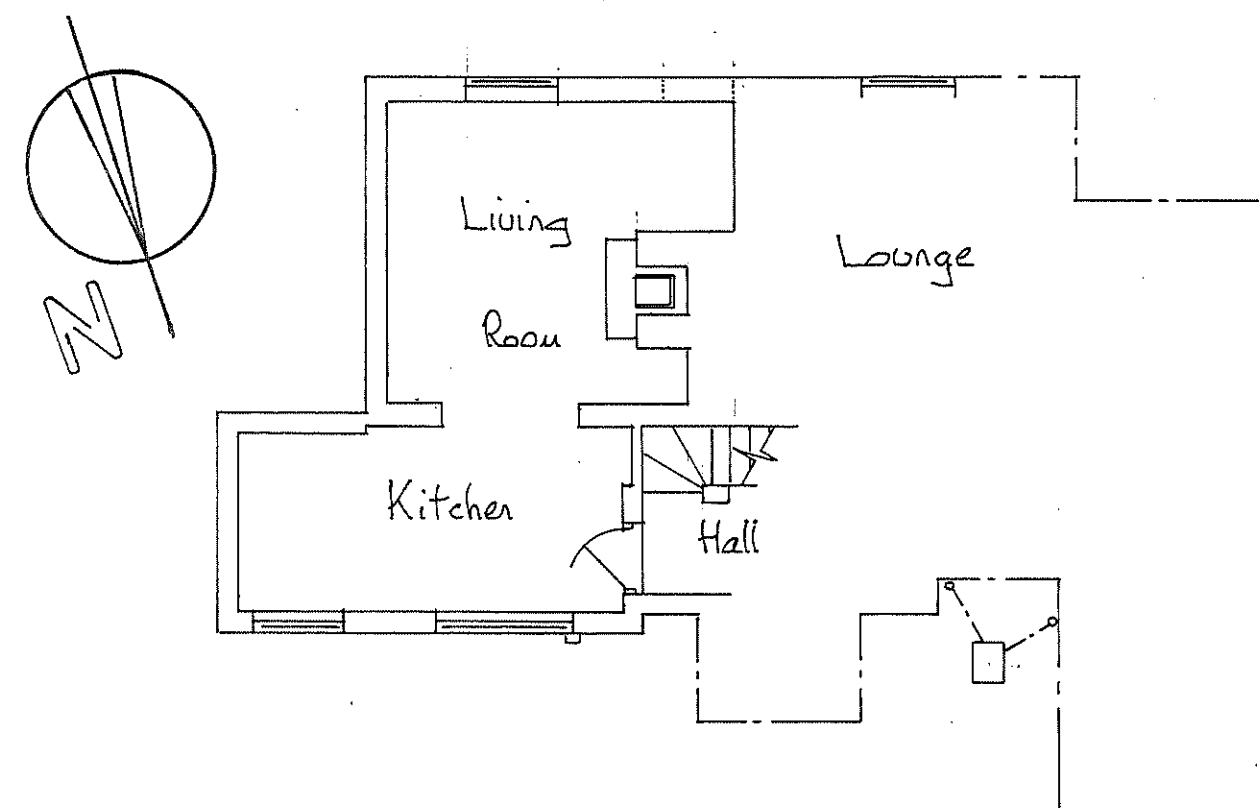


Existing Ground Floor Plan

Proposed Extension Of A Dwelling  
For Miss D. Richardson  
At Skipmarsh Farm  
Skipmarsh Lane  
Old Leake  
Boston Lincs


Scales 1:50 & 1:100

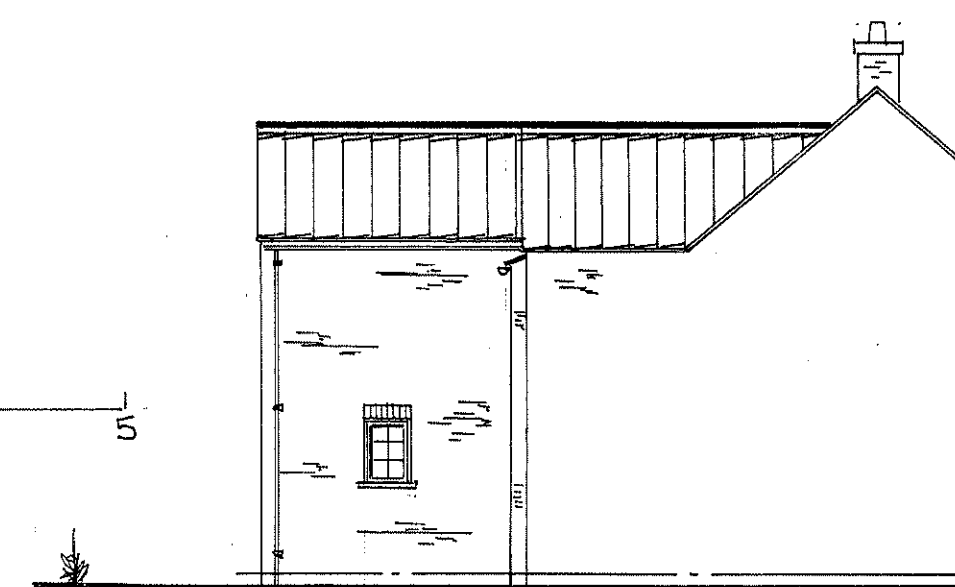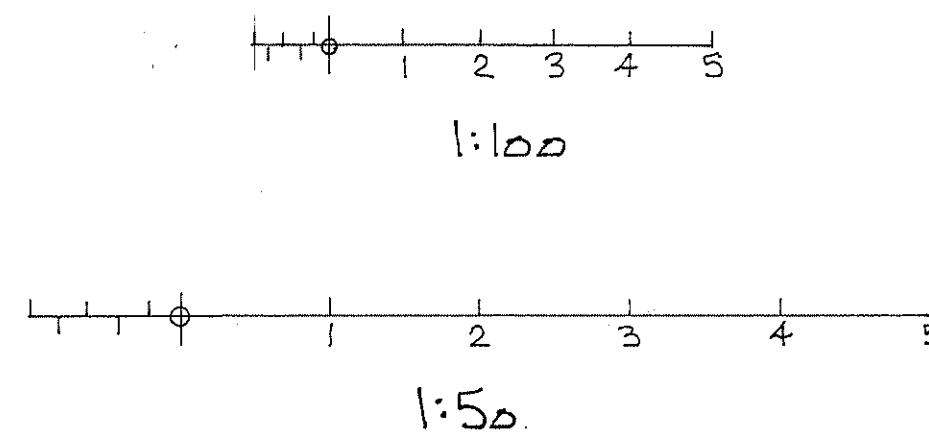


Proposed Westerly Elevation

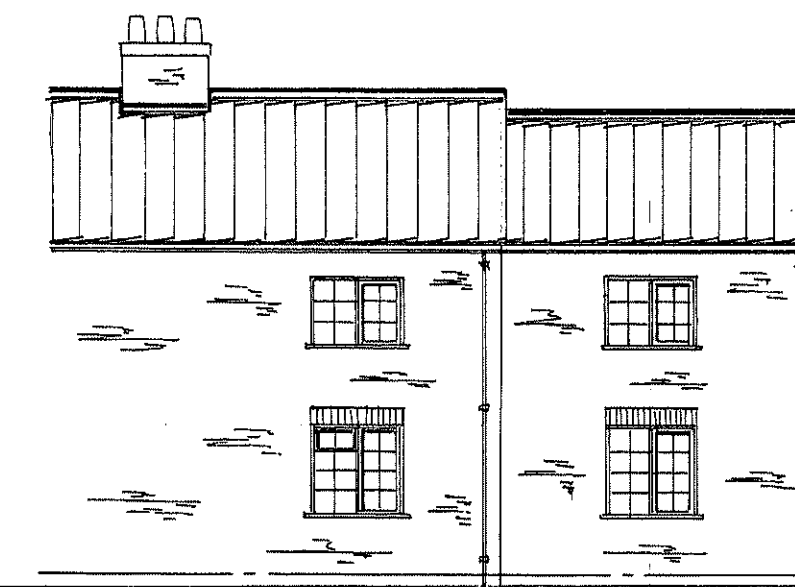

Proposed Southerly Elevation

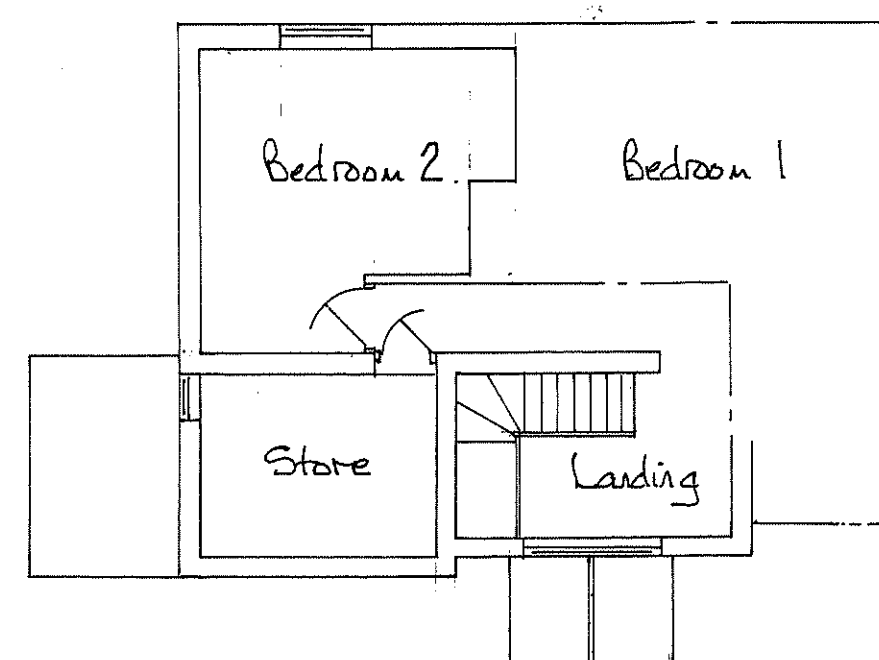


Existing First Floor Plan

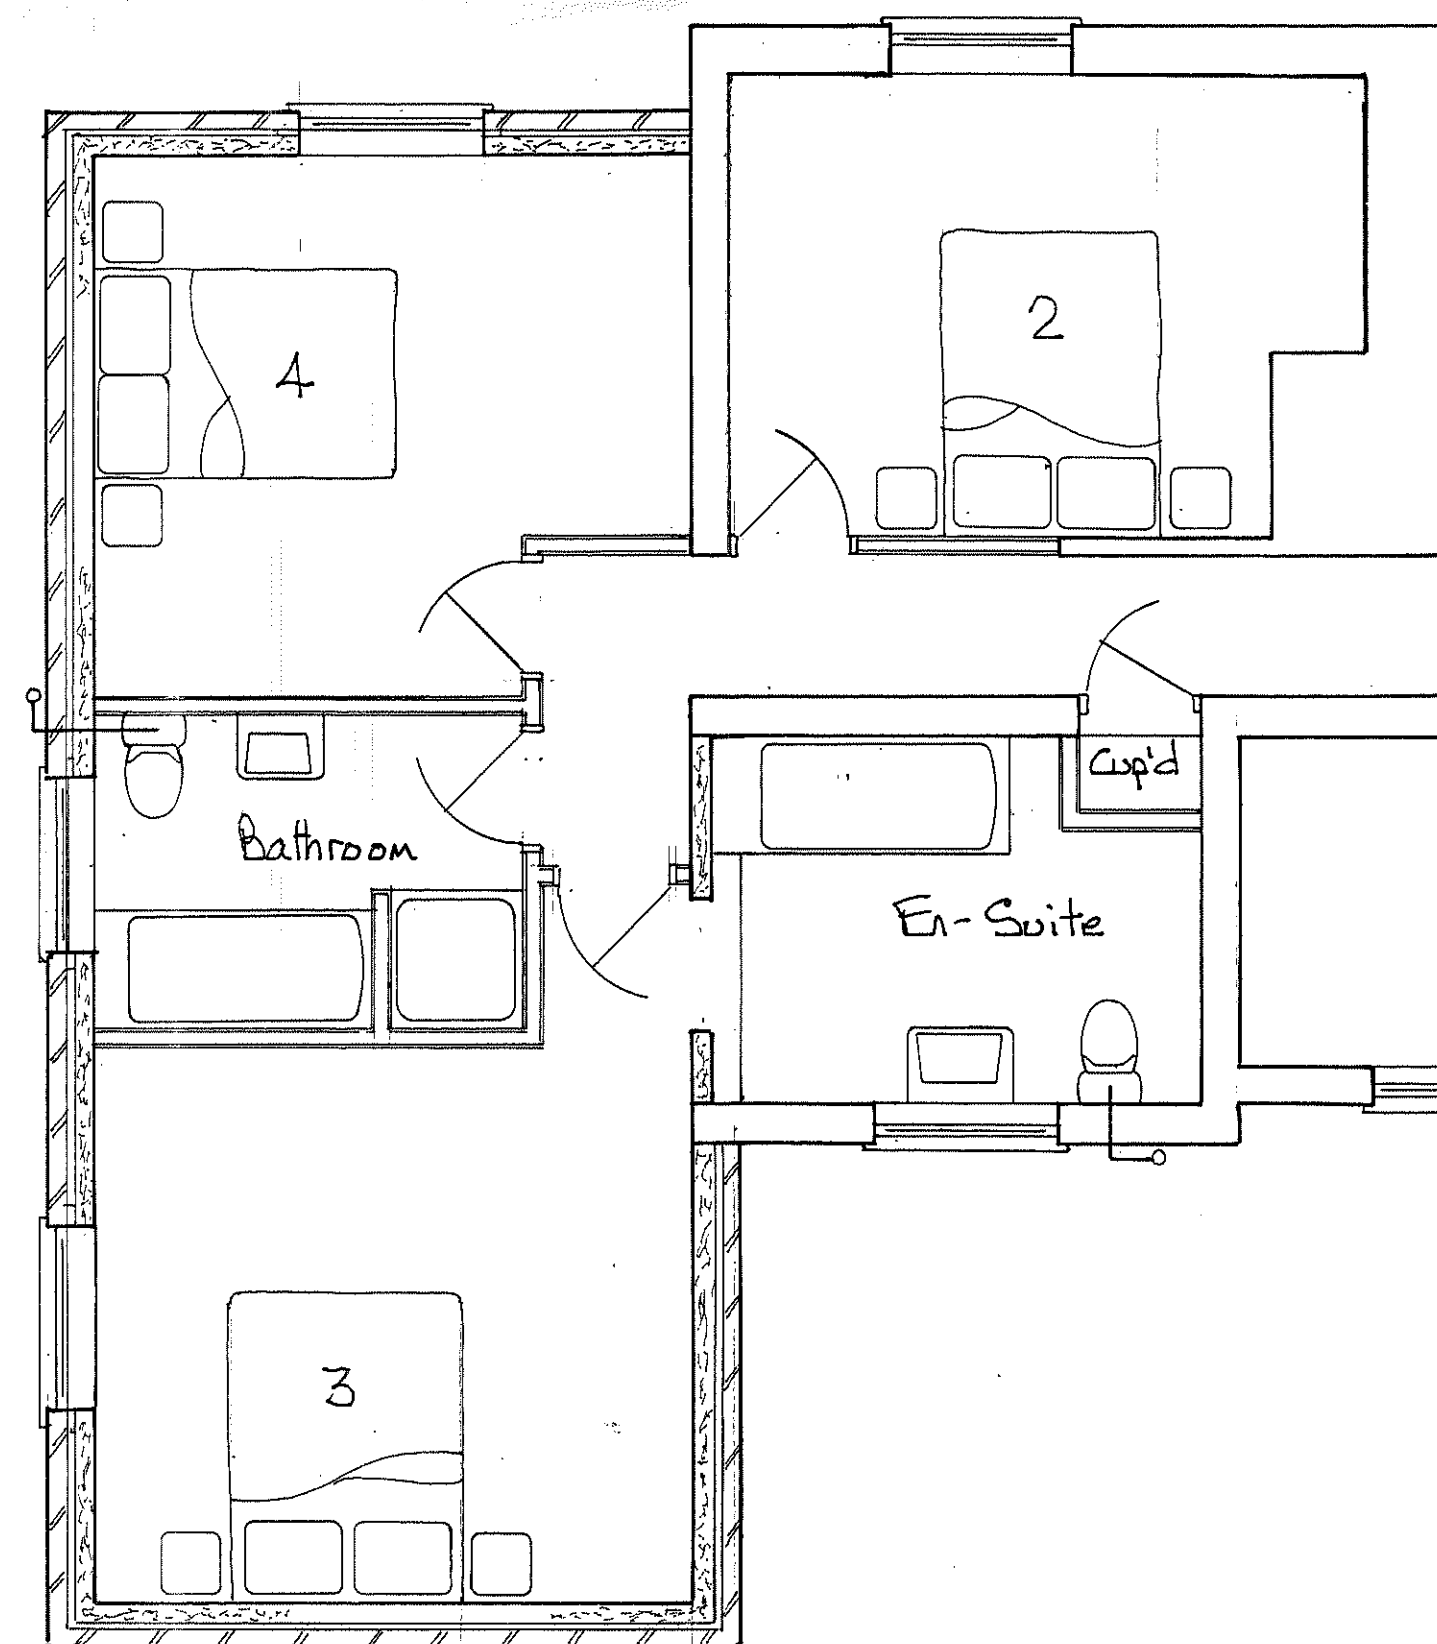

Proposed First Floor Plan

100mm  $\phi$  Storm Drains To Convey Water To On Site Soakaways Constructed in Accordance With BRE Digest 305 To Be Sited 5.0m Min Away From And Building.

100mm  $\phi$  Foul Drains To Be Laid in Accordance With The Manufacturers Specifications And A Req'd App Dec H & Min Fall Of 1 in 70 To The Existing Site Foul Drains And Septic Tank

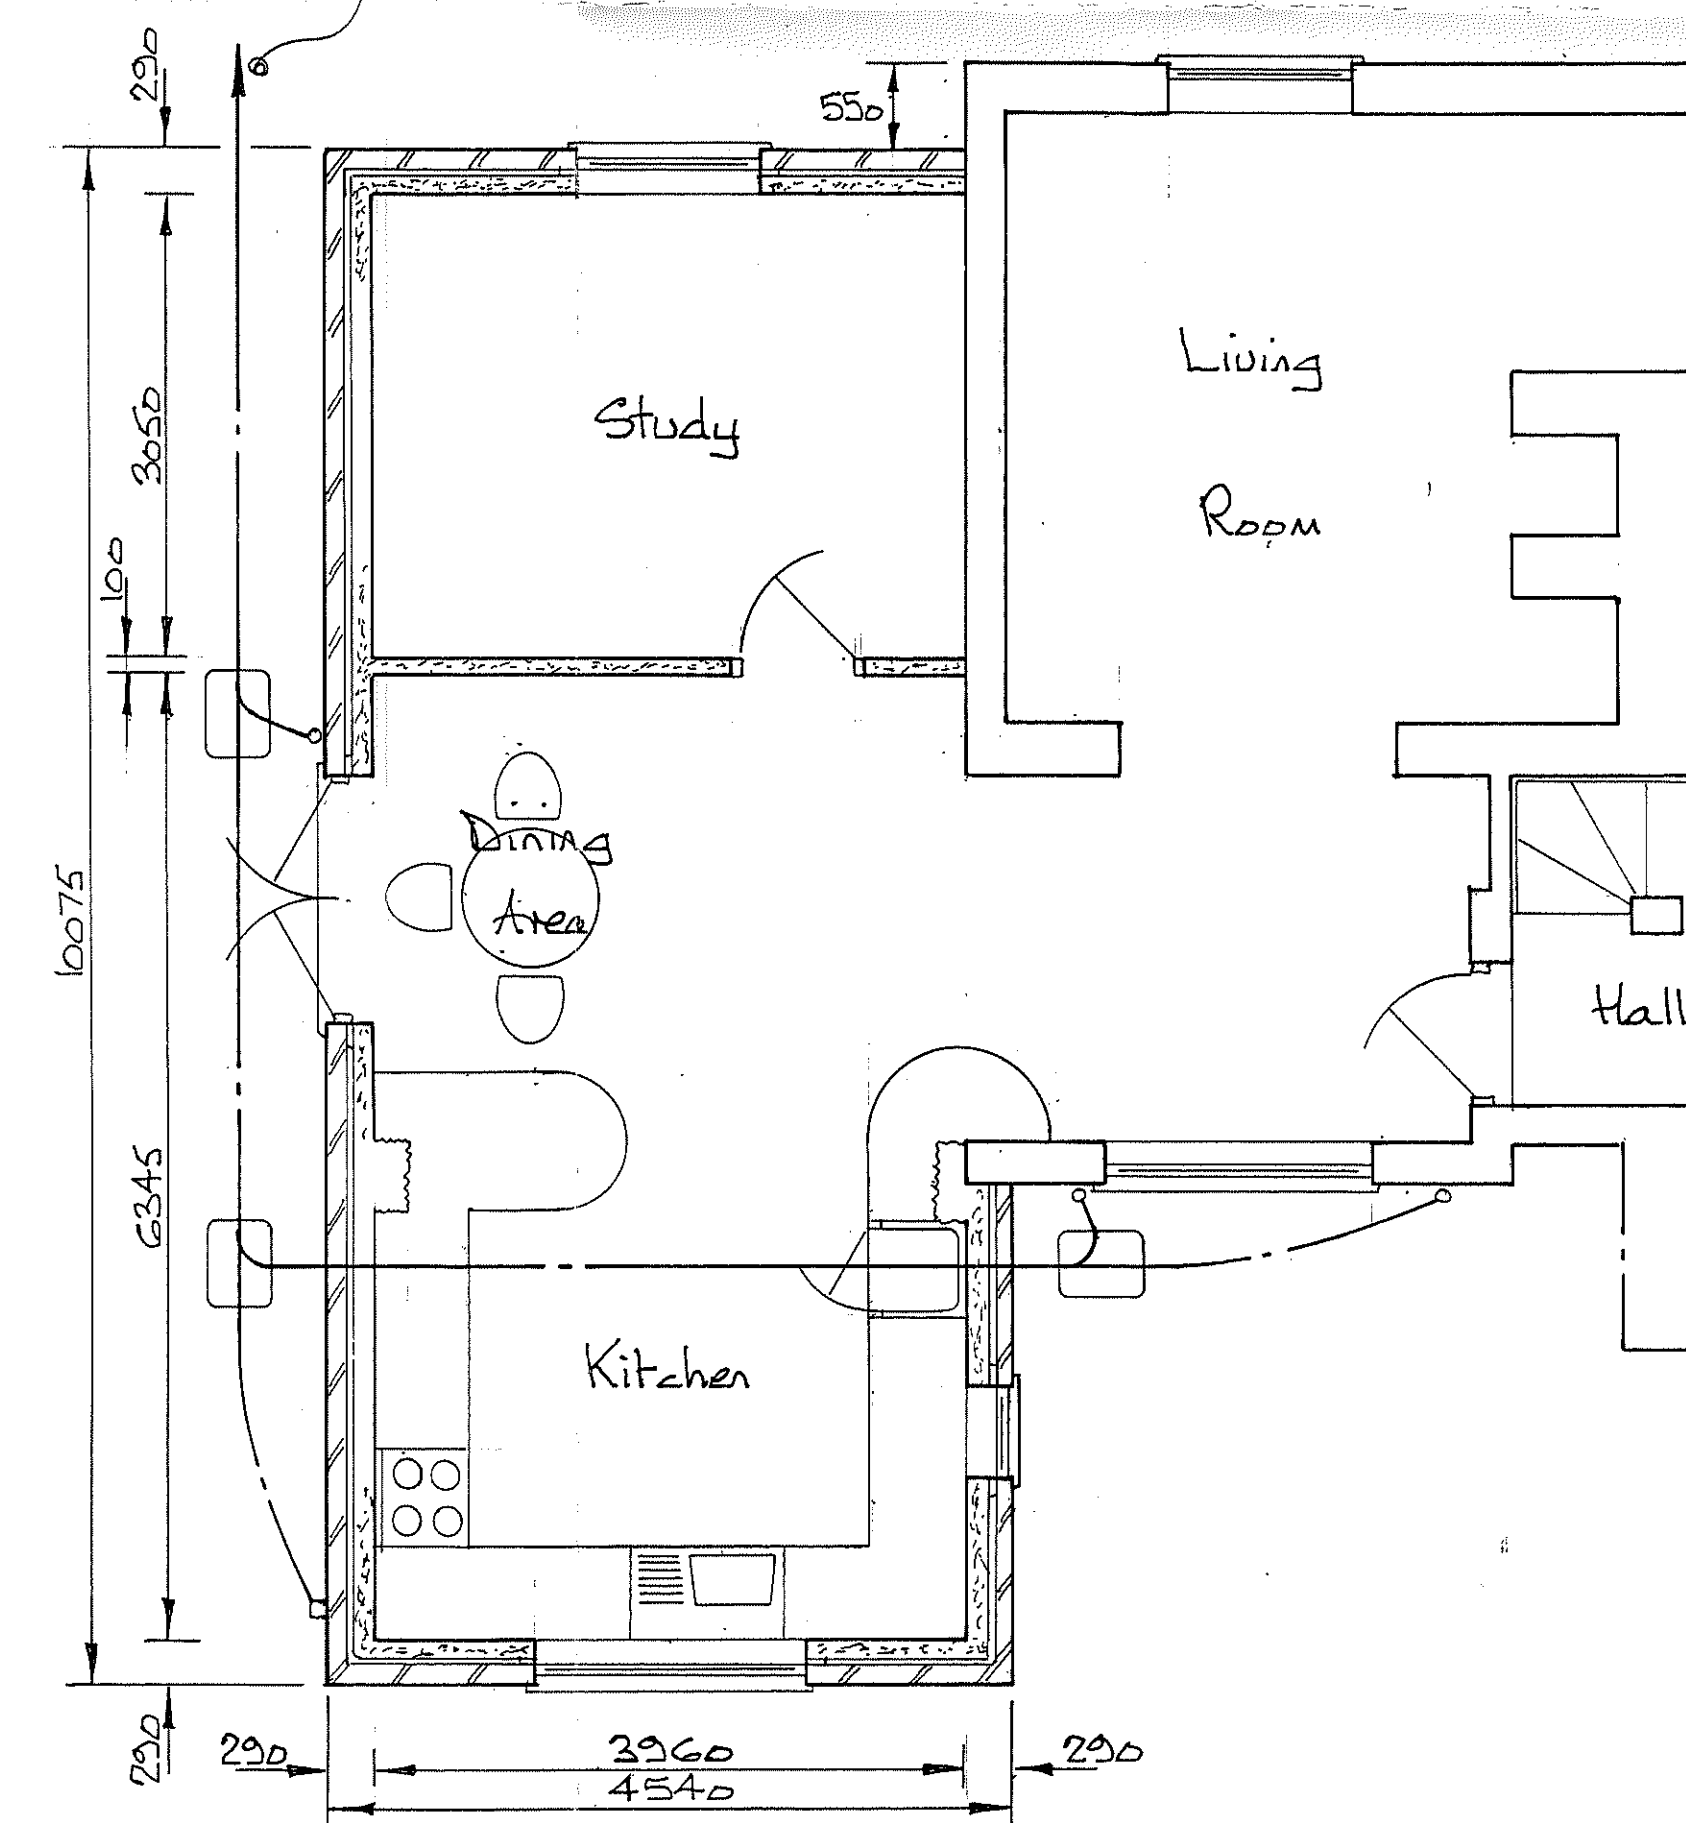

Proposed Ground Floor Plan