
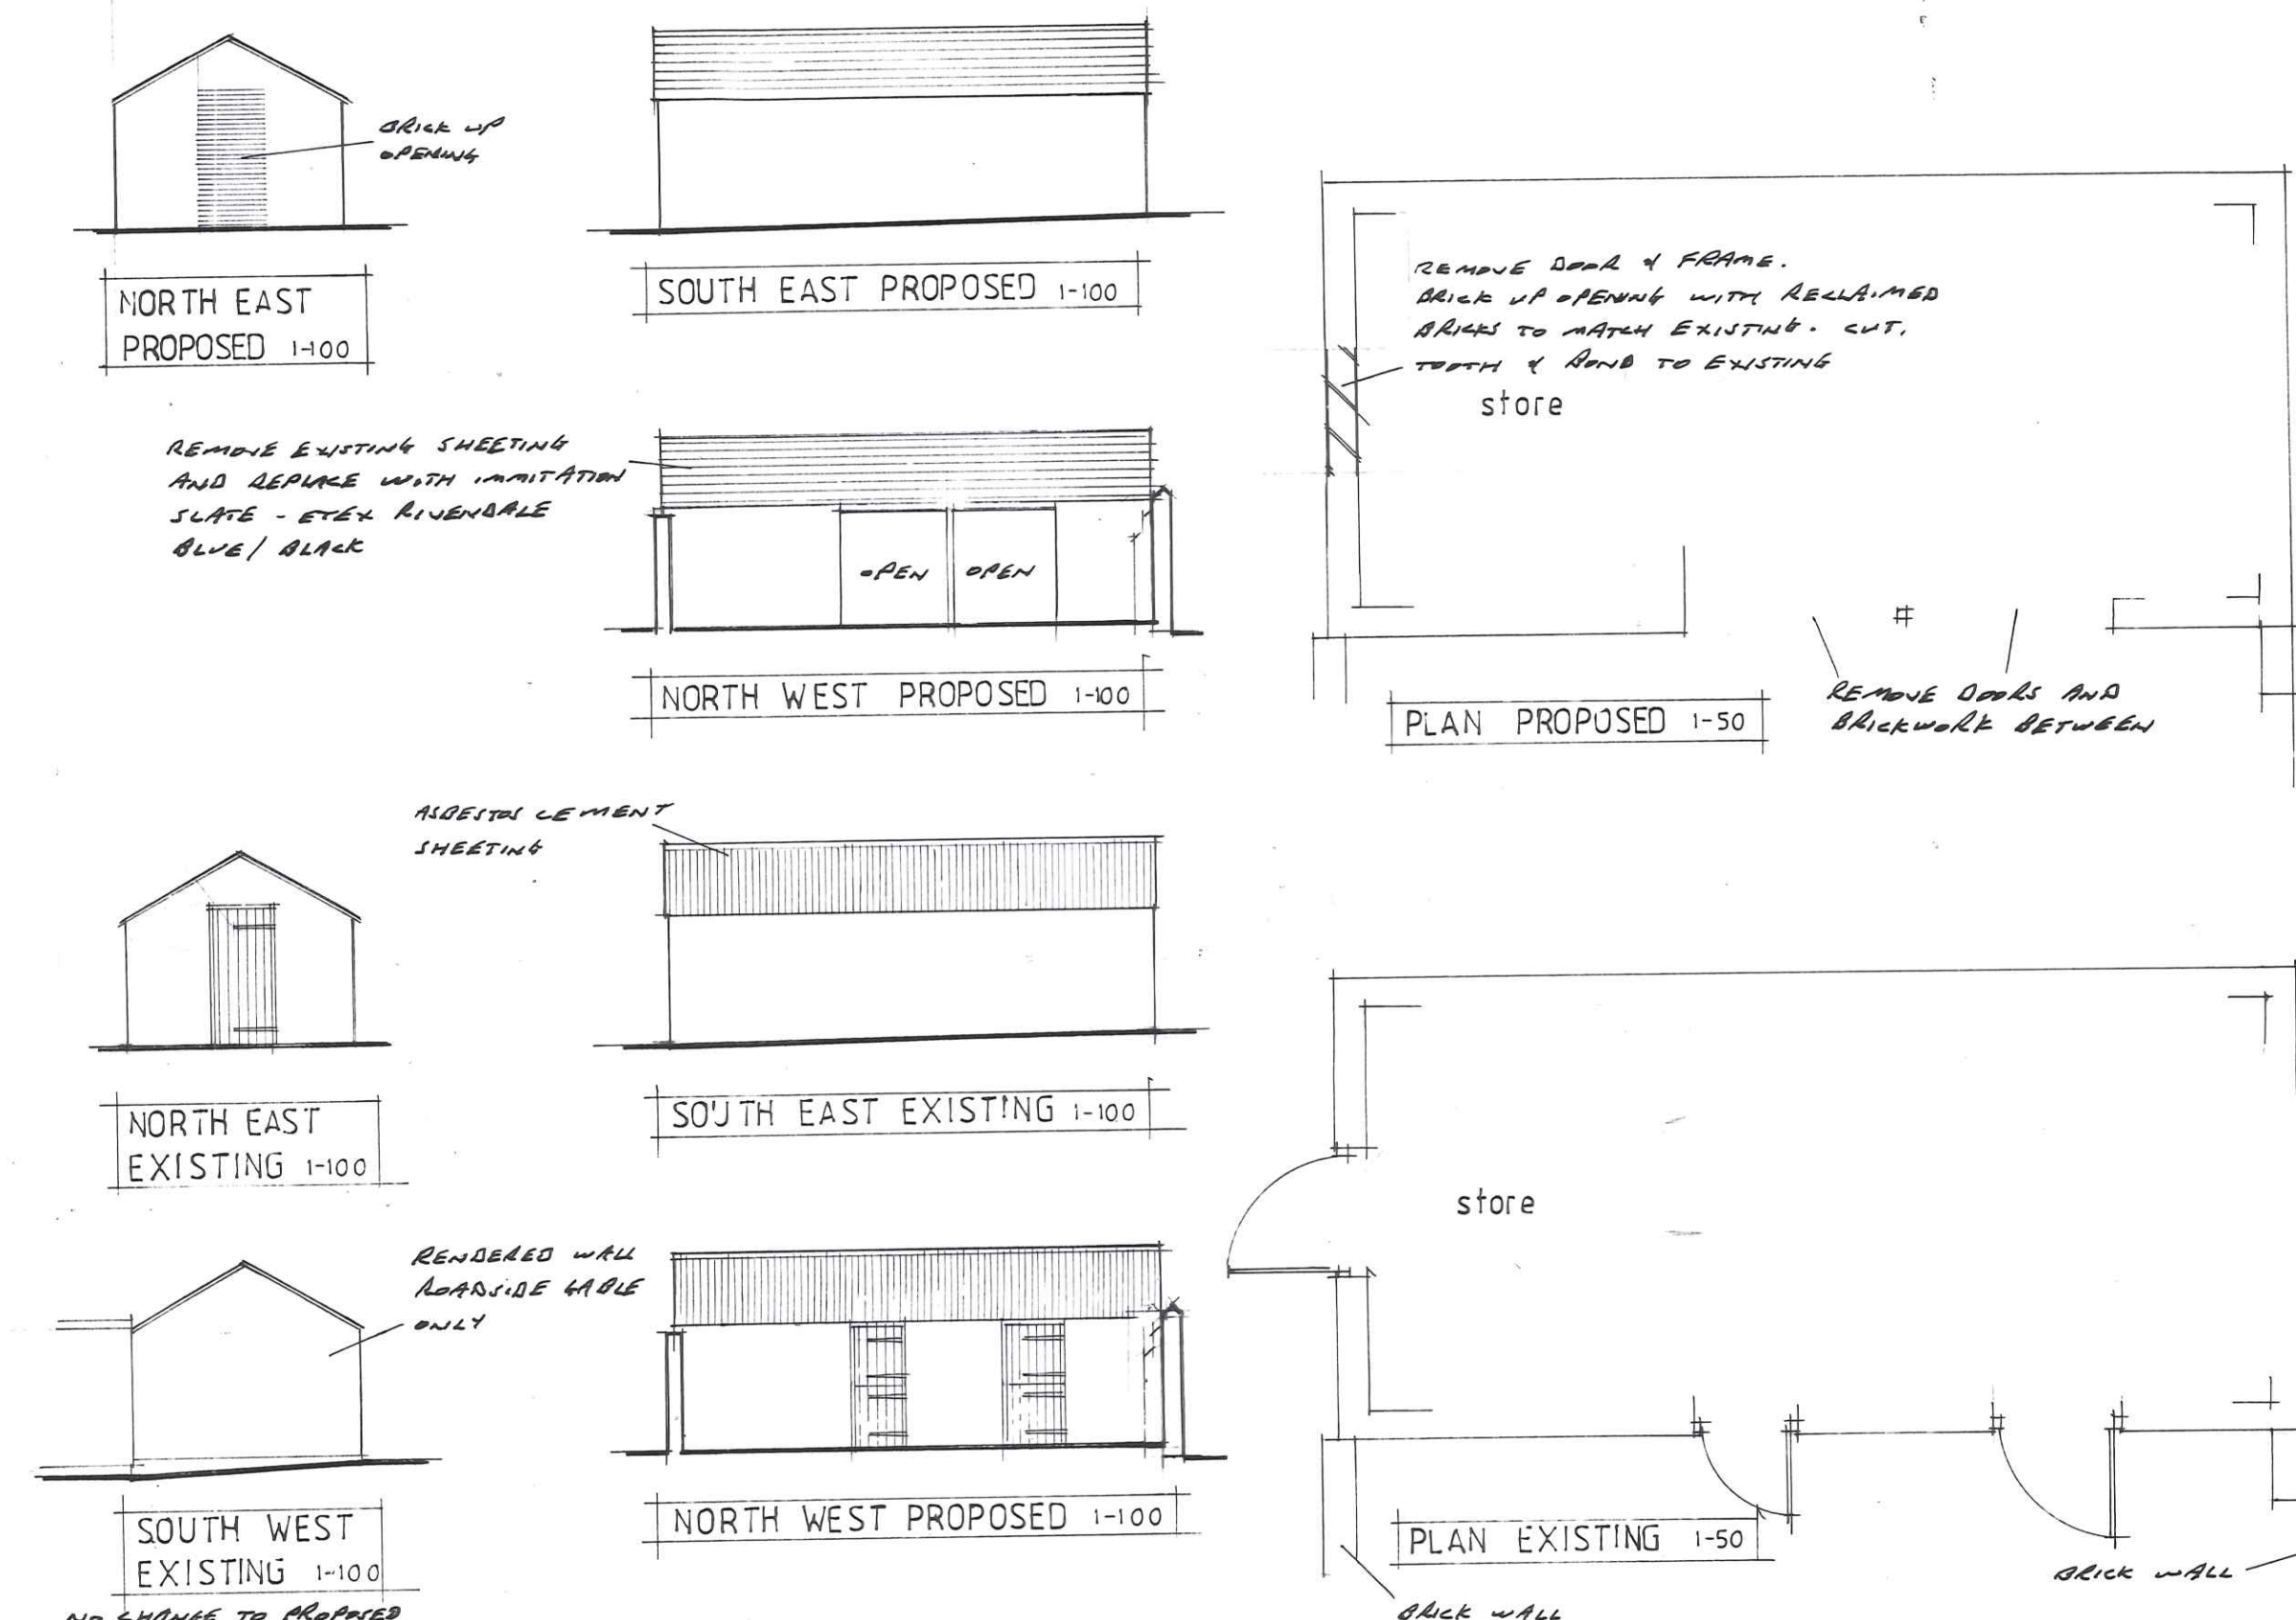
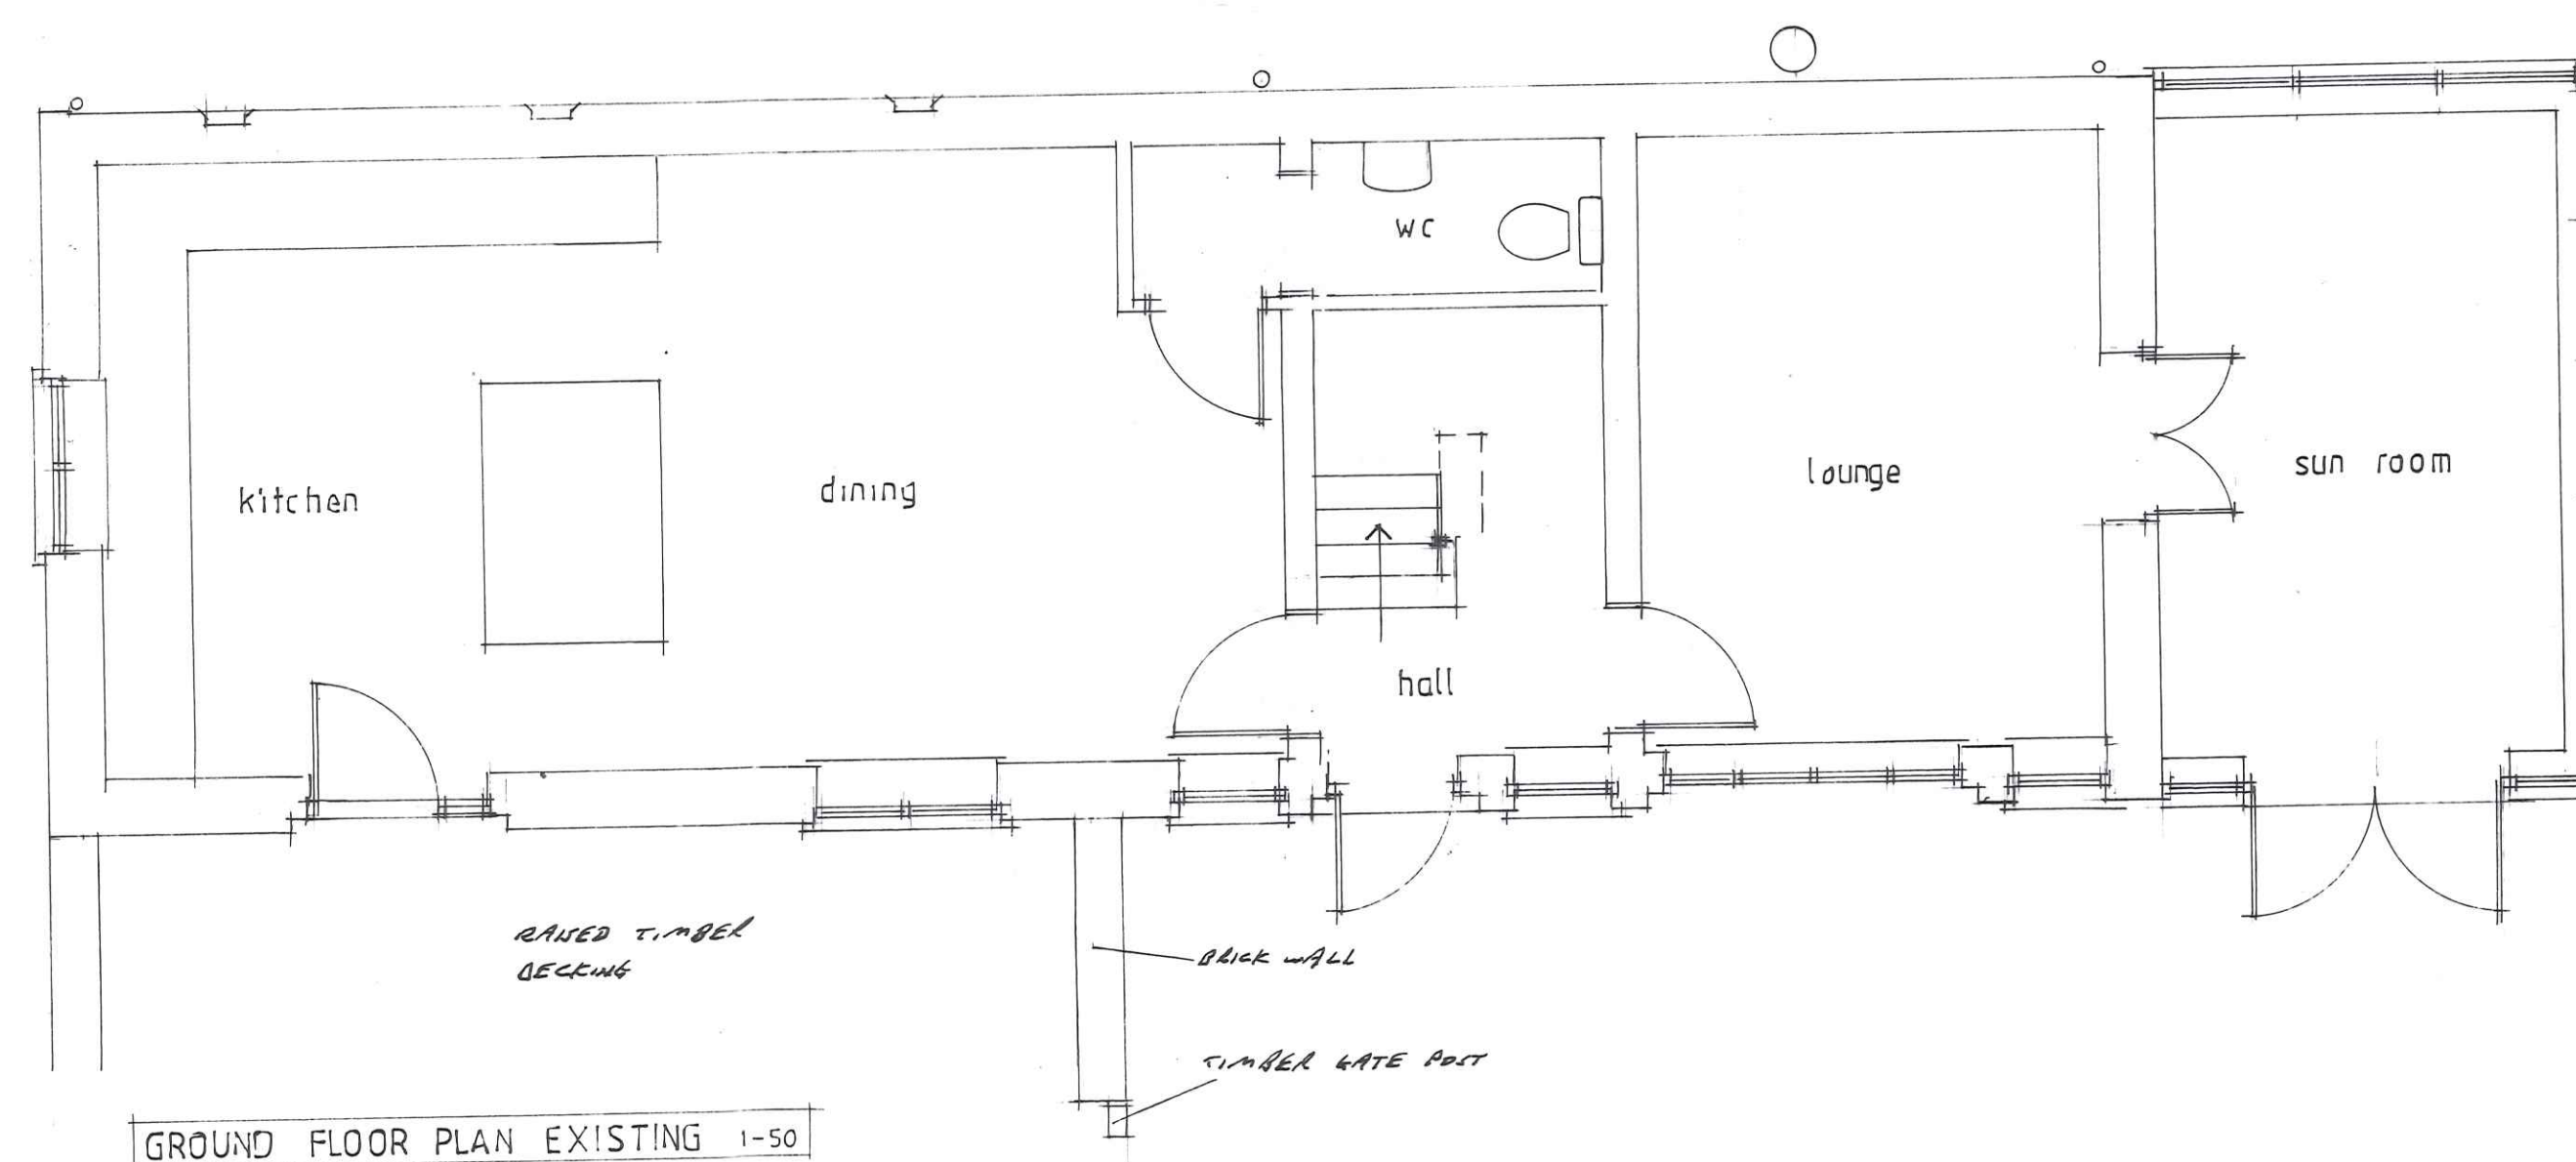


- EXTENSION MATERIALS**
- ROOF** - ETEX RIVENDALE BLUE/BLACK IMITATION SLATE WITH FEATURE RED CLAY RIDGE TILES SALVAGED FROM DEMOLISHED WALL
- RAINWATER** - BLACK HD/PVC TO MATCH EXISTING
- WALLS** - LOW LEVEL RED ENGINEERING BRICK DPC WITH RECLAIMED BRICK TO MATCH EXISTING
- JOINERY** - TIMBER & PAINTED TO MATCH EXISTING
- OUTBUILDING MATERIALS**
- ROOF** - STRIP OFF EXISTING R/C SHEETING AND RECLAD ROOF WITH ETEX RIVENDALE BLUE/BLACK IMITATION SLATE
- RAINWATER** - BLACK HD/PVC TO MATCH THAT ON HOUSE

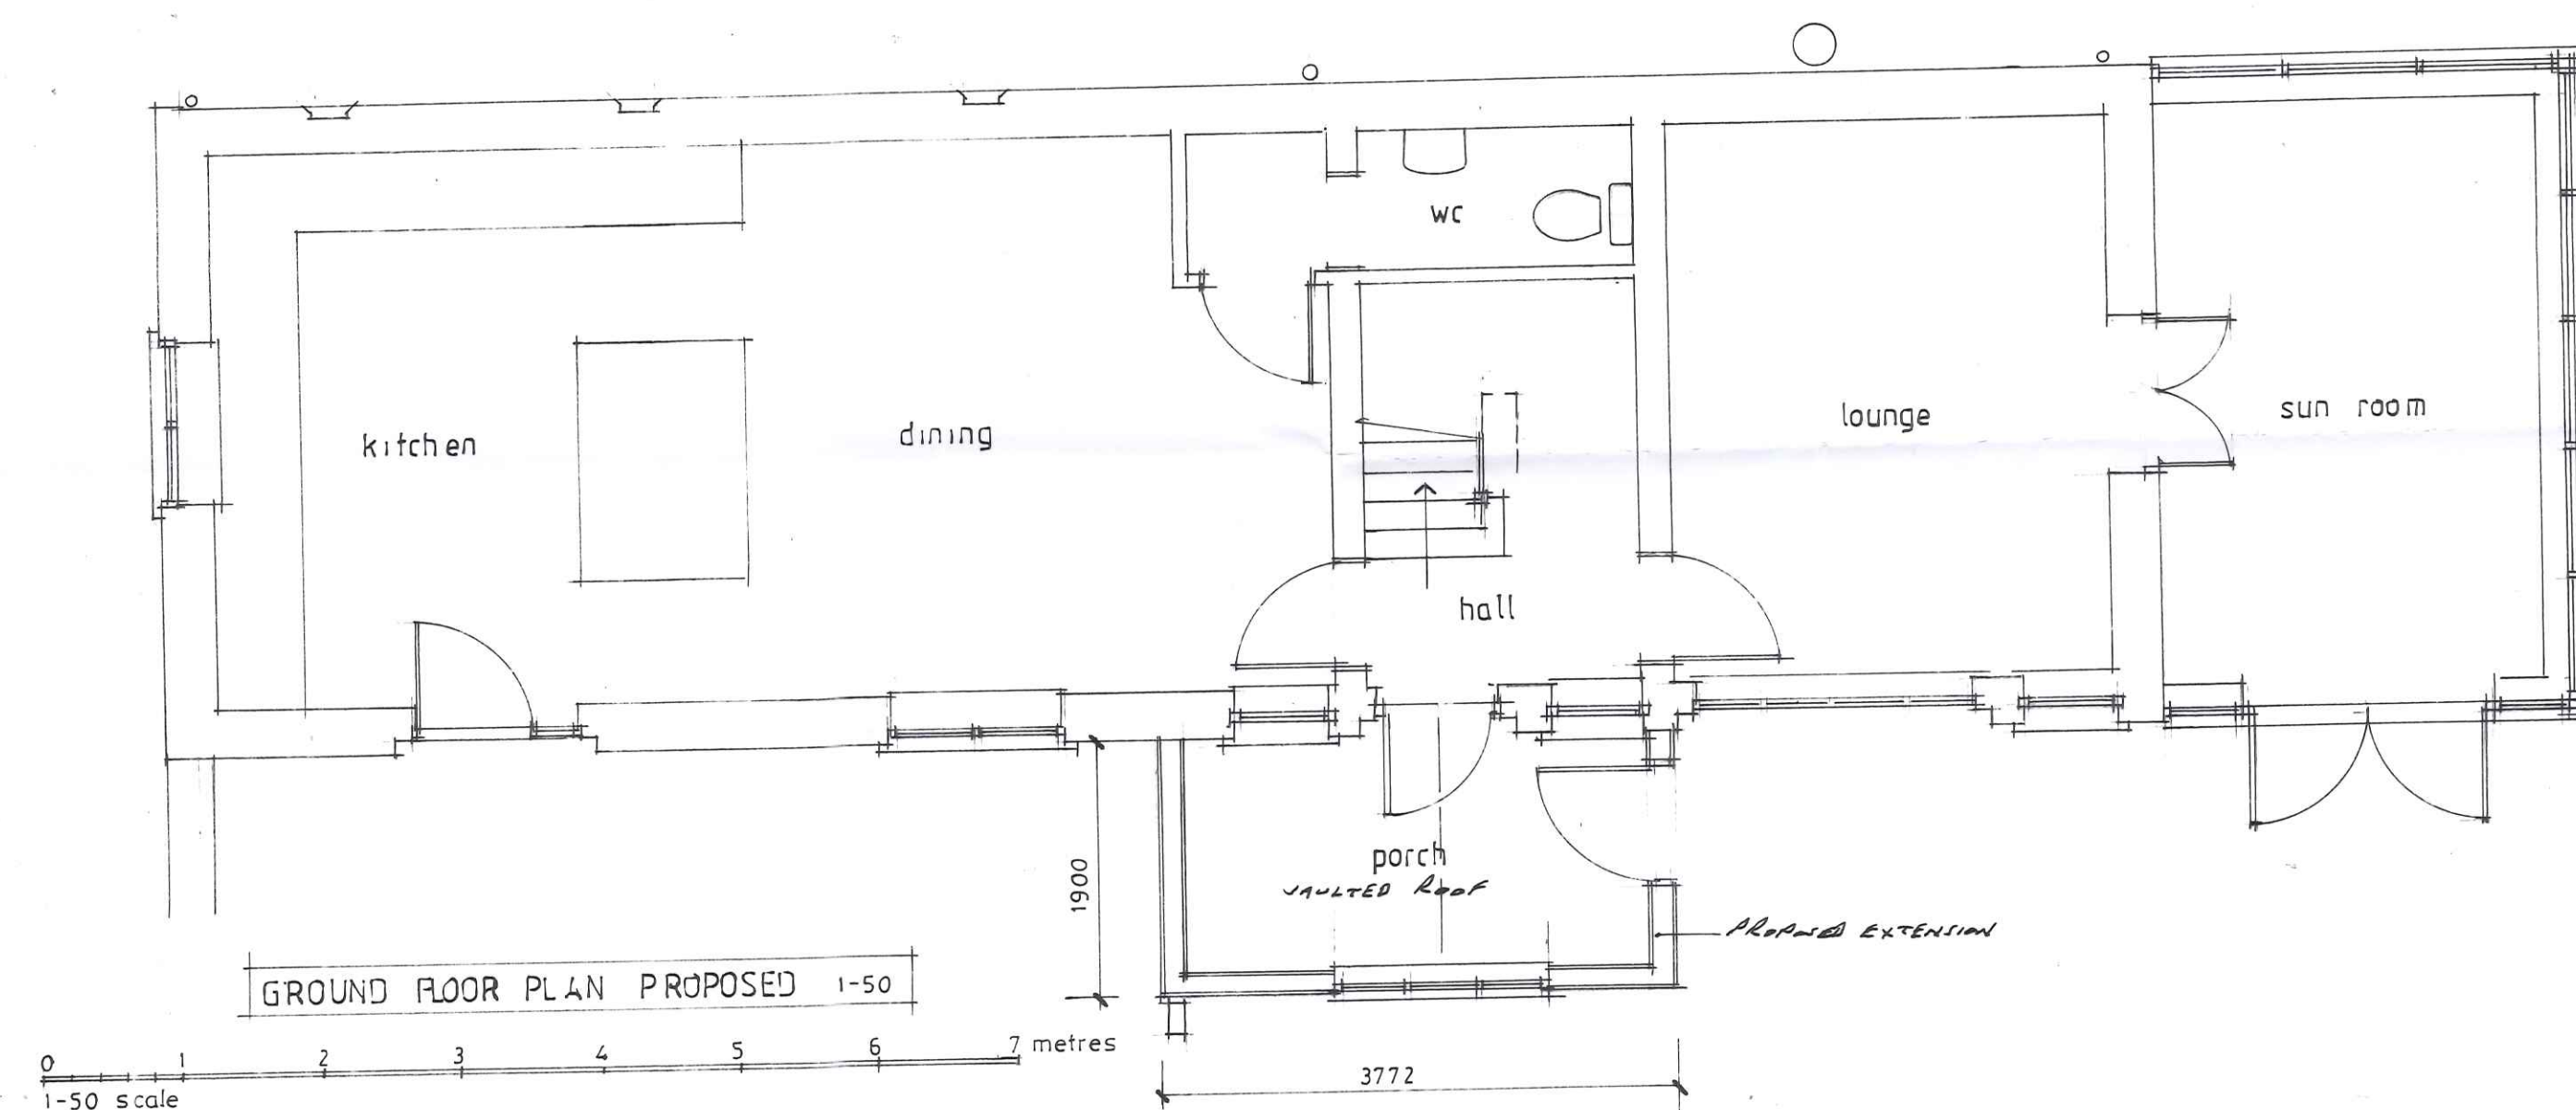

Contractor To Check All Dimensions  
On Site Before Work Commences.

Rev.	Date.	Init.	Revision Details.
A	19.12.21		REVISION AM

**R. BOOR DRAUGHTSMAN**

26 Fengate  
Moulton Chapel  
Spalding  
Lincolnshire  
PE12 0XL  
Phone & Fax:  
01406 380279

Project:  
MR & MRS T HARRISON.  
THE COACH HOUSE,  
THE DRAYTON, DRAYTON, BOSTON.

PROPOSED ALTERATION & EXTENSION

Scale:	AS SHOWN	Drawing No.:	3523-1
Drawn:	RMB	Date:	JULY 2021
Rev.	A		