



1 Grd Flr PROPOSAL (Flat 4)
Scale: 1:75

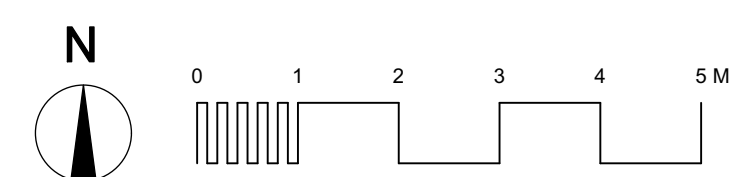

TRAFALGAR PLACE

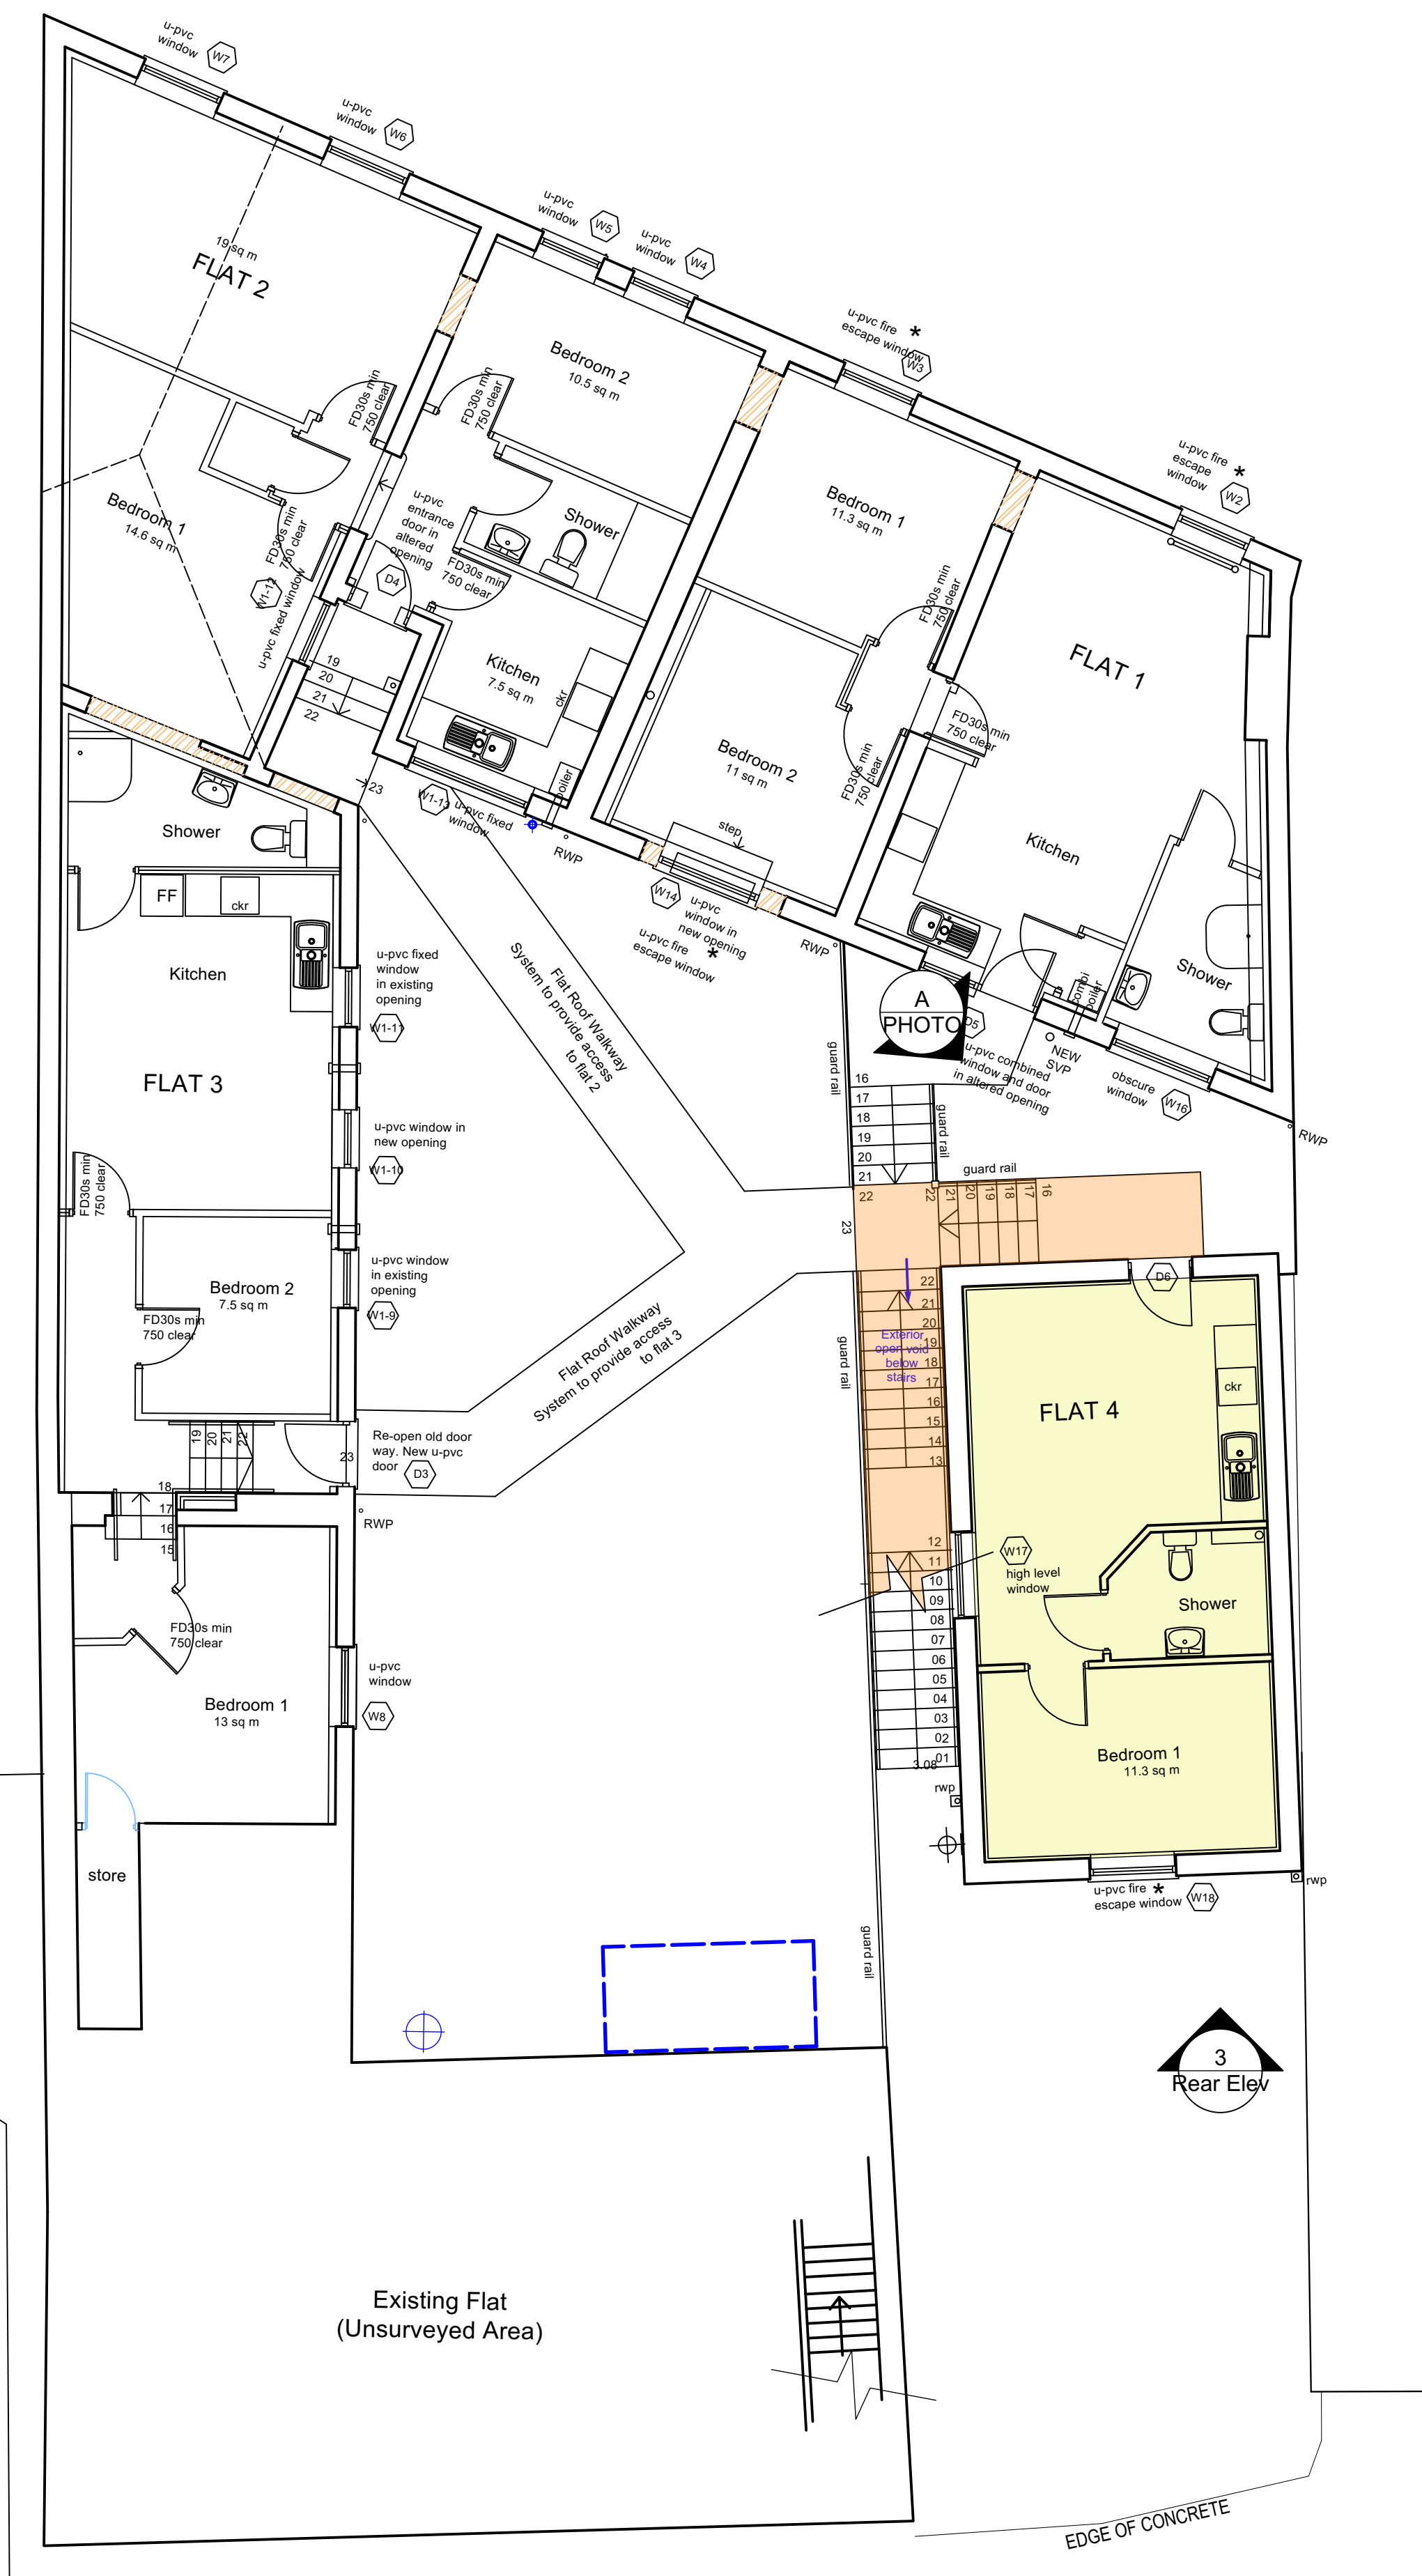

2 1st Flr SURVEY (Flat 4)
Scale: 1:75

PROJECT	Change of Use FLAT 4 / Unit 1 Grd Flr 140 - 142 West Street Boston PE21 8RE	DRG No 0217-31	SCALE As Noted @ A1	ALTERATIONS REV DATE DESCRIPTION	BY	ALTERATIONS REV DATE DESCRIPTION	BY
DRG TITLE	PROPOSAL Grd Flr Unit 1 / 1st Flr Flat 4 PLANNING APPLIC	DATE	16-11-2021				
		DWN BY					

CLIENT	Mr Harry Peng 50 North St. Bourne. Linc's PE10 9AB