



NORTH ELEVATION

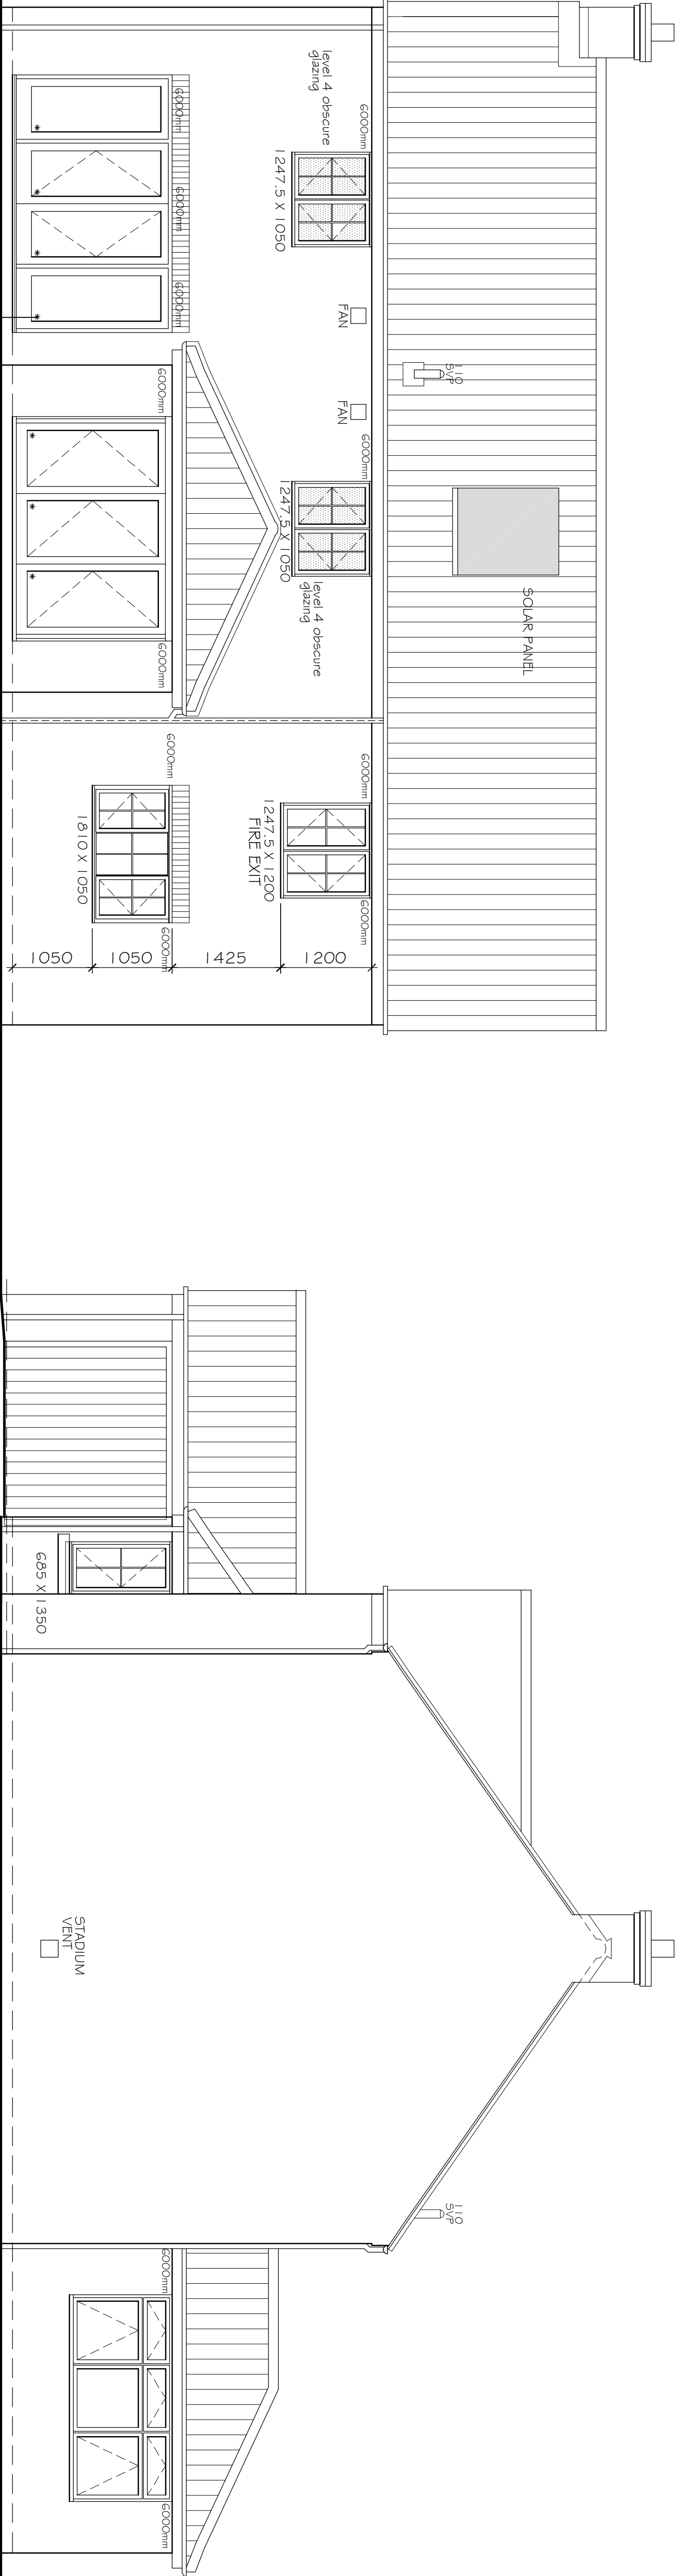

WEST ELEVATION

Schedule of trickle ventilation in accordance with Building Regulations Part 1 - table 5.2a (table A - any design of permeability vents to be incorporated into window/door frames)		
Room	Trickle Ventilators Equivalent area	mm2
Lounge	5 x 6000	30000
Kitchen	2 x 6000	12000
Bedroom	2 x 6000	12000
Utility	2 x 6000	12000
Hall	1 x 6000	6000
Bathroom	1 x 6000	6000
Bedroom 1	2 x 6000	12000
Bedroom 2	2 x 6000	12000
Bedroom 3	2 x 6000	12000
Bedroom 4	2 x 6000	12000
Total =		132,000
Required background ventilation from Table A = 129,400		
Based on floor area of 192 sq metres		

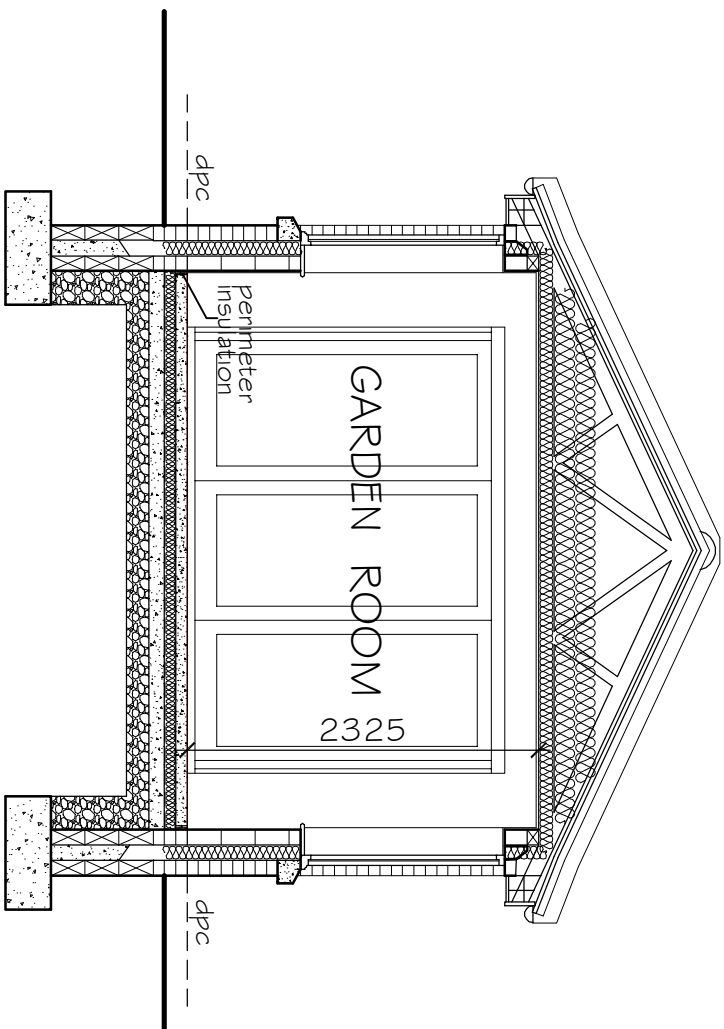

EAST ELEVATION

WEST ELEVATION

Rev	Details	Date
B	Garden Room amended. Section C - C added.	23/12/20
A	Movement joint added to south elevation. Trickle vent schedule amended. RWR repositioned on south elevation.	06/10/11

Project		
PROPOSED HOUSE AND GARAGE AT BECK BANK KIRTON HOLME BOSTON		
DWG. ELEVATIONS		
Scale	Date	Rev.
1:50 @ A1	Aug 11	B
Project		
11-2070-WD-11		

architects • designers • planning consultants
Old School House • 36 Boston Road • Stedford
Lincolnshire • NG34 7EZ • Tel: 01529 414141
Fax: 01529 415957