


Existing signage has been removed. New tenant to install and replace signage.

01 MARKET PLACE ELEVATION
Scale 1:100



02 REAR DELIVERY YARD ELEVATION
Scale 1:100

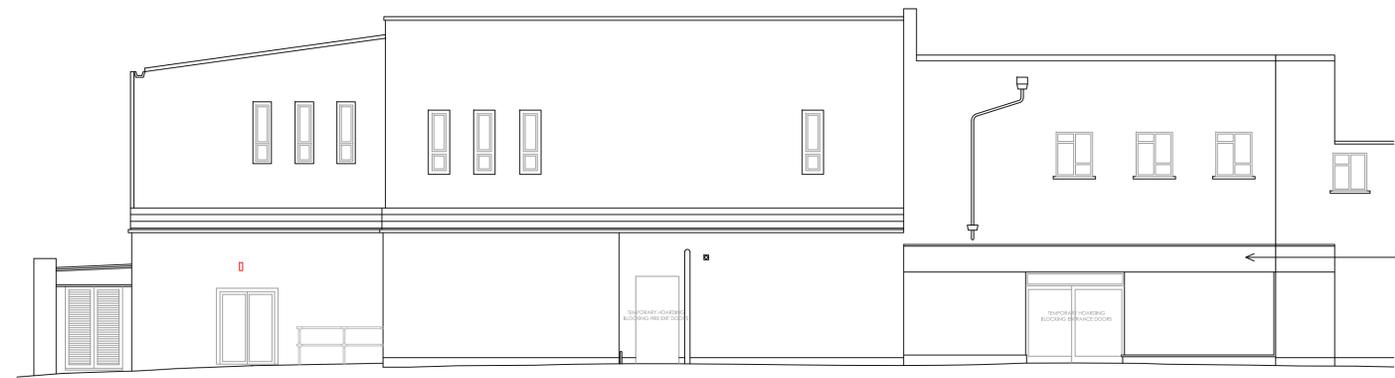

Existing signage has been removed. New tenant to install and replace signage.

03 PETTICOAT LANE ELEVATION
Scale 1:100

RAG RATING
GREEN

Revision	Amendment	Date
E	Signage Amended	31/08/21
D	Full plans	27/07/21
C	B.O.H wall amended	06/05/21
B	B.O.H wall amended	05/05/21
A	Site visit amends	30/04/20
	Initial Issue	19/03/20

Newbury Suite 7
Centrix@Keys
Keys Business Village
Hednesford
Staffordshire
WS12 2HA
T: 01543 275101
F: 01543 458278
E: design@hplpltd.net
W: www.hplpltd.net



Poundland
Verson Park, Wellmans Road,
Willenhall, West Midlands, WV12 2QT
TEL 0121 526 8395. FAX 0121 568 7382.

Store
5 Market Place
Boston
PE21 6EH

Drawing Title
Existing Elevations

Drawing Number	Revision	Paper Size
HLP / 1194 / 03	E	A1

Drawn	Date	Scale
TC	Mar 20	1:100

